



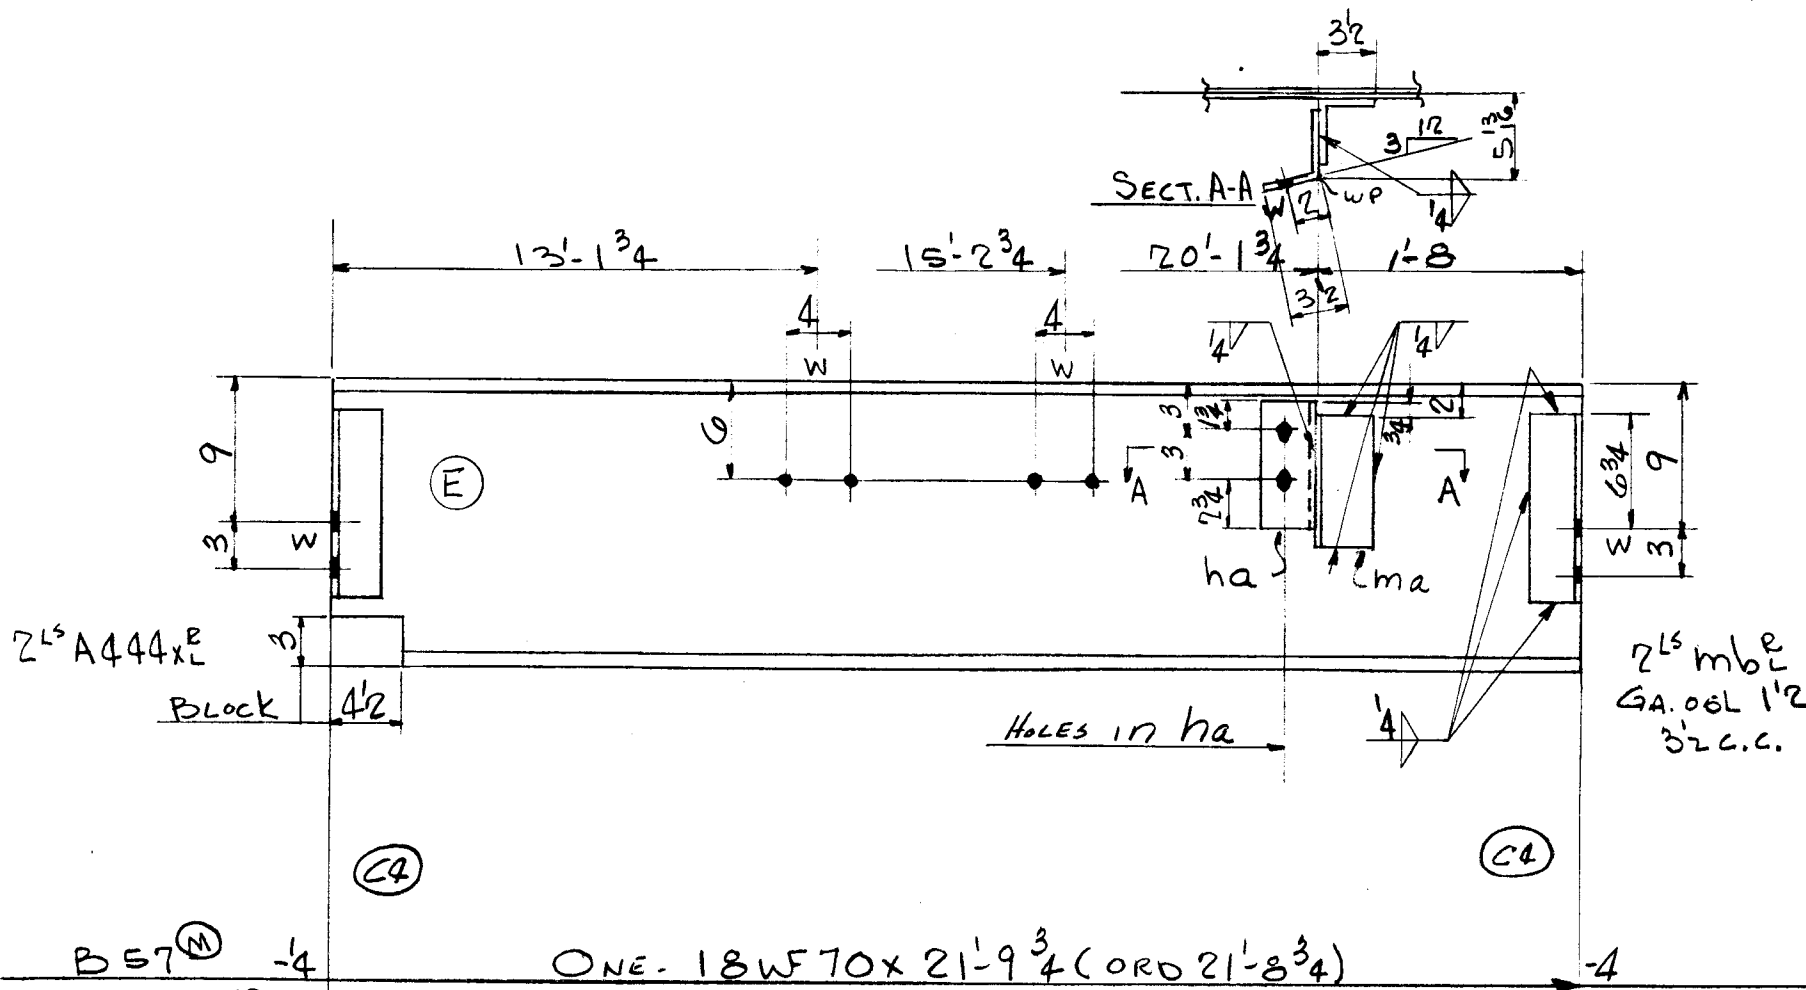


8	PAINT					
1 1/2	2	A444x8				
6	1	ha	L4x3 1/2x3/8	0	7 1/2 (BENT)	
6	1	ma	do	0	7 1/2	
13	2	mbL	L3x2 1/2x3/8	0	11 1/2	

1521
1568 TOTAL

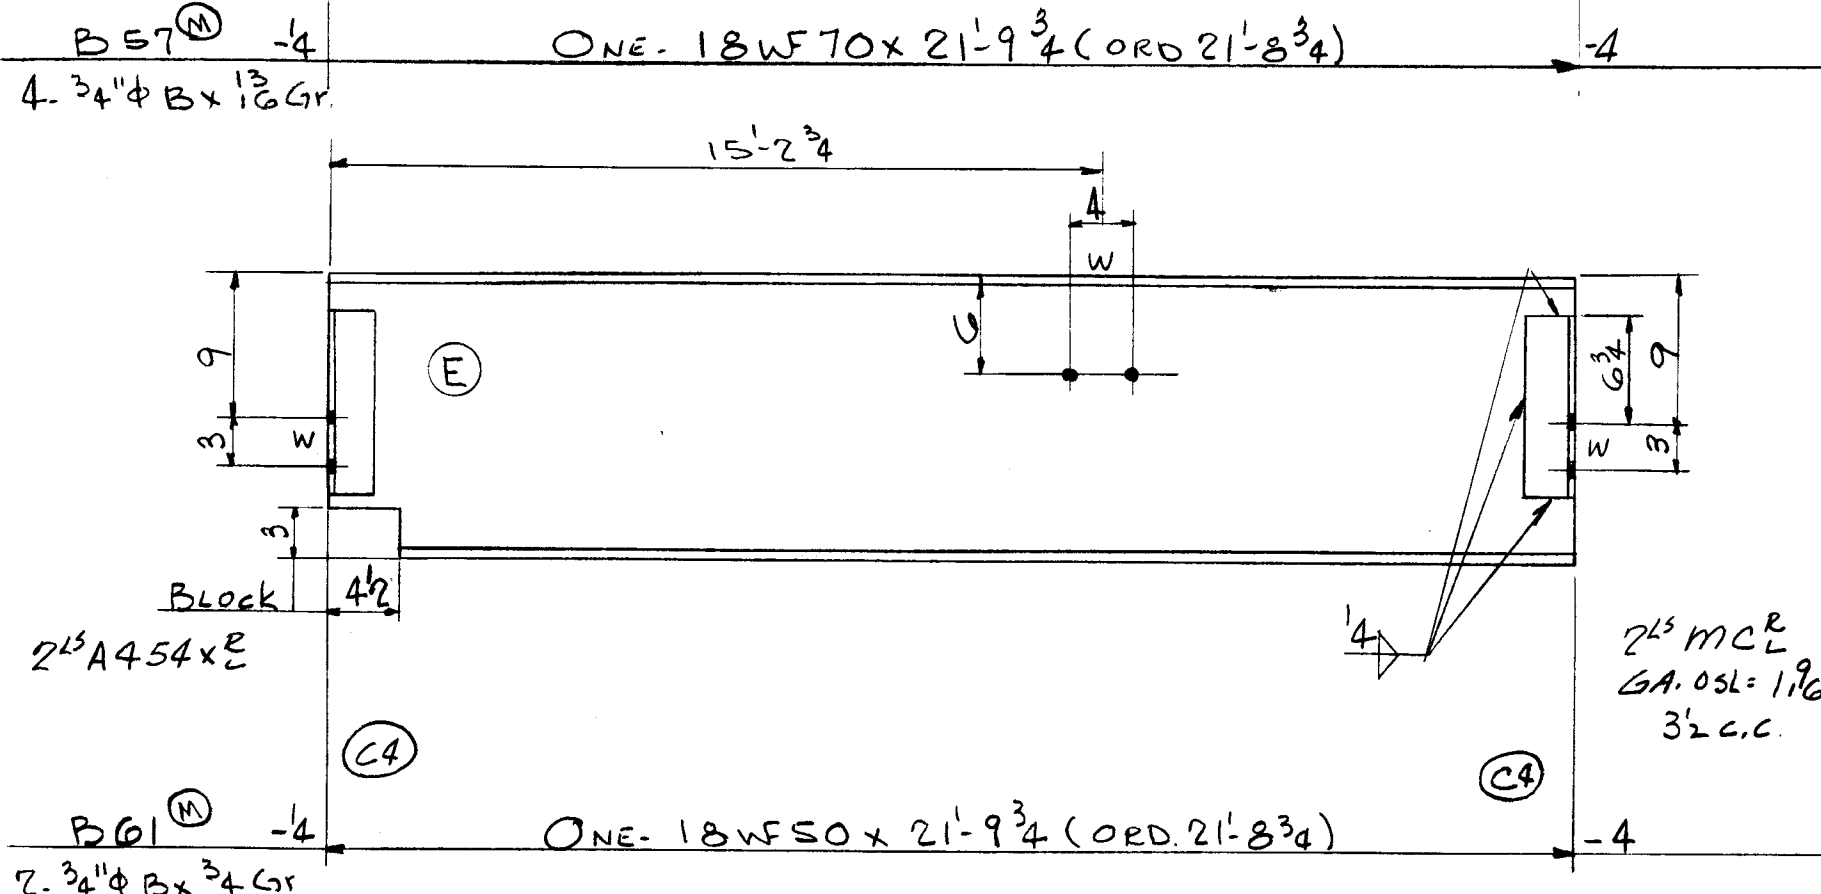

6	PAINT					
13	2	mCL	L3x2 1/2x3/8	0	11 1/2	
1 1/2	2	A454x8				

1087
1120 TOTAL

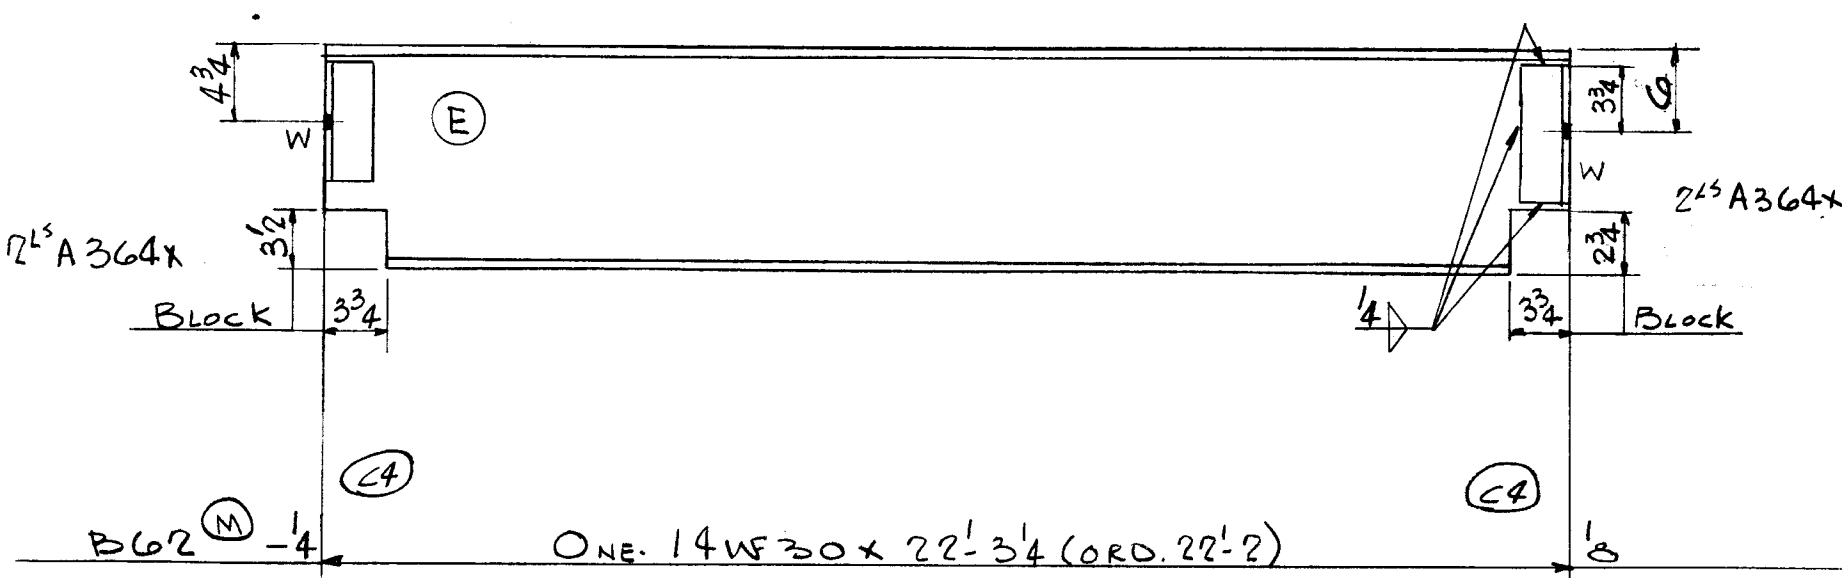

3	PAINT					
18	4	A364x				

665
686 TOTAL

TOTAL	ORD.	PLATES	STD.	BOLT	RIV.	BAR	SM. STD.	PAINT	WELD
3374	3273		84						17

DET.	DATE	CHK'R.	DATE	IN CHARGE
LWS	11-12-54	CZ	12-3-54	FISHER

RIVETS	UNLESS NOTED	CONTRACT NO.	SHEET NO.
OPEN HOLES 13 1/4	UNLESS NOTED	4090	B504

CONTRACT NO.	SHEET NO.
4090	B504

WELD LOT 6