



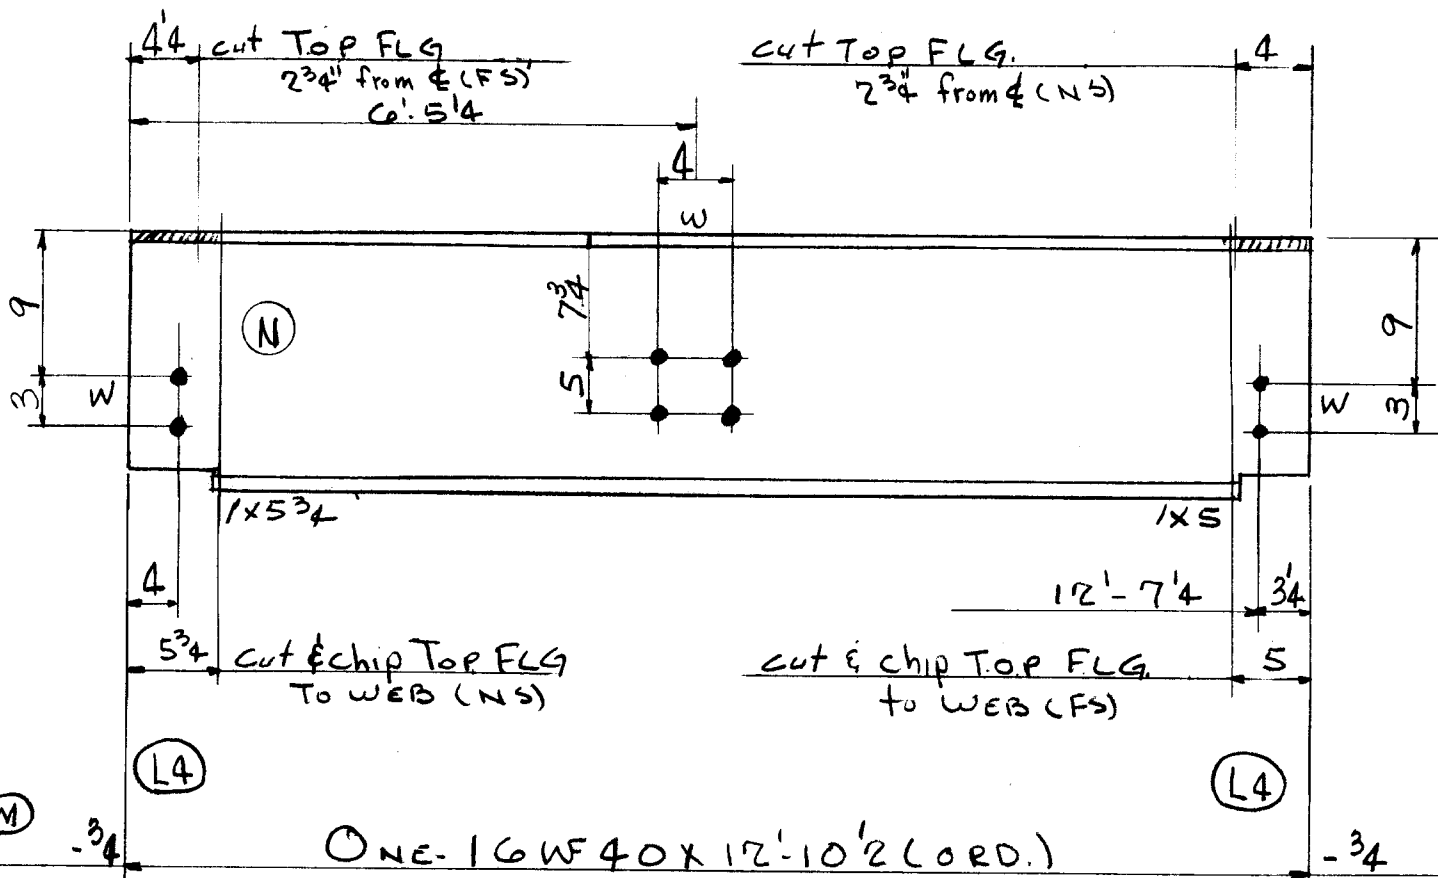


B74 (N) - 3/4"
ONE-16WF40X12'-10 1/2" (ORD.)
6-3/4"φ Bx1 1/16 Gr.
2- do x 1 1/16 Gr.

3 PAINT
515
518 TOTAL

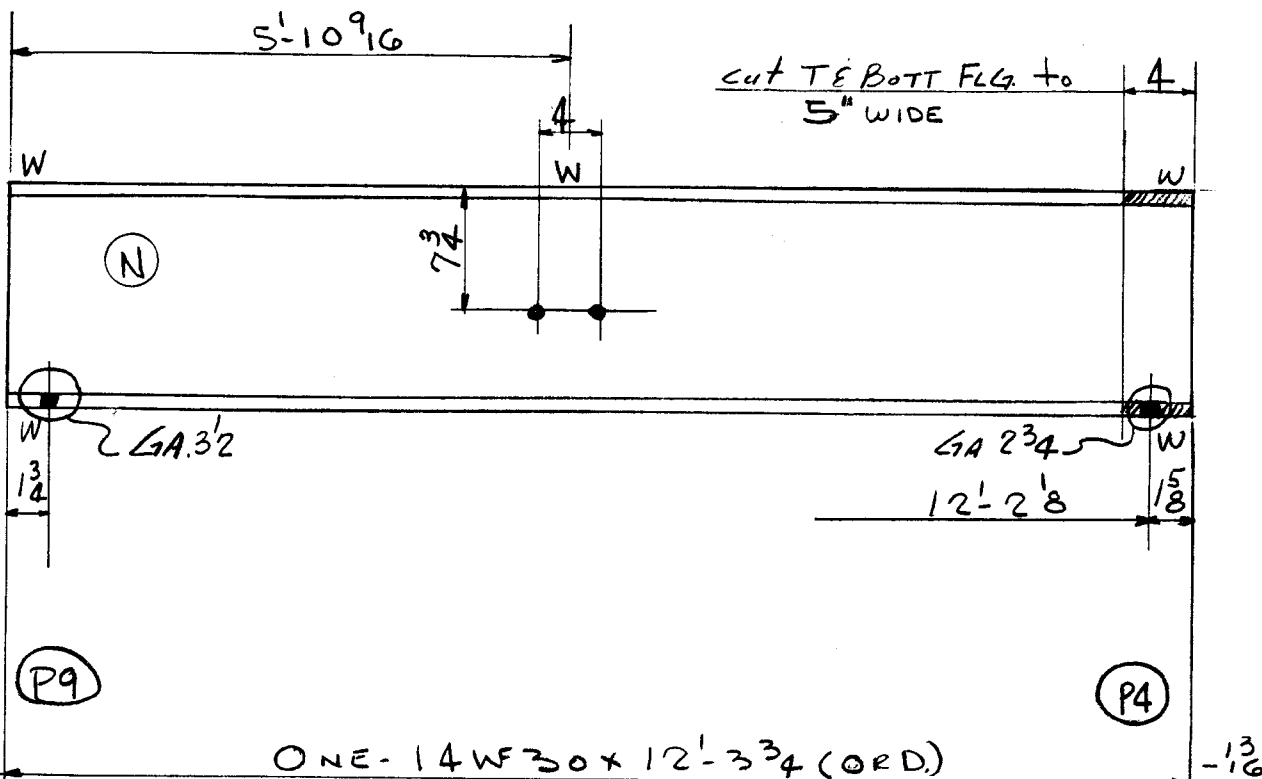

B78 (P9) - 7/16"
ONE-14WF30X12'-3 3/4" (ORD.)
2-3/4"φ Bx1 1/16 Gr.
2- do x 3/4 Gr.
2- do x 7/8 Gr.

2 PAINT
369
371 TOTAL

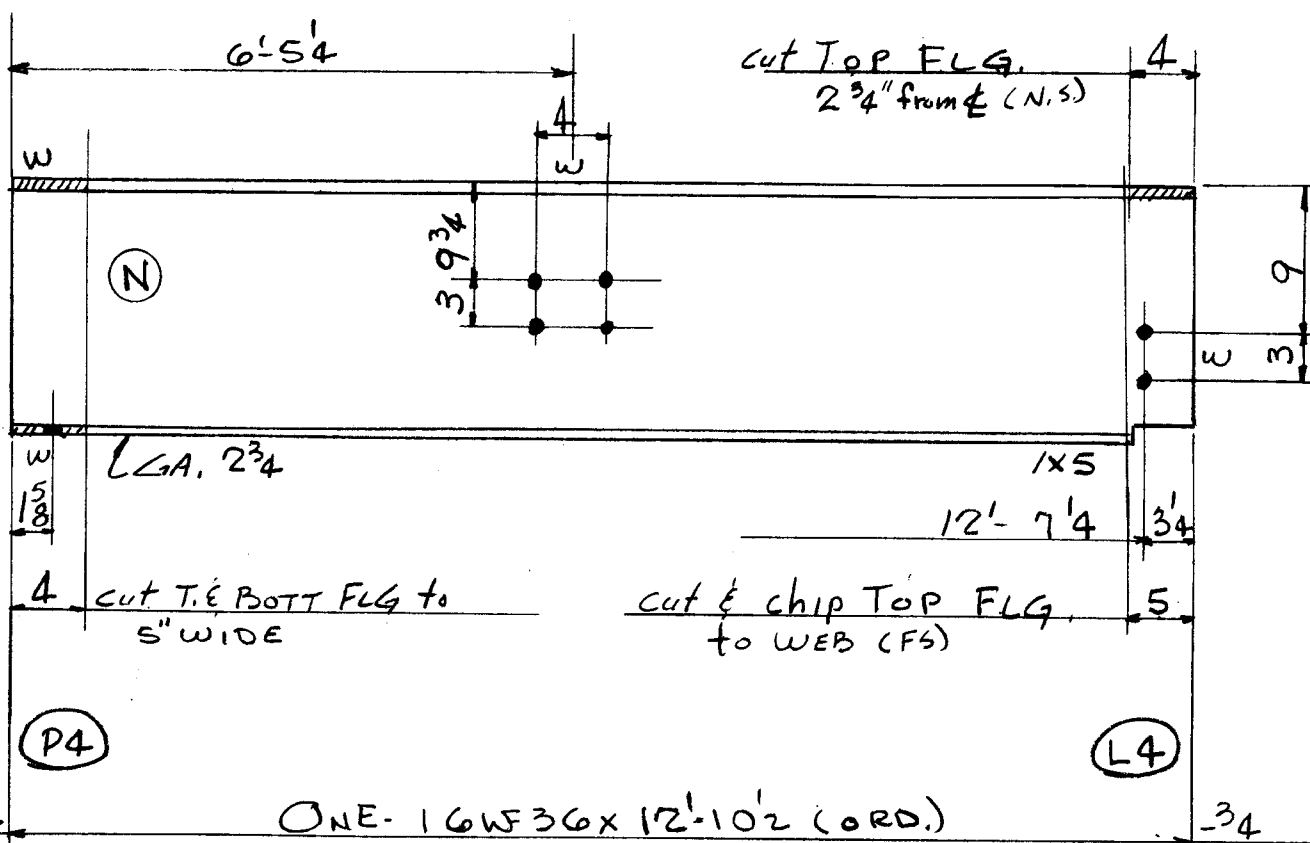

B72 (P4) - 3/4"
ONE-16WF36X12'-7 1/4" (ORD.)
6-3/4"φ Bx1 1/16 Gr.
2- do x 1 1/16 Gr.

2 PAINT
464
466 TOTAL

TOTAL	ORD.	PLATES	STD.	BOLT	RIV.	BAR	SM. STD.	PAINT	WELD
1355	1348								7

RIVETS	UNLESS NOTED	CONTRACT NO.	SHEET NO.
OPEN HOLES 1 3/16"	UNLESS NOTED	4090	B507

CONTRACT NO.	SHEET NO.
4090	B507