
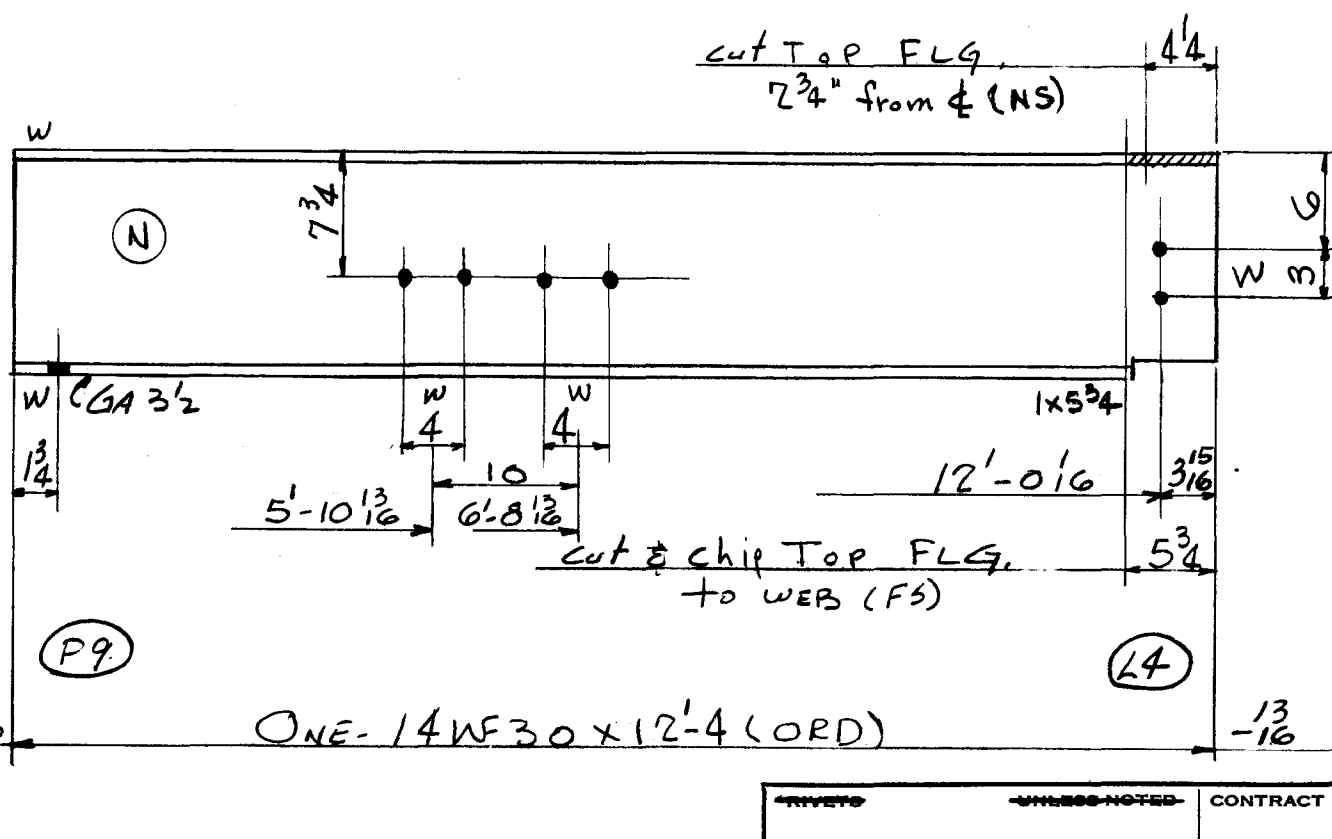
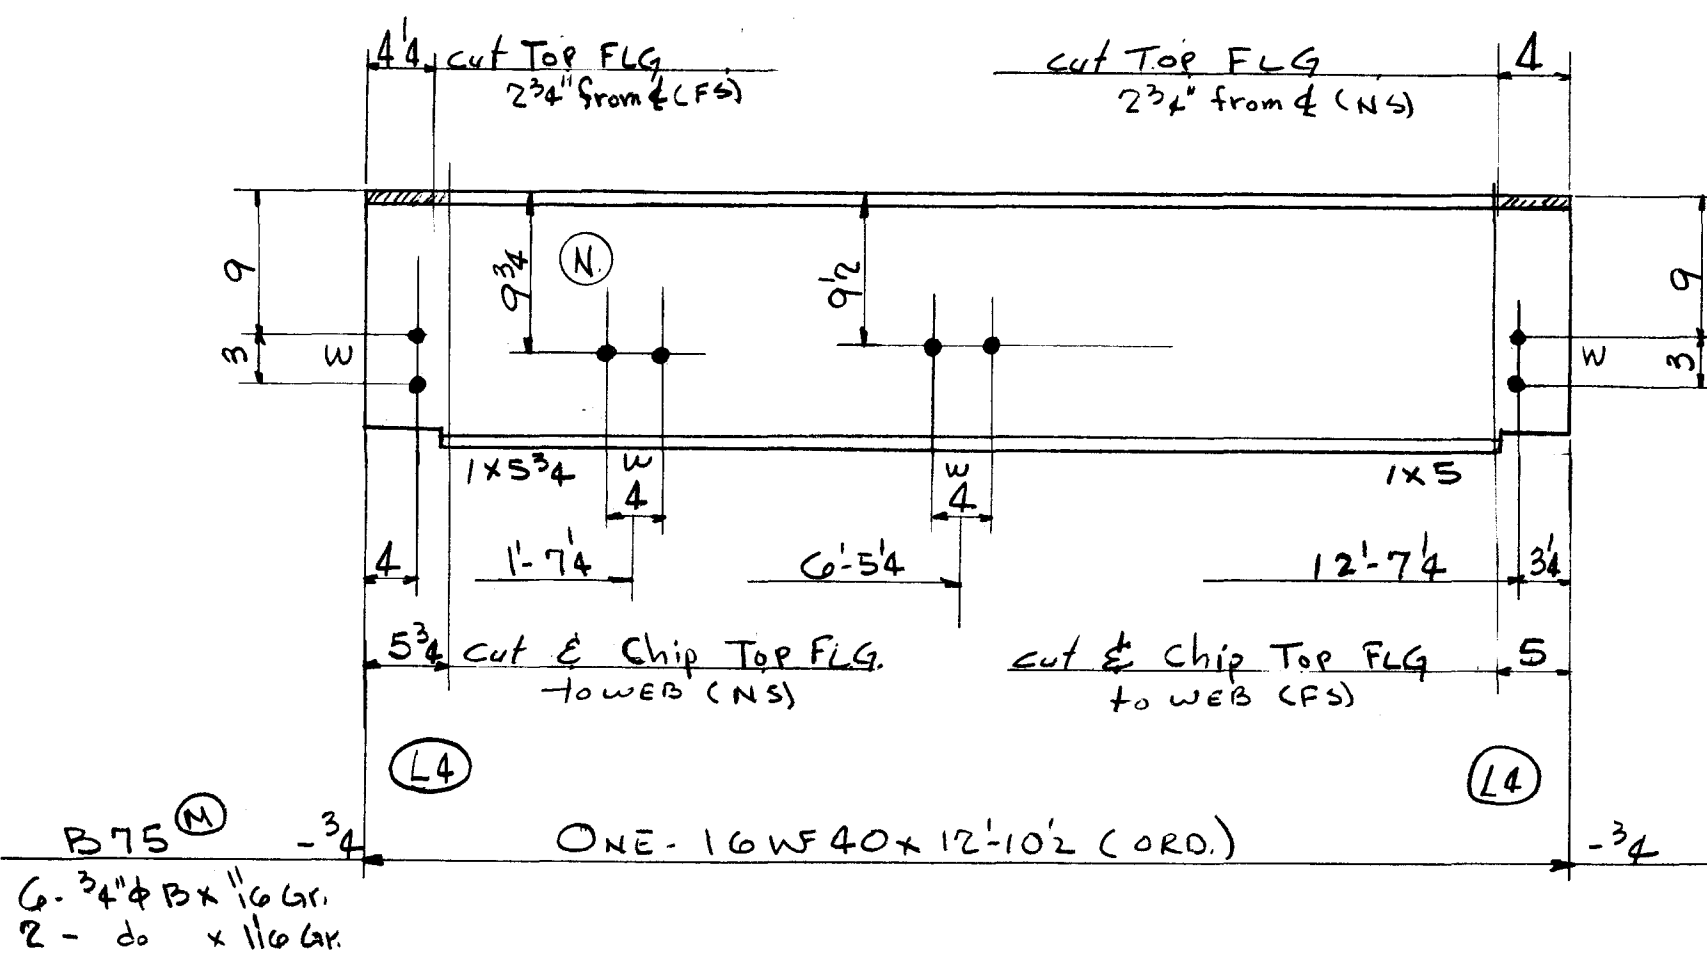


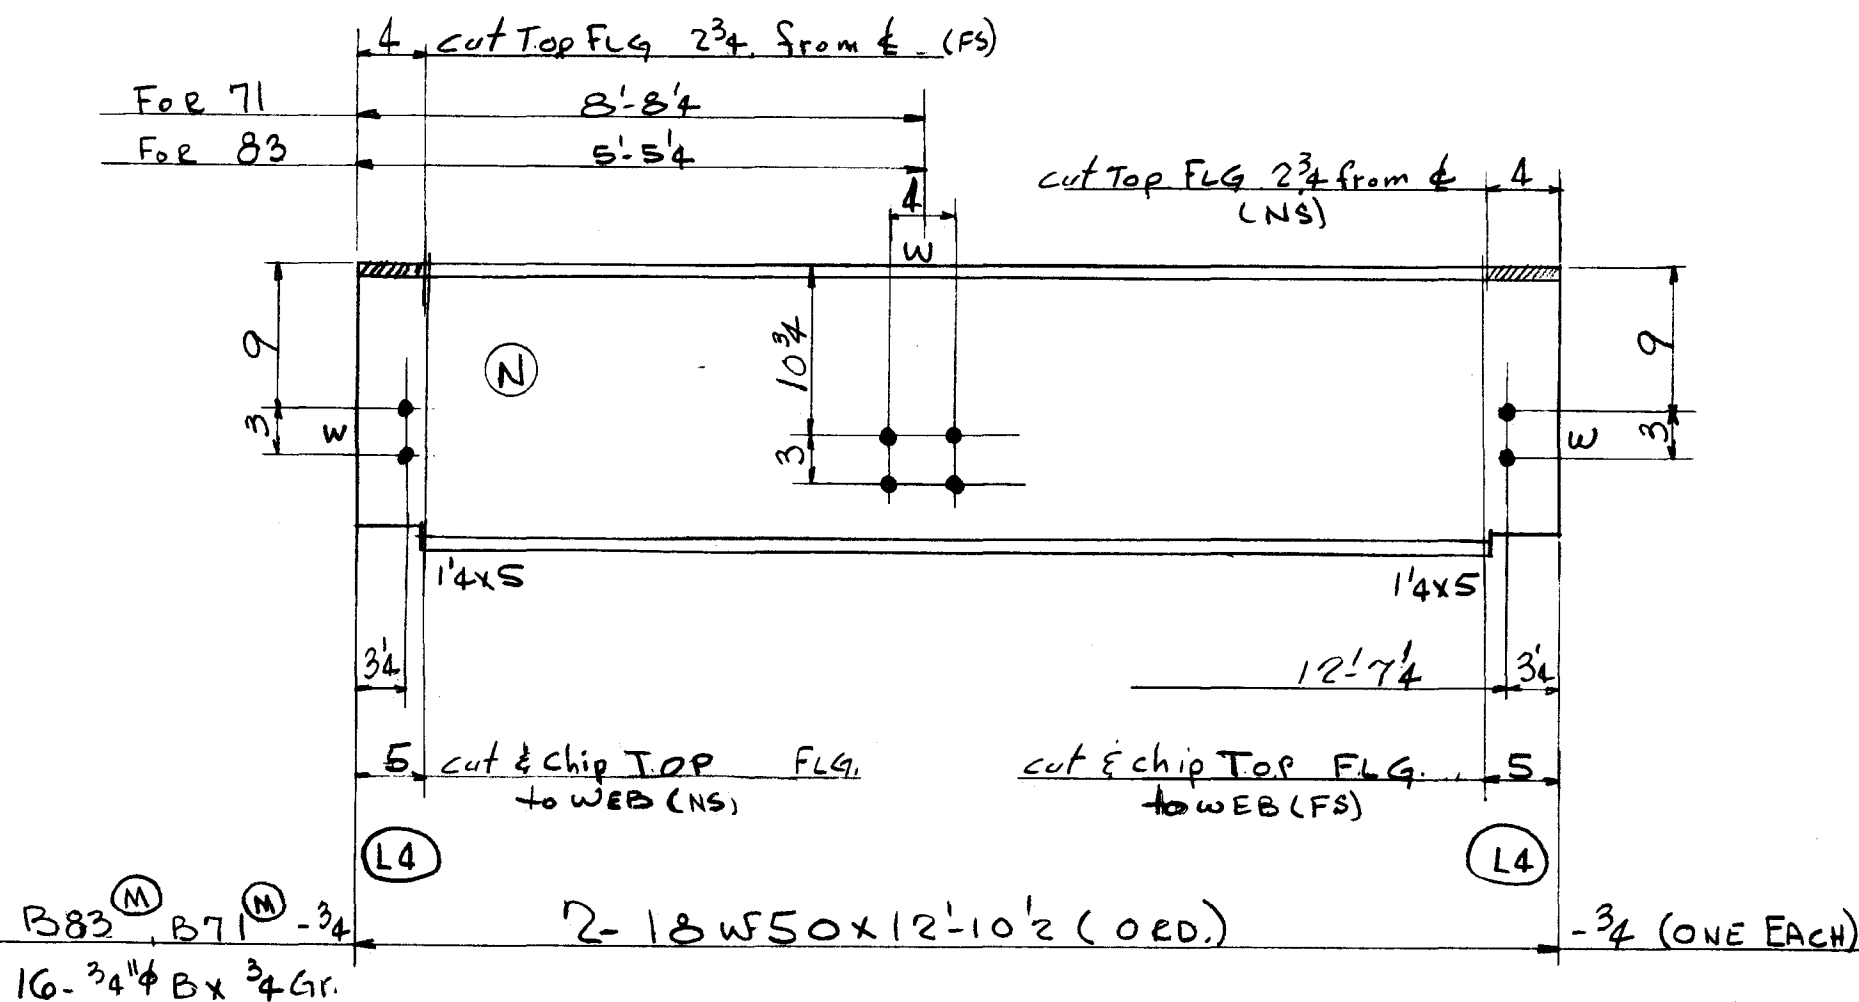

6 PAINT

1288

1294 TOTAL

3 PAINT

515

518 TOTAL

2 PAINT

370

372 TOTAL

TOTAL	ORD.	PLATES	STD.	BOLT	RIV.	BAR	SM. STD.	PAINT	WELD
2184	2173							11	

DET.	DATE	CHK'R.	DATE	IN CHARGE
LWS	11-15-54	CZ	12-4-54	FISHER

CONTRACT NO.	SHEET NO.
4090	B508

CONTRACT NO.	SHEET NO.
4090	B508