



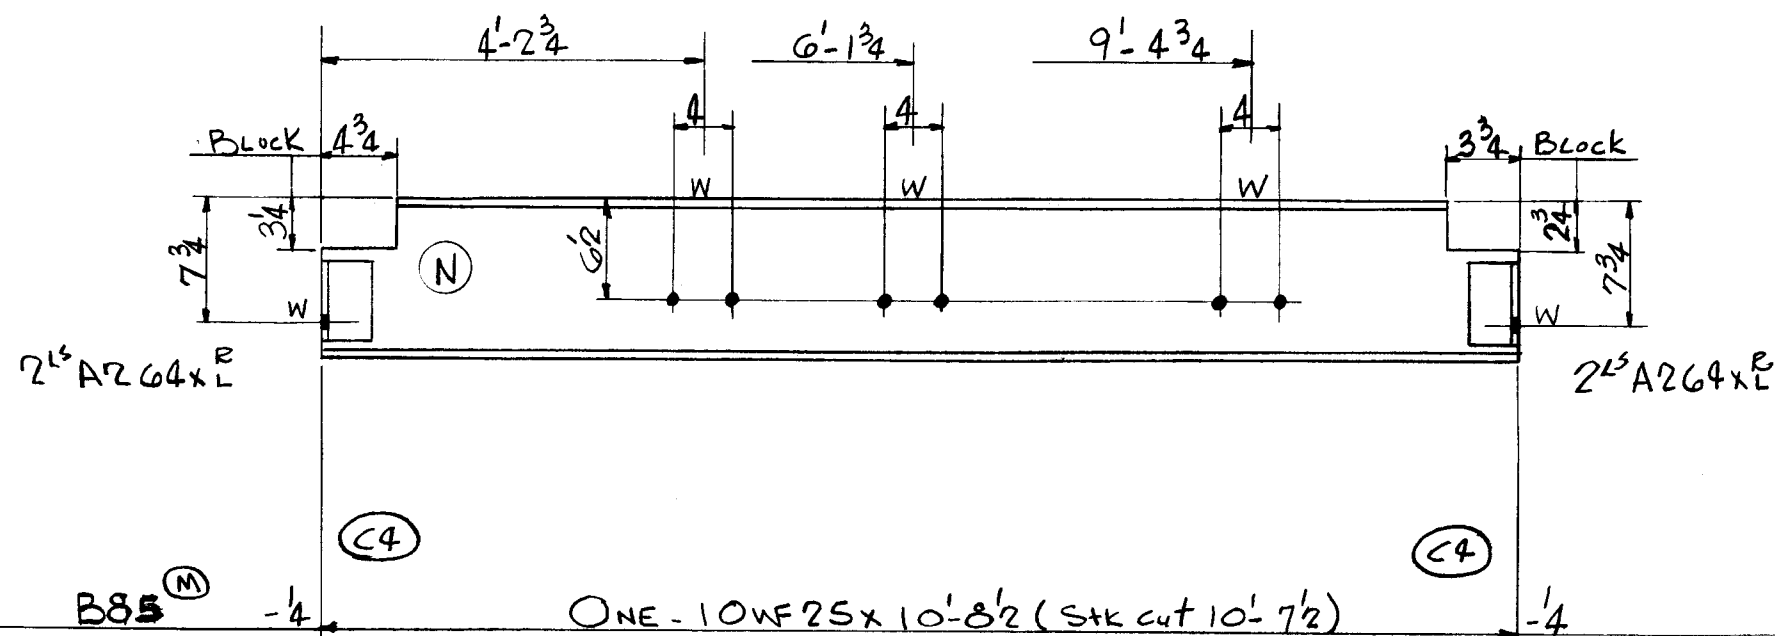


1 PAINT
12 4 A264 x 8

266
279 TOTAL

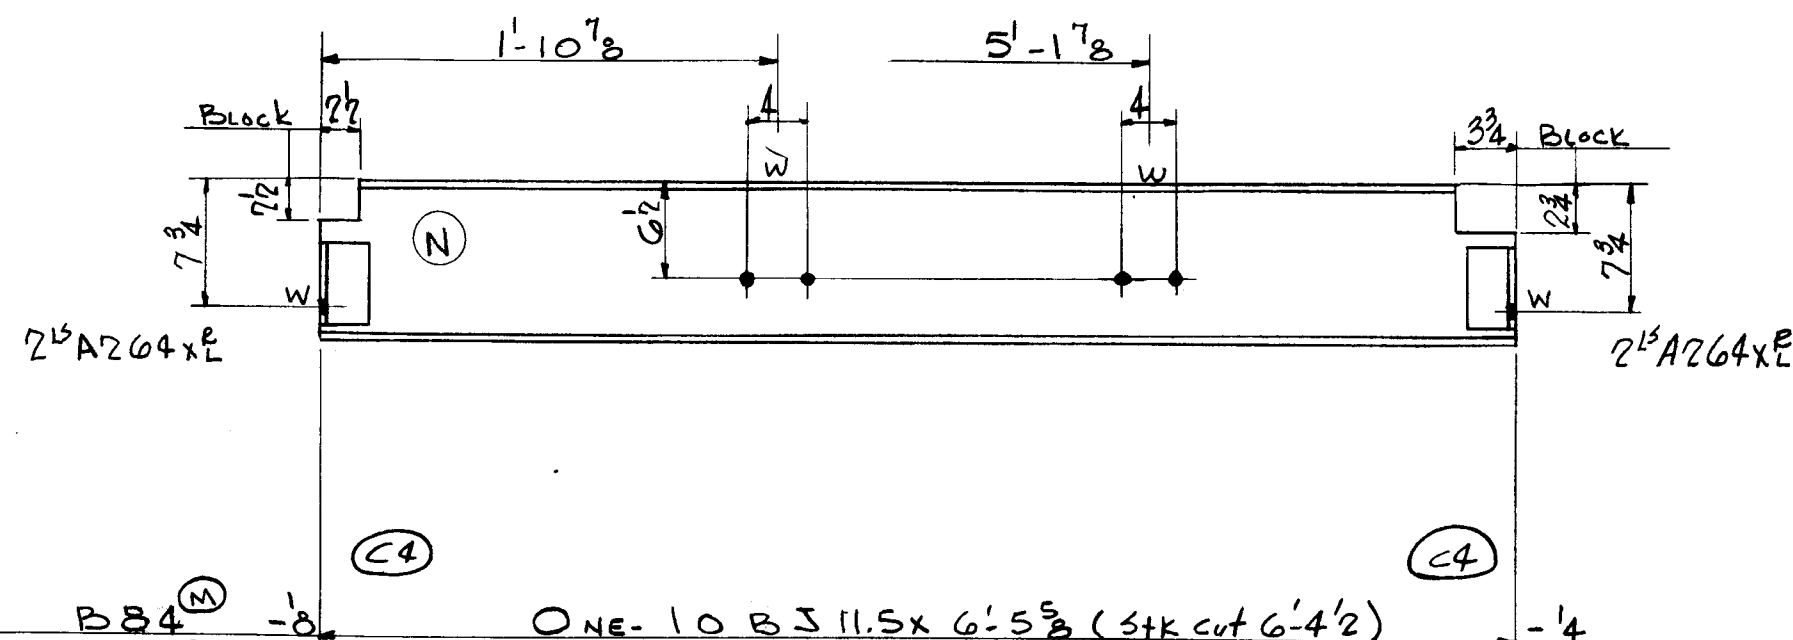


1 PAINT
12 4 A264 x 8

73
85 TOTAL

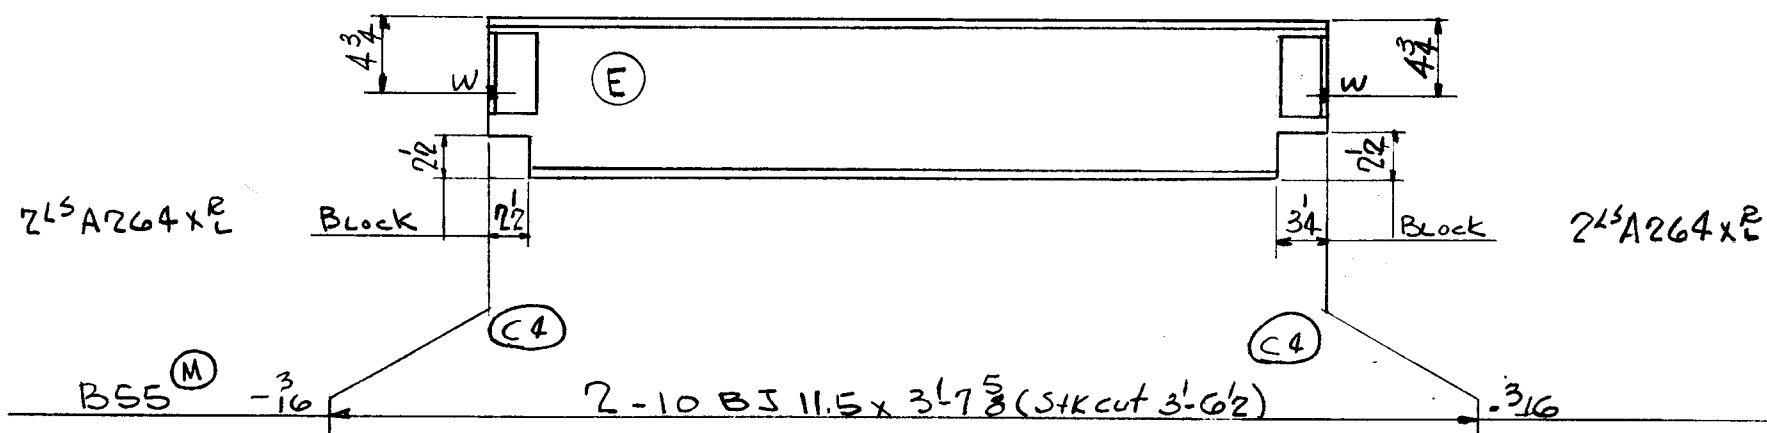

1 PAINT
24 8 A264 x 8

81
106 TOTAL

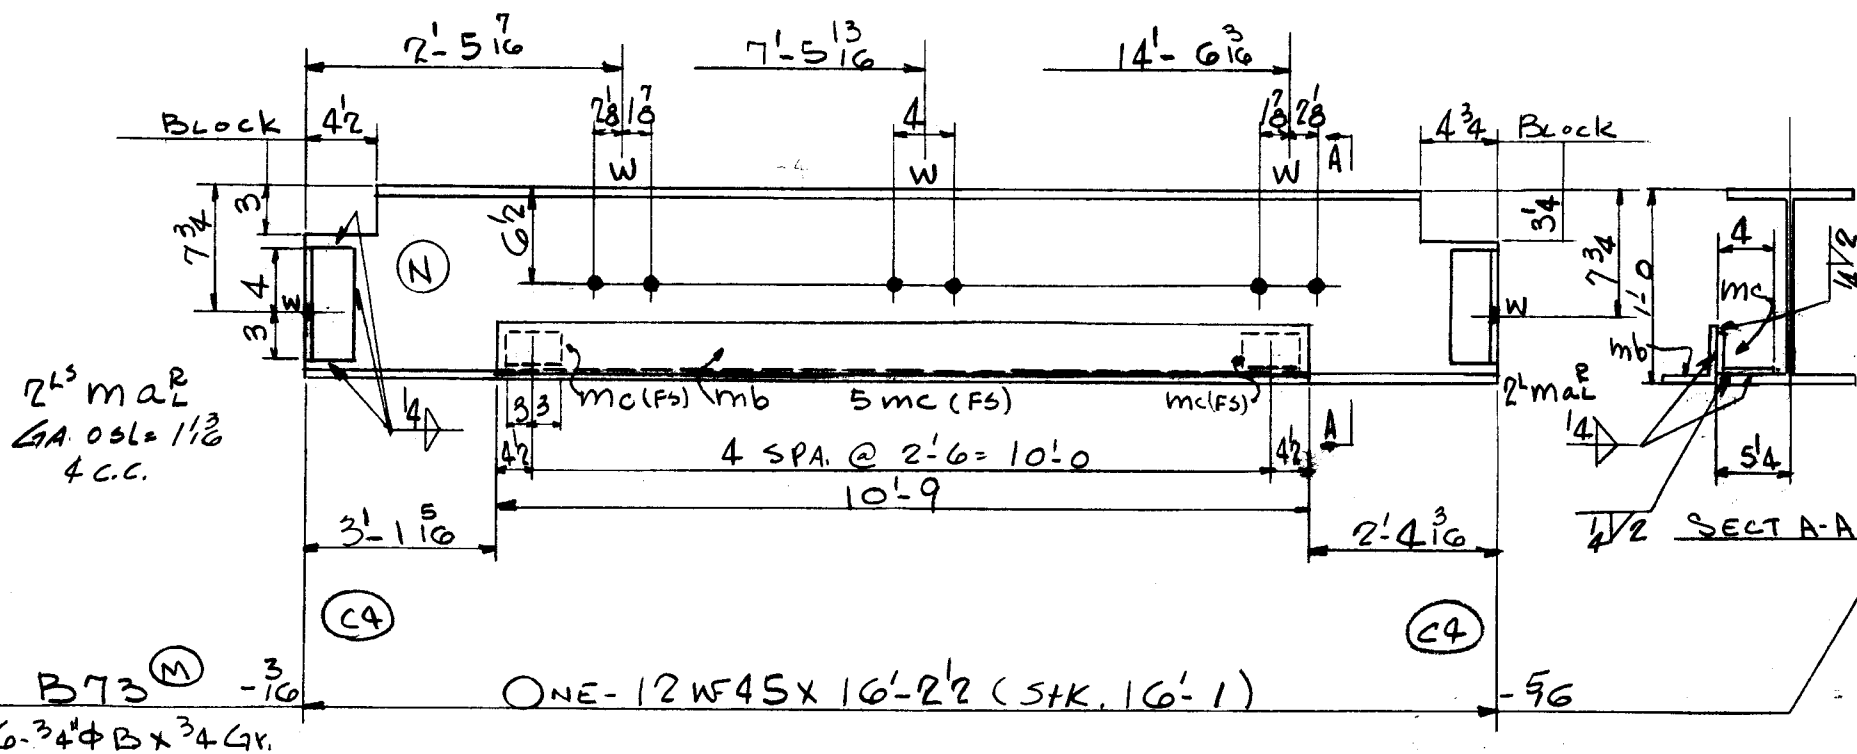

4 PAINT
17 4 mal L 3 x 3 x 3/8 0 7
77 1 mb L 3/2 x 3/2 x 5/16 10 9
23 5 mc L 4 x 2 1/2 x 3/8 0 6 CF. 4 x 3/2

724
845 TOTAL

TOTAL	ORD.	PLATES	STD.	BOLT	RIV.	BAR	SM. STD.	PAINT	WELD
1315			1309					6	

DET.	DATE	CHK'R.	DATE	IN CHARGE
LWS	11-10-54	CZ	12-6-54	FISHER

CONTRACT NO.	SHEET NO.	CONTRACT NO.	SHEET NO.
4090	B510	4090	B510

WELD Lot 6