



WEIGHT	NO. PCS.	ASS'M MK.	SHAPE	LENGTH	REMARKS	ORDERED
--------	----------	-----------	-------	--------	---------	---------

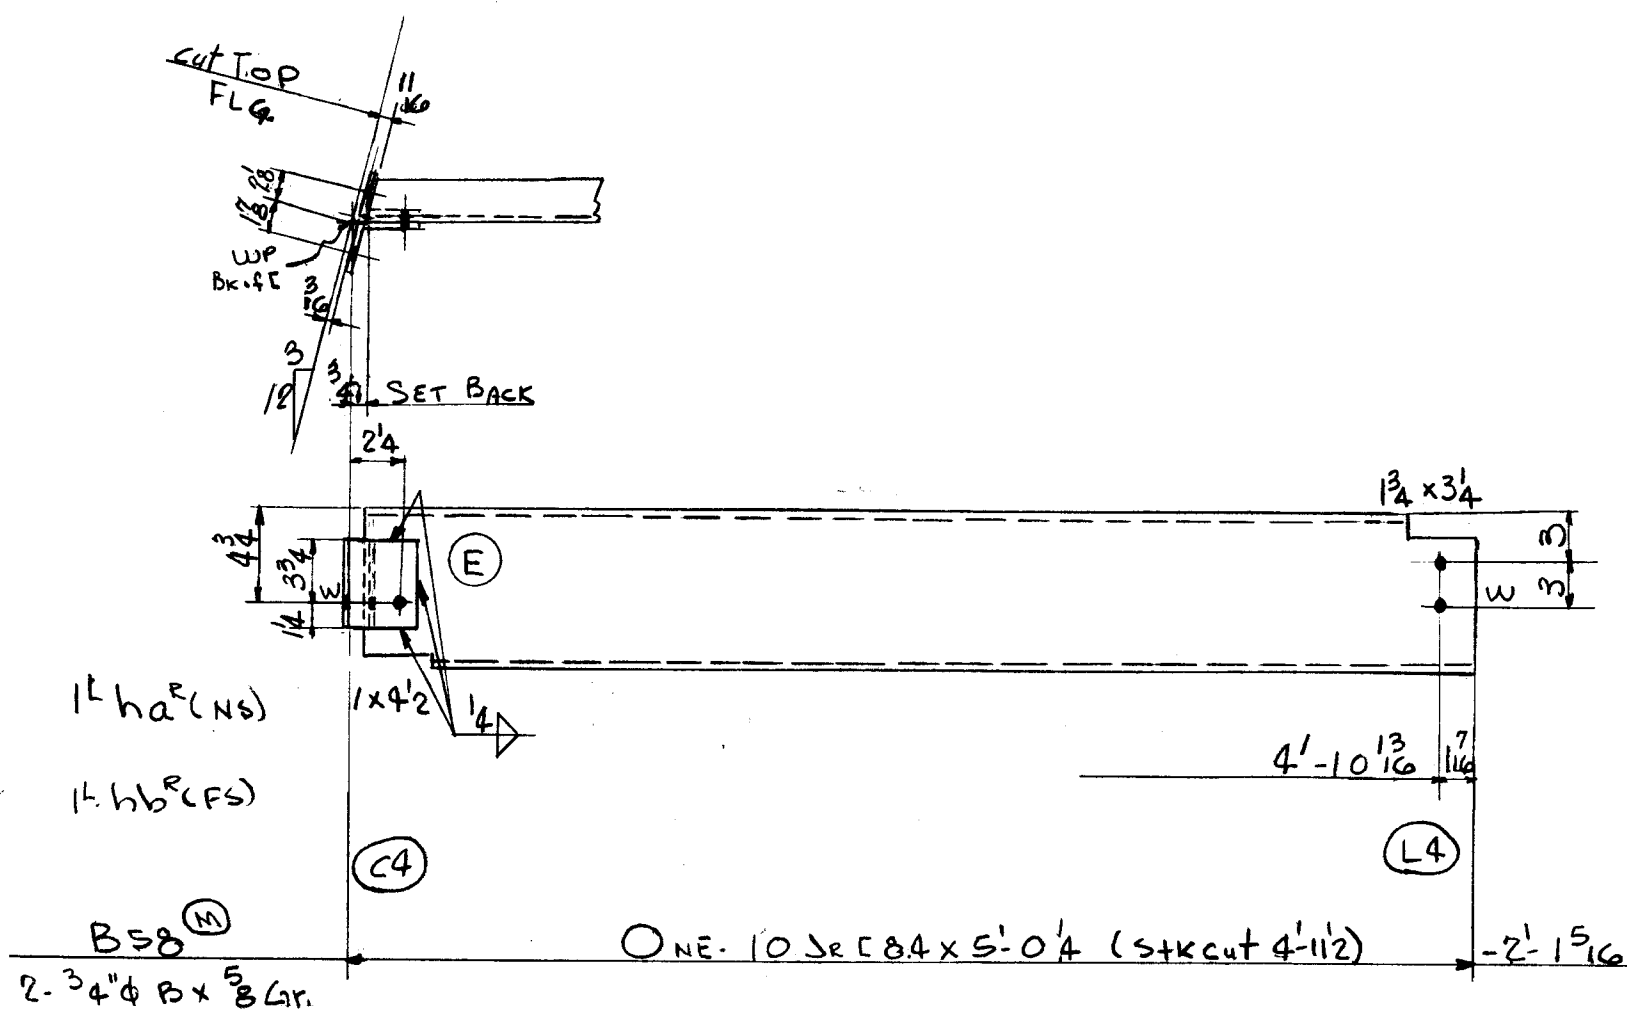


1	PAINT				
✓	1 ha ^R	13 1/2 x 3 1/2 x 38	0	5	(BENT)
✓	1 hb ^L	do	0	5	(do)

42		
50	TOTAL	

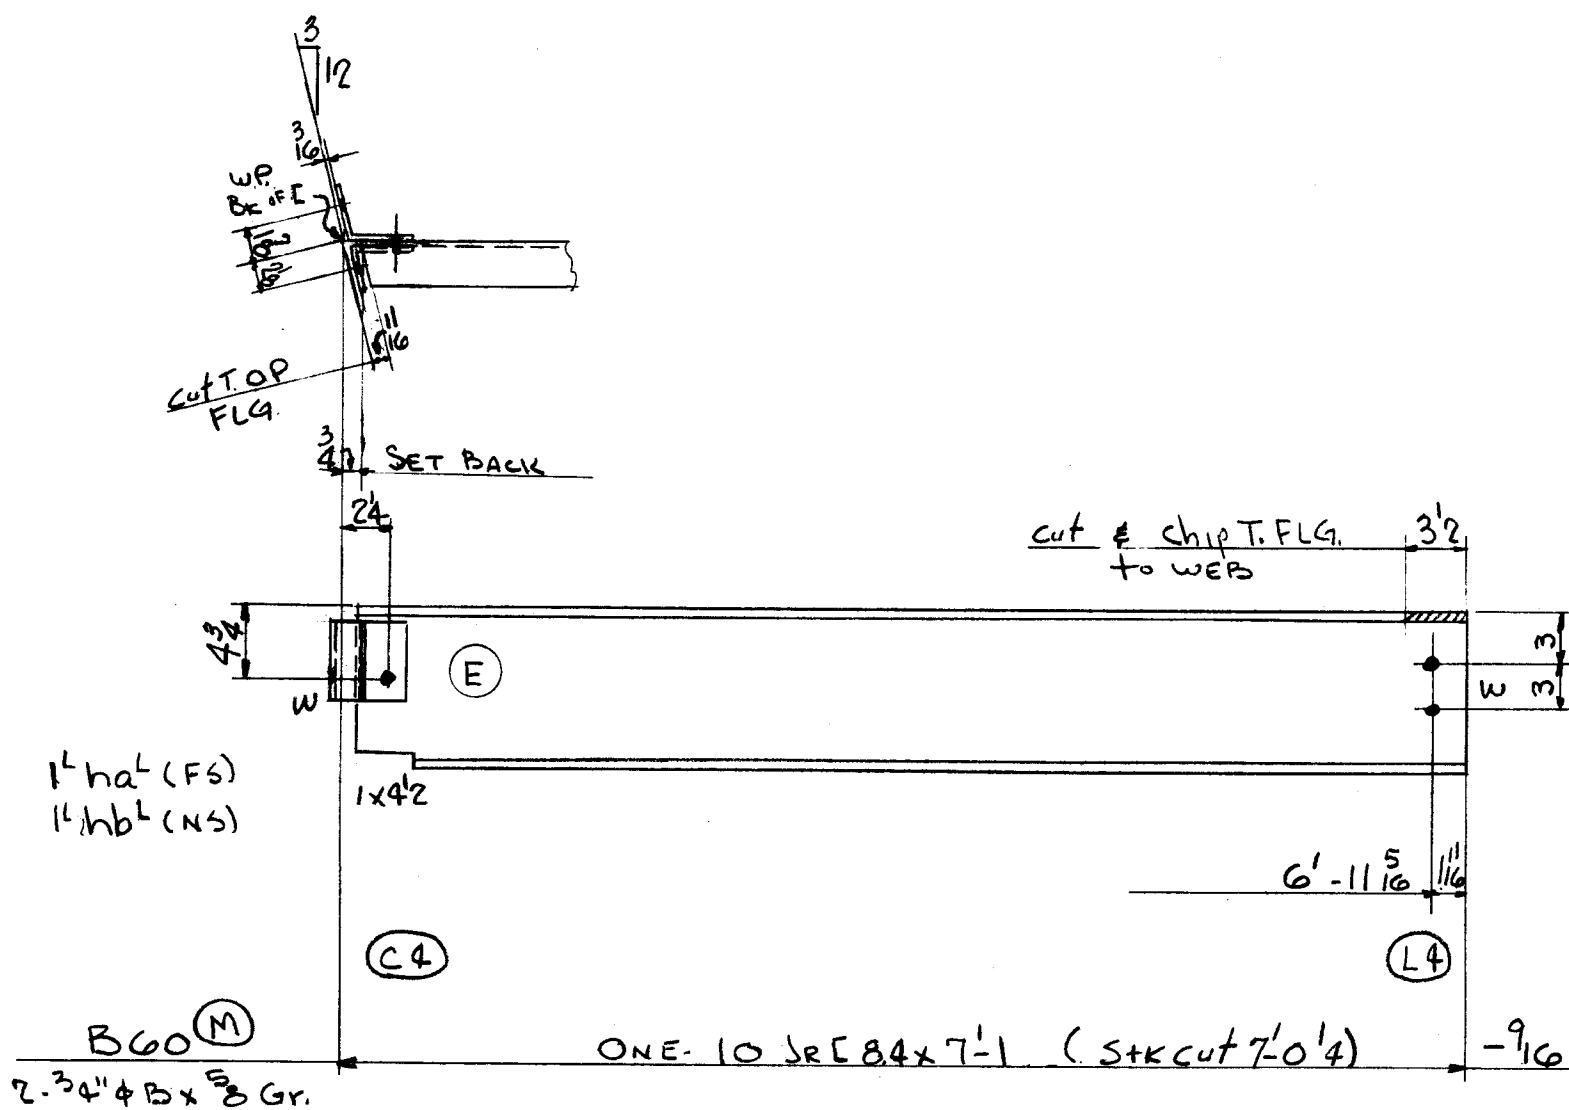

-	PAINT
↓	1 ha ^L
↓	1 hb ^L

59		
67	TOTAL	

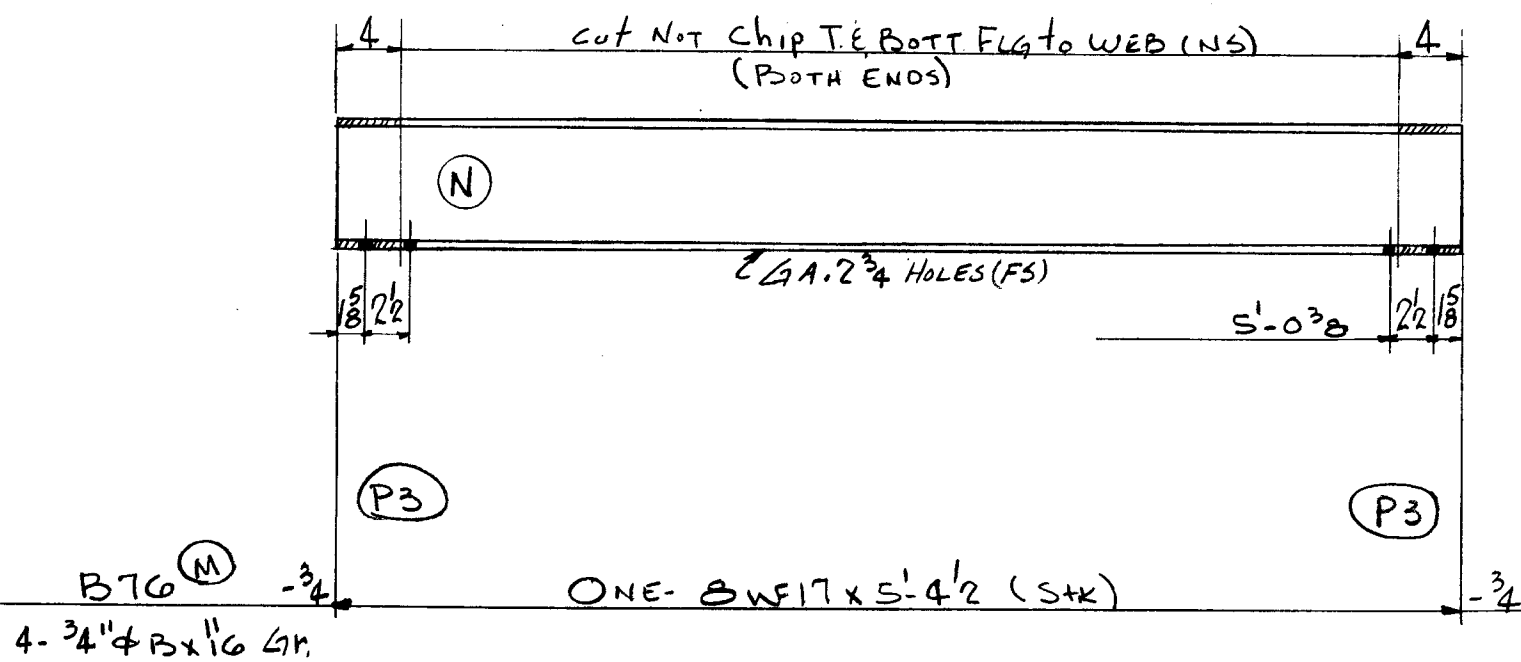

91

TOTAL	ORD.	PLATES	STD.	BOLT	RIV.	BAR	SM. STD.	PAINT	WELD
208			208						
DET.	DATE	CHK'R.	DATE	IN CHARGE					
LWS	11-17-54	CZ	12-6-54	FISHER					

UNLESS NOTED		CONTRACT NO.	SHEET NO.	REVISIONS	CONTRACT NO.	SHEET NO.
OPEN HOLES	13 1/4 16 1/4	4090	B511		4090	B511

WELD Lot 6 *