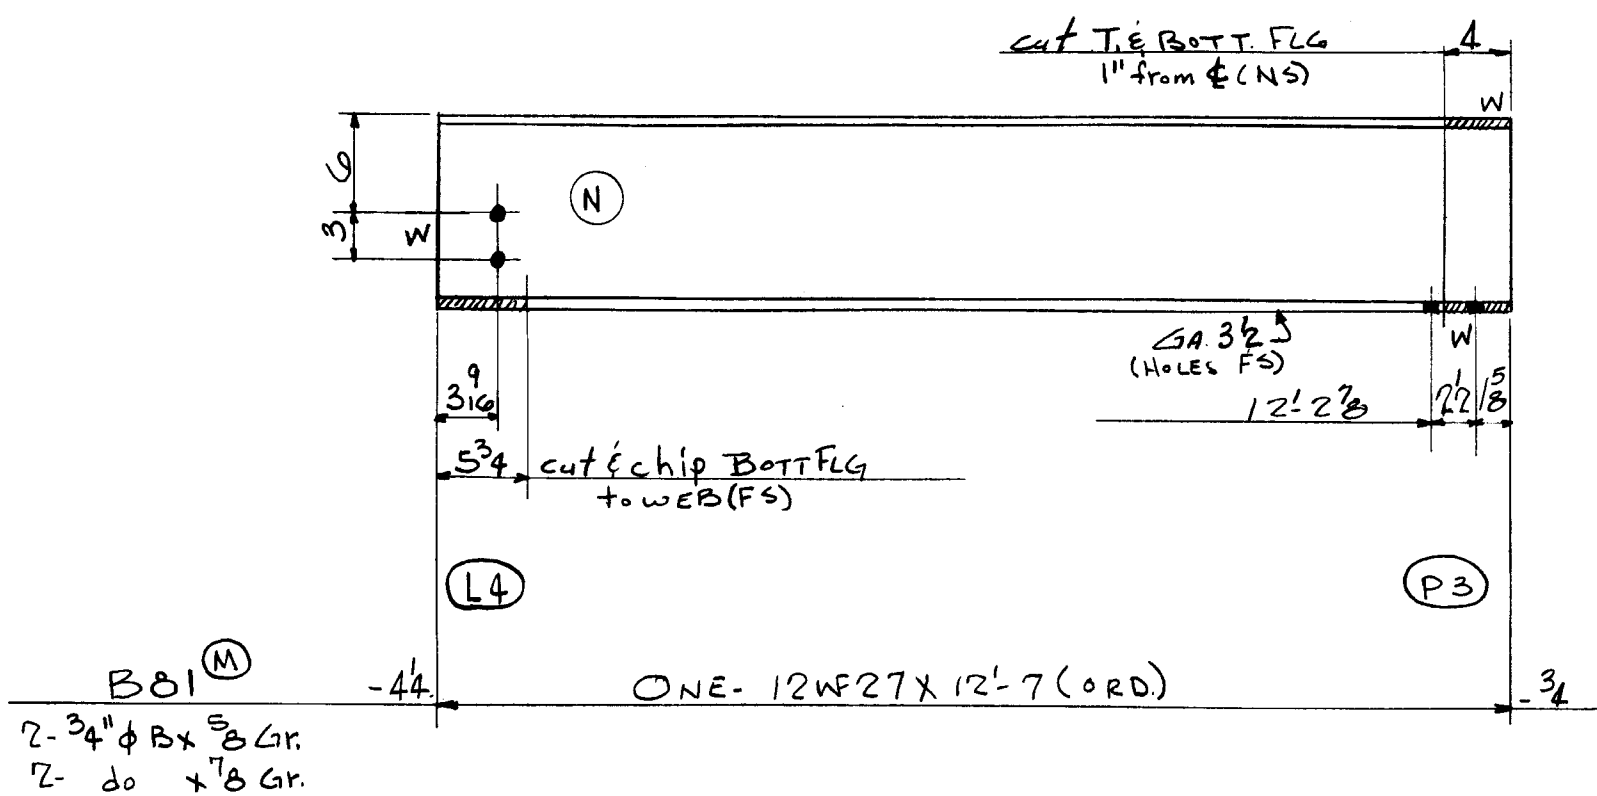
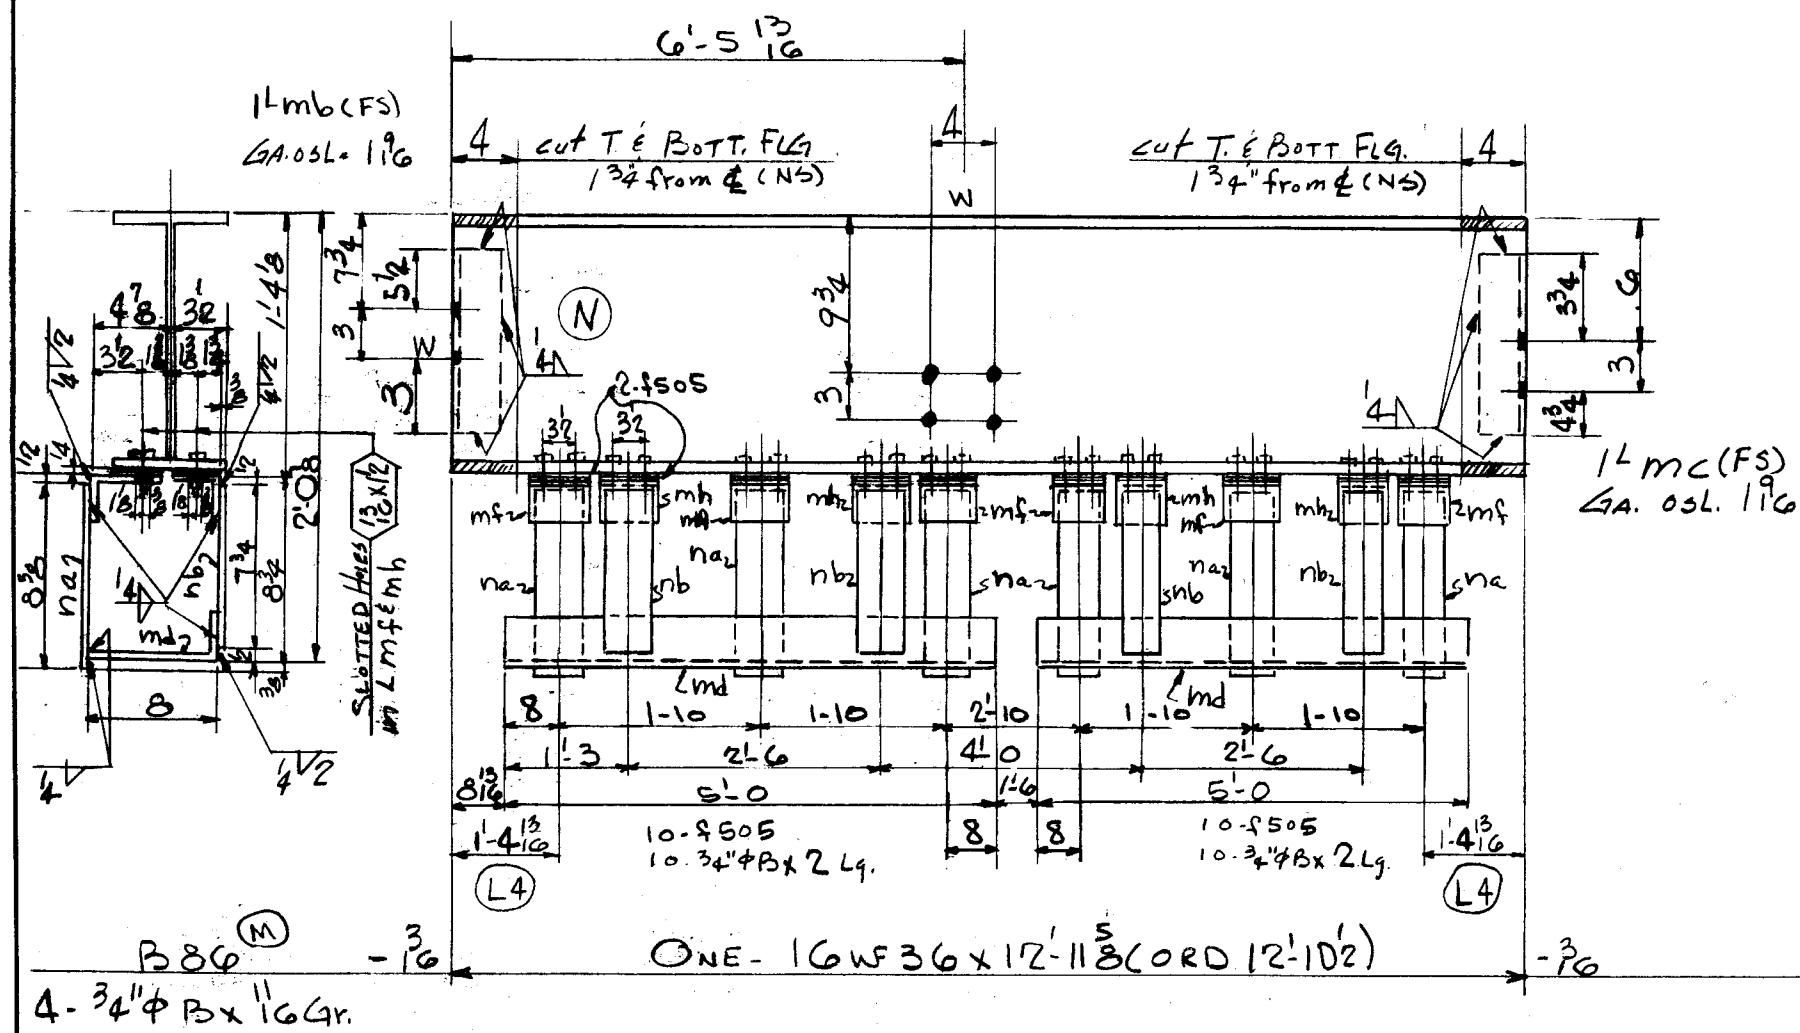
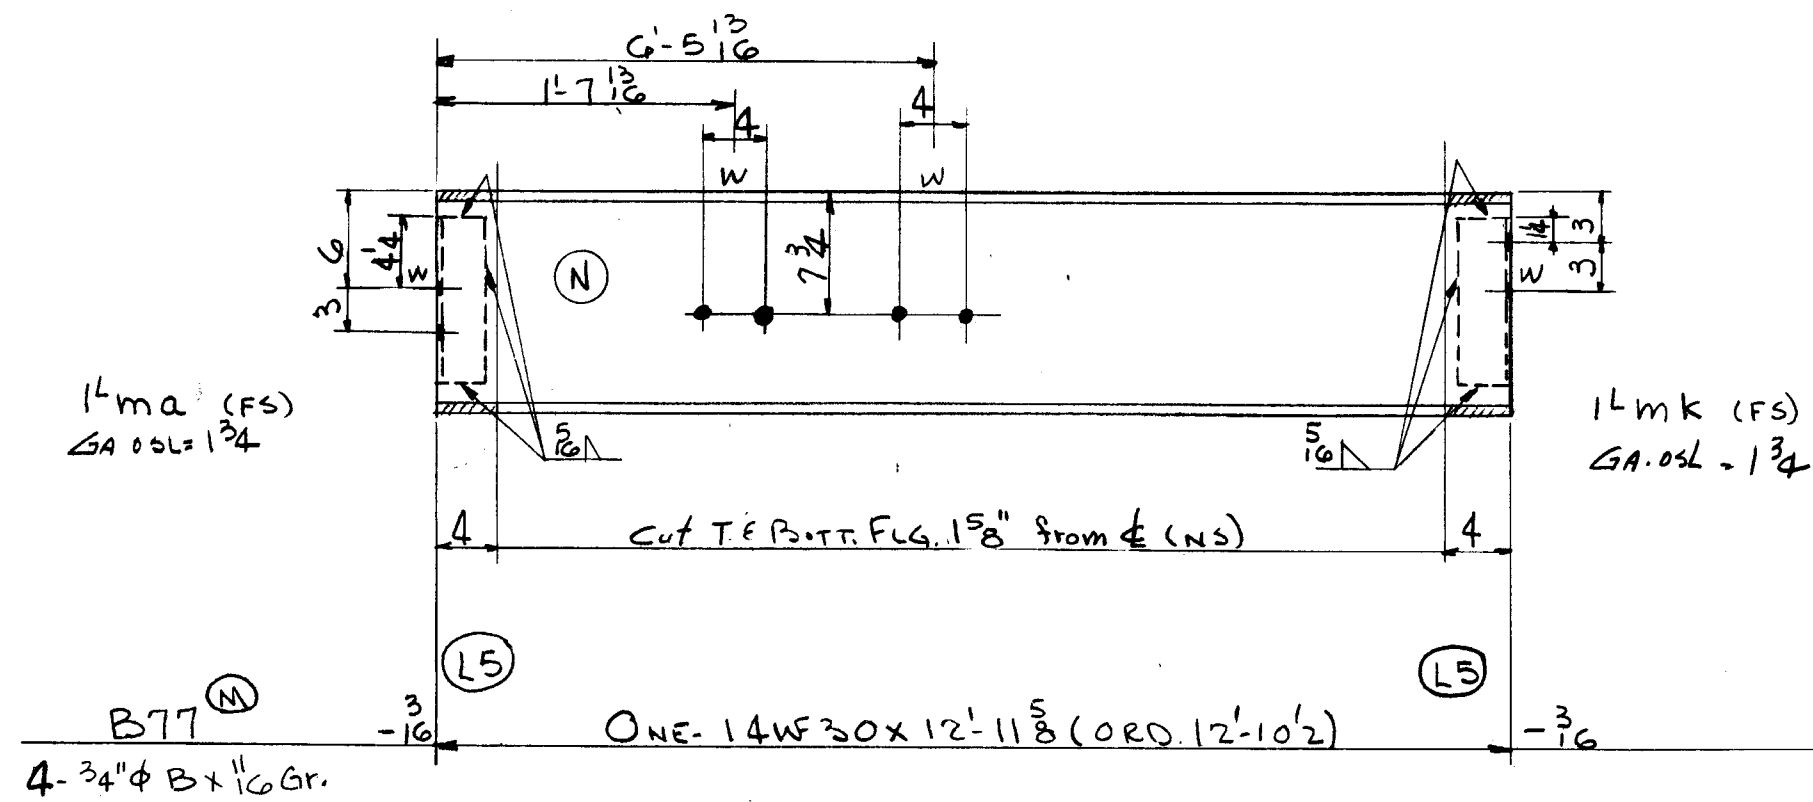


[illegible]

2	PAINT		
8	1 ma.	63x3x1/2	0 10 1/2
8	1 mk	do	0 10 1/2
386			
404	TOTAL		

[illegible]

TOTAL	ORD.	PLATES	STD.	BOLT	RIV.	BAR	SM. STD.	PAINT	WELD
1526	1190		254	11		63		8	
DET.	DATE	CHK'R.	DATE	IN CHARGE					
LWS	11-17-54	CZ	12-6-54	FISHER					

REMARKS	UNLESS NOTED	CONTRACT NO.	SHEET NO.	REVISIONS	CONTRACT NO.	SHEET NO.
OPEN HOLES 13 1/16"	UNLESS NOTED	4090	B512	1-25-55: Revised end view on B86	4090	B512