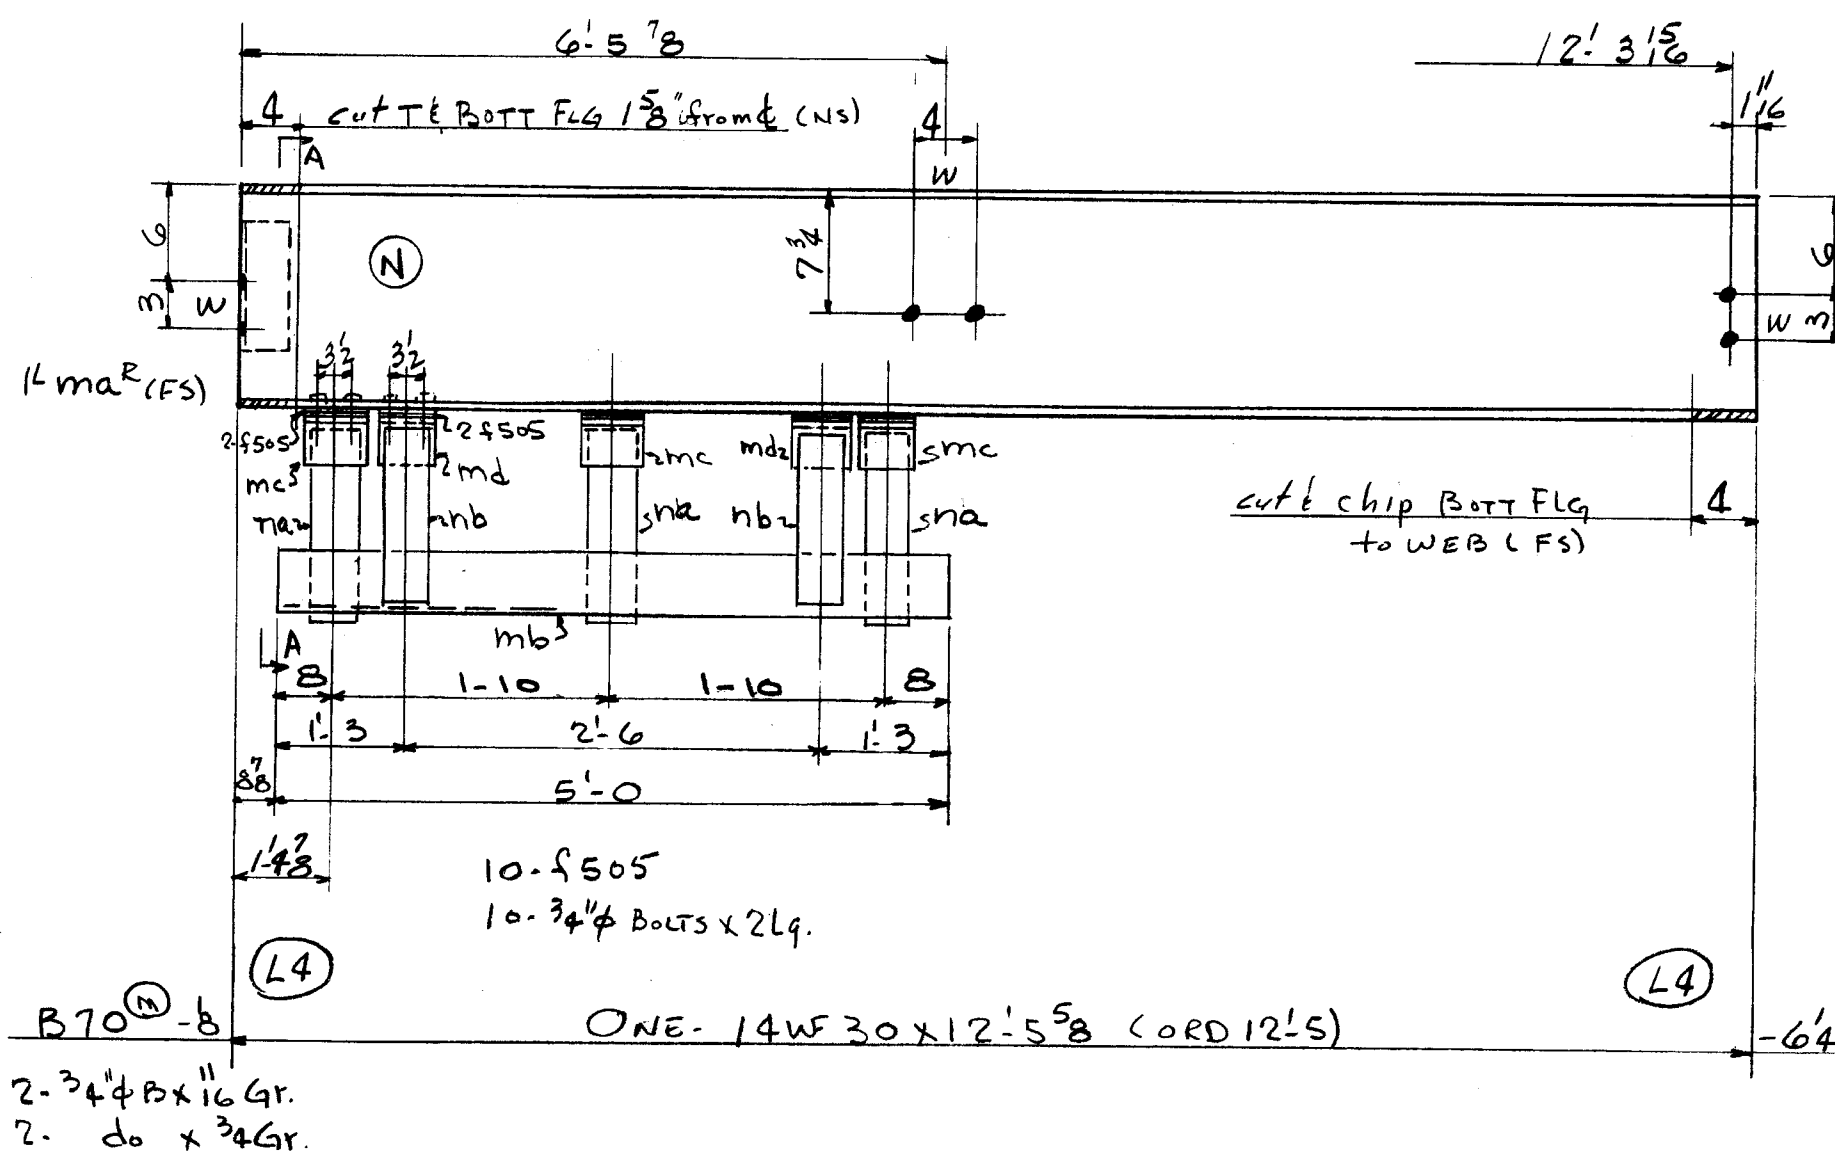
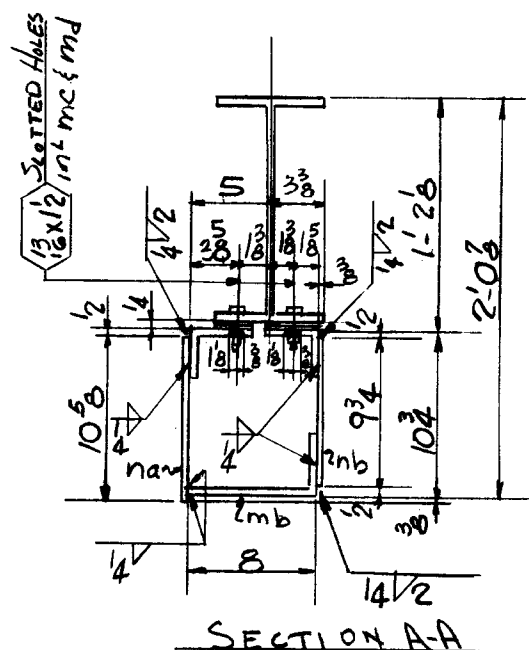
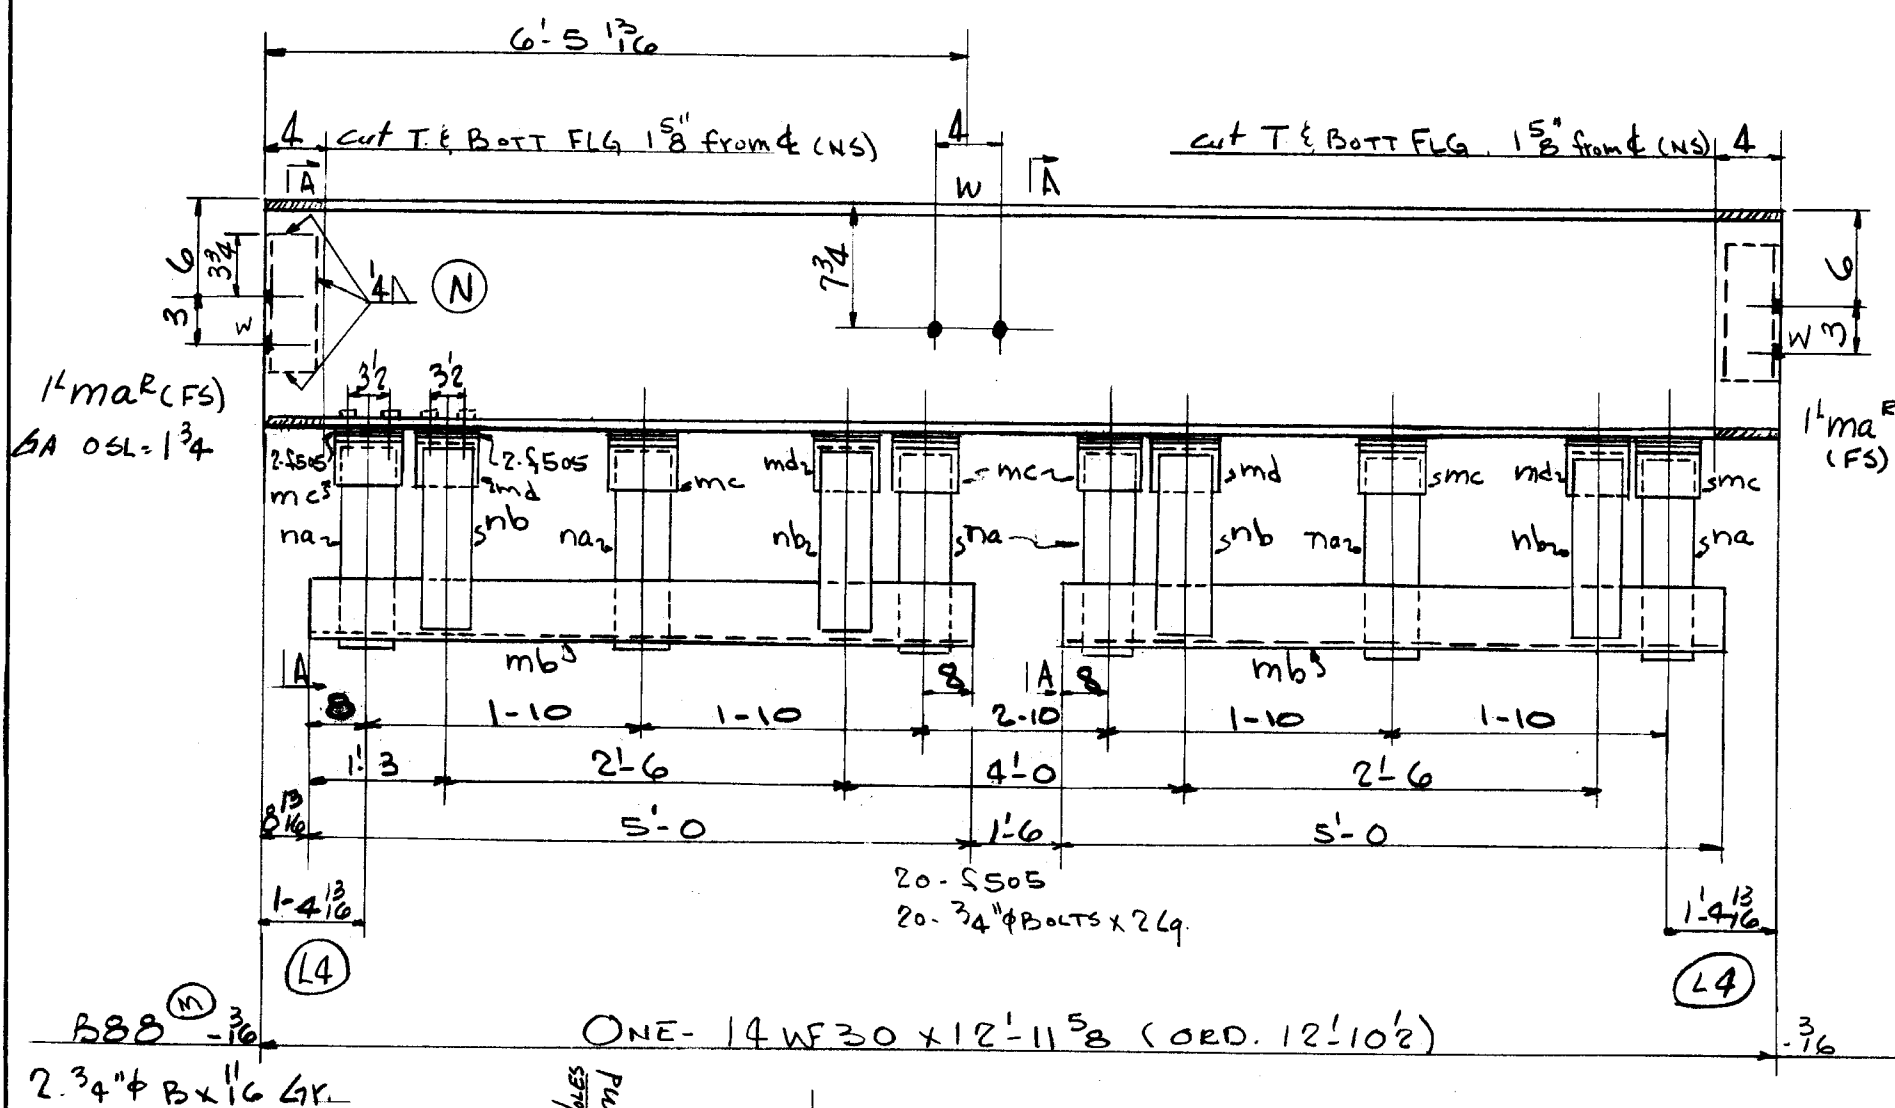


[illegible]

3	PA	LT				
6	1	ma ^R	L			
86	1	mb	L			
18	3	mc	L			STK
9	2	md	L			
19	3	na	BAR			
11	2	nb	BAR			
6	10	f505	BAR			
5	10	3 1/4" BOLTS		0	2	SQUAD NUT

373									
536 TOTAL									
TOTAL	ORD.	PLATES	STD.	BOLT	RIV.	BAR	S.M. STD.	PAINT	WELD
1246	759		355	16		109		7	
DET.	DATE	CHK'R.	DATE	In CHARGE					
LWS	11-26-54	CZ	12-7-54	FISHER					
REVISIONS 1-25-55: Revised SECTION A-A						CONTRACT NO. 4090		SHEET NO. BS1A	