




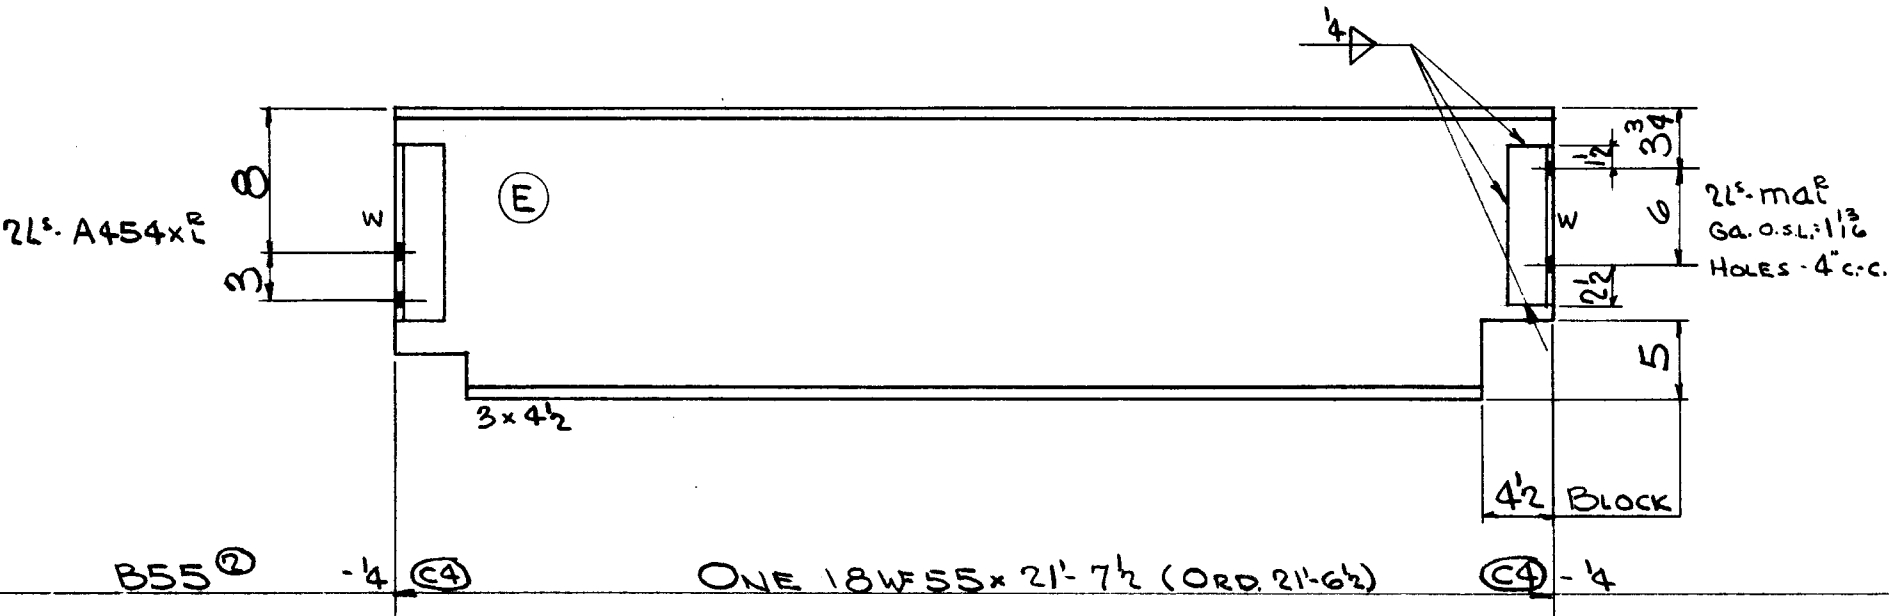

6	PAINT					
9	2 A454x2					
12	2 mbf	L-3x3x3/8		0	10	
1185						
1212	TOTAL					

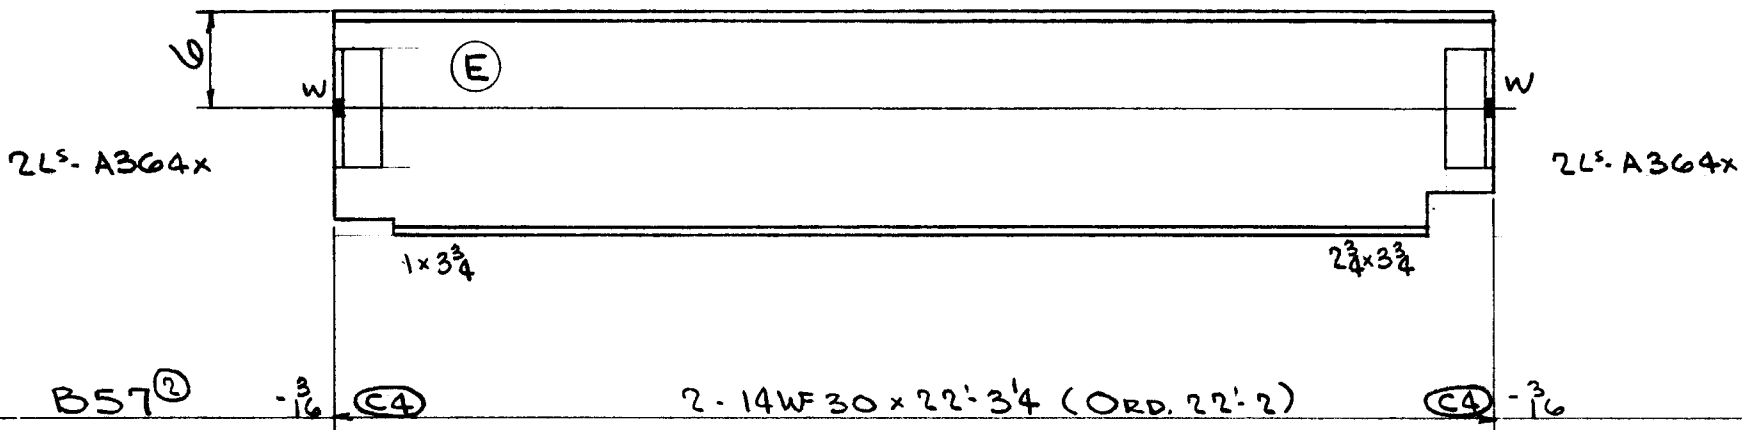

7	PAINT					
36	8 A364x					
1390						
1273	TOTAL					

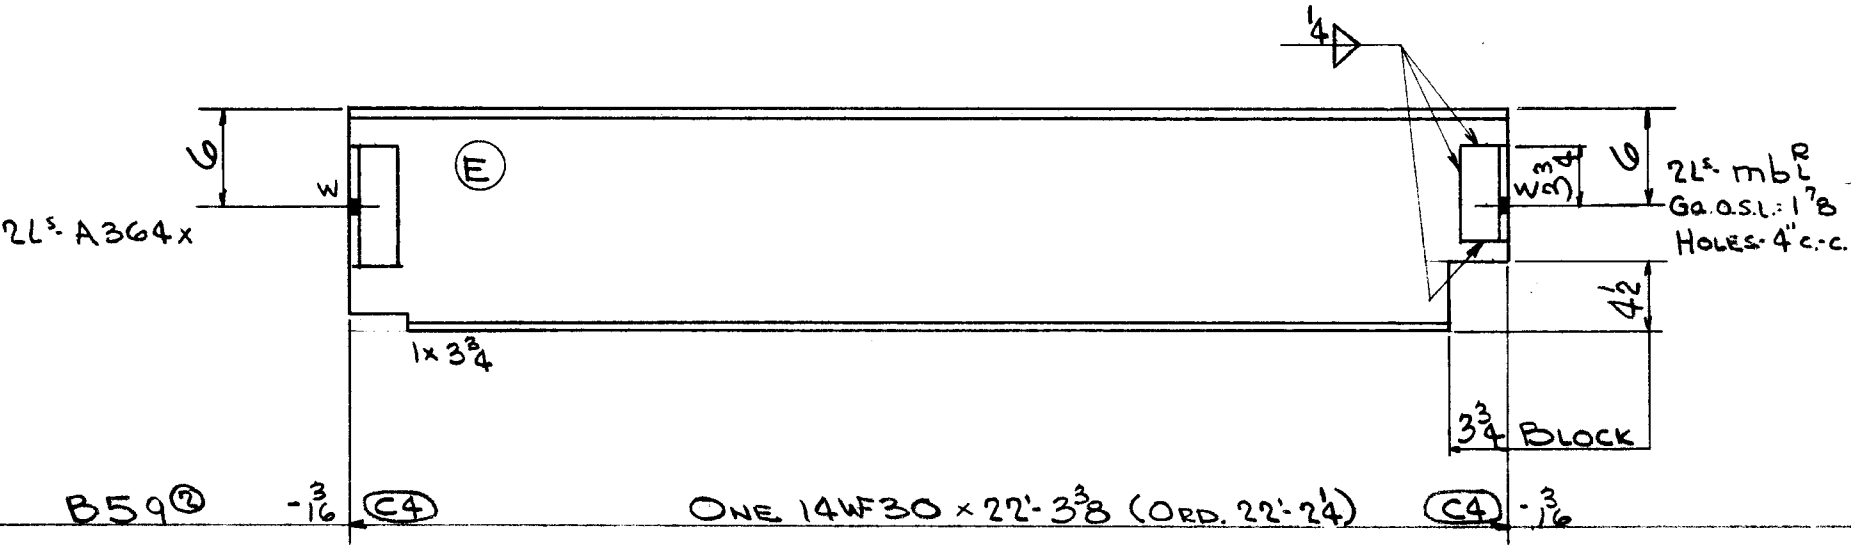

3	PAINT					
9	2 A364x					
7	2 mbf	L-3x3x3/8		0	6	
666						
685	TOTAL					

TOTAL	ORD.	PLATES	STD.	BOLT	RIV.	BAR	SM. STD.	PAINT	WELD
3270	3181		73					16	

DET.	DATE	CHK'R.	DATE	IN CHARGE
R.C.S.	11-12-54	E.R.H.	12-7-54	FISHER

RIVETS	UNLESS NOTED	CONTRACT NO.	SHEET NO.
NONE		4090	B525
OPEN HOLES	13 1/2		

CONTRACT NO.	SHEET NO.
4090	B525