



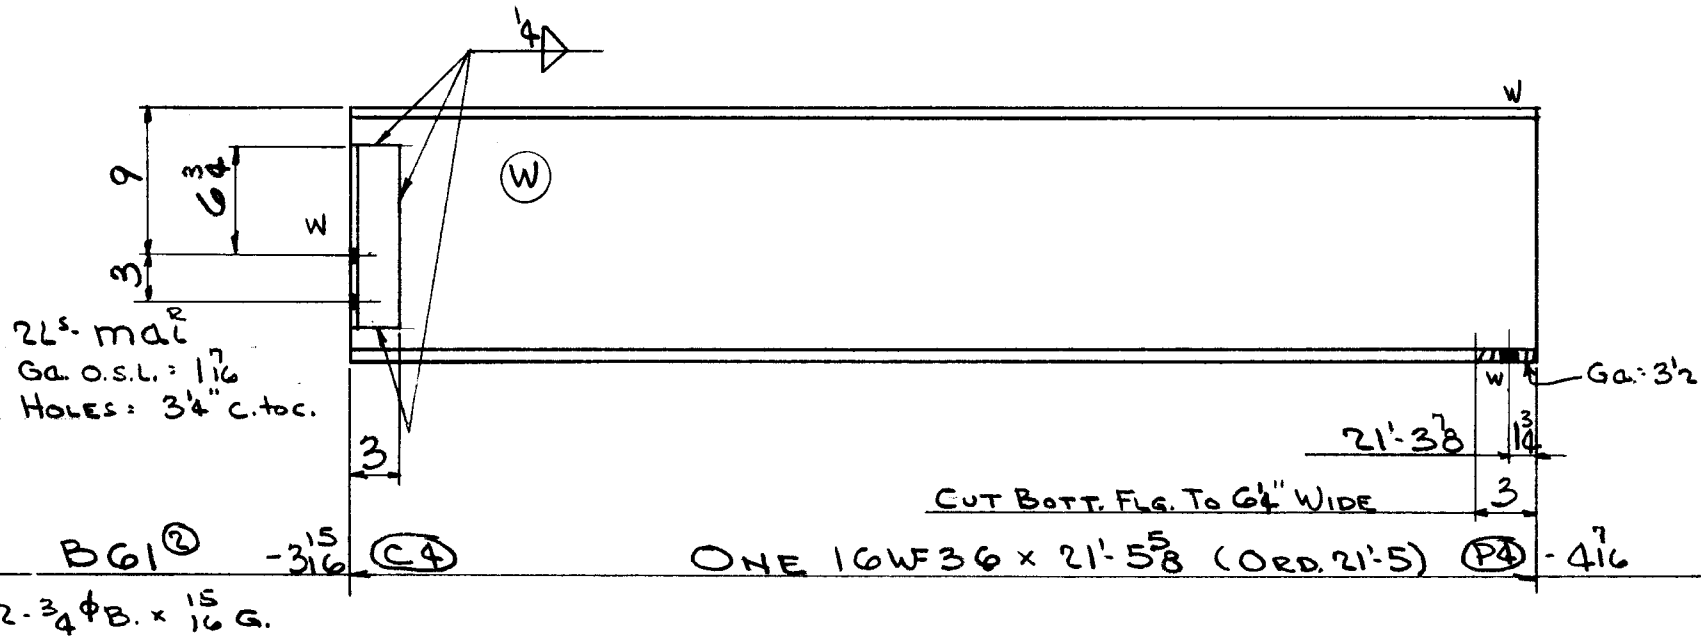


PAINT
13 2 mal^r L-3x2¹/₂x3³/₈ 0 11¹/₂

771
788 TOTAL

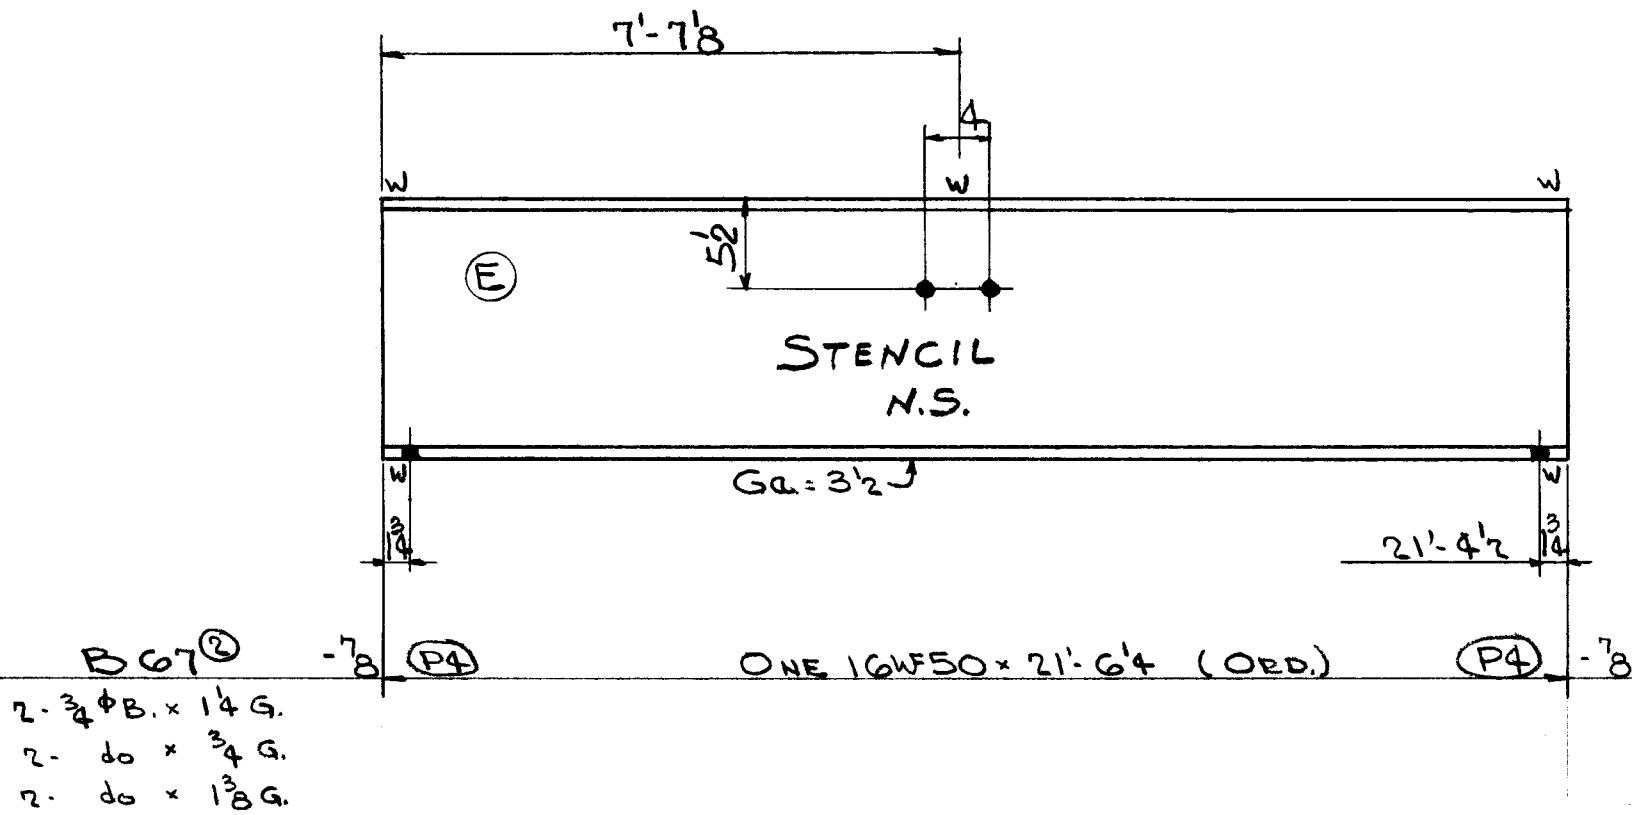

5 PAINT

1076
1081 TOTAL

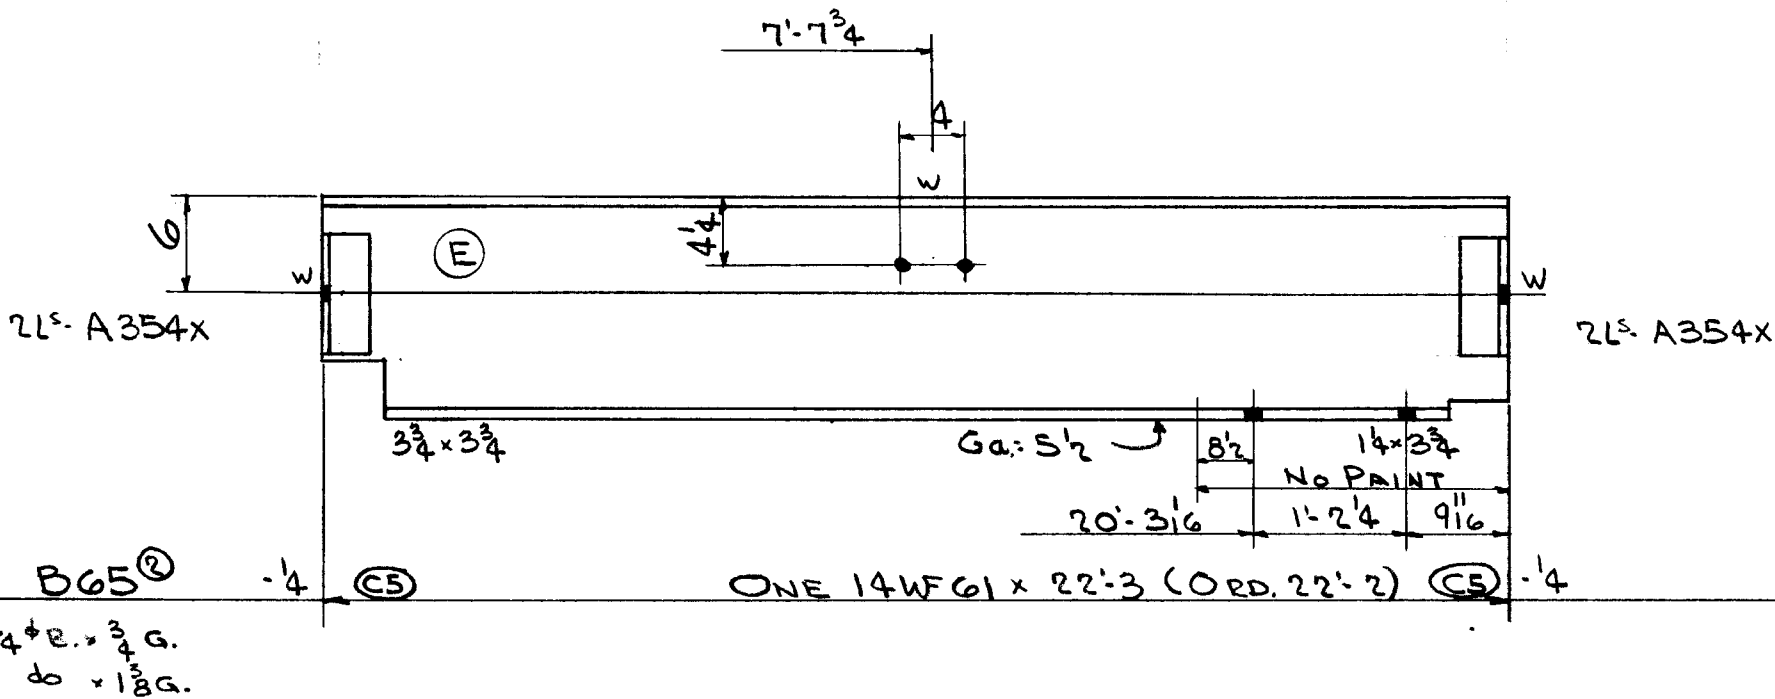

6 PAINT

18 4 A354x

1257
1376 TOTAL

TOTAL	ORD.	PLATES	STD.	BOLT	RIV.	BAR	SM. STD.	PAINT	WELD
3245	3199		31					15	

DET.	DATE	CHK'R.	DATE	IN CHARGE
R.C.S.	11-12-54	E.R.H.	12-7-'54	FISHER

RIVETS	UNLESS NOTED	CONTRACT NO.	SHEET NO.
NONE		4090	B528
OPEN HOLES	13 φ 16		

CONTRACT NO.	SHEET NO.
4090	B528

LOT 6 WELD