



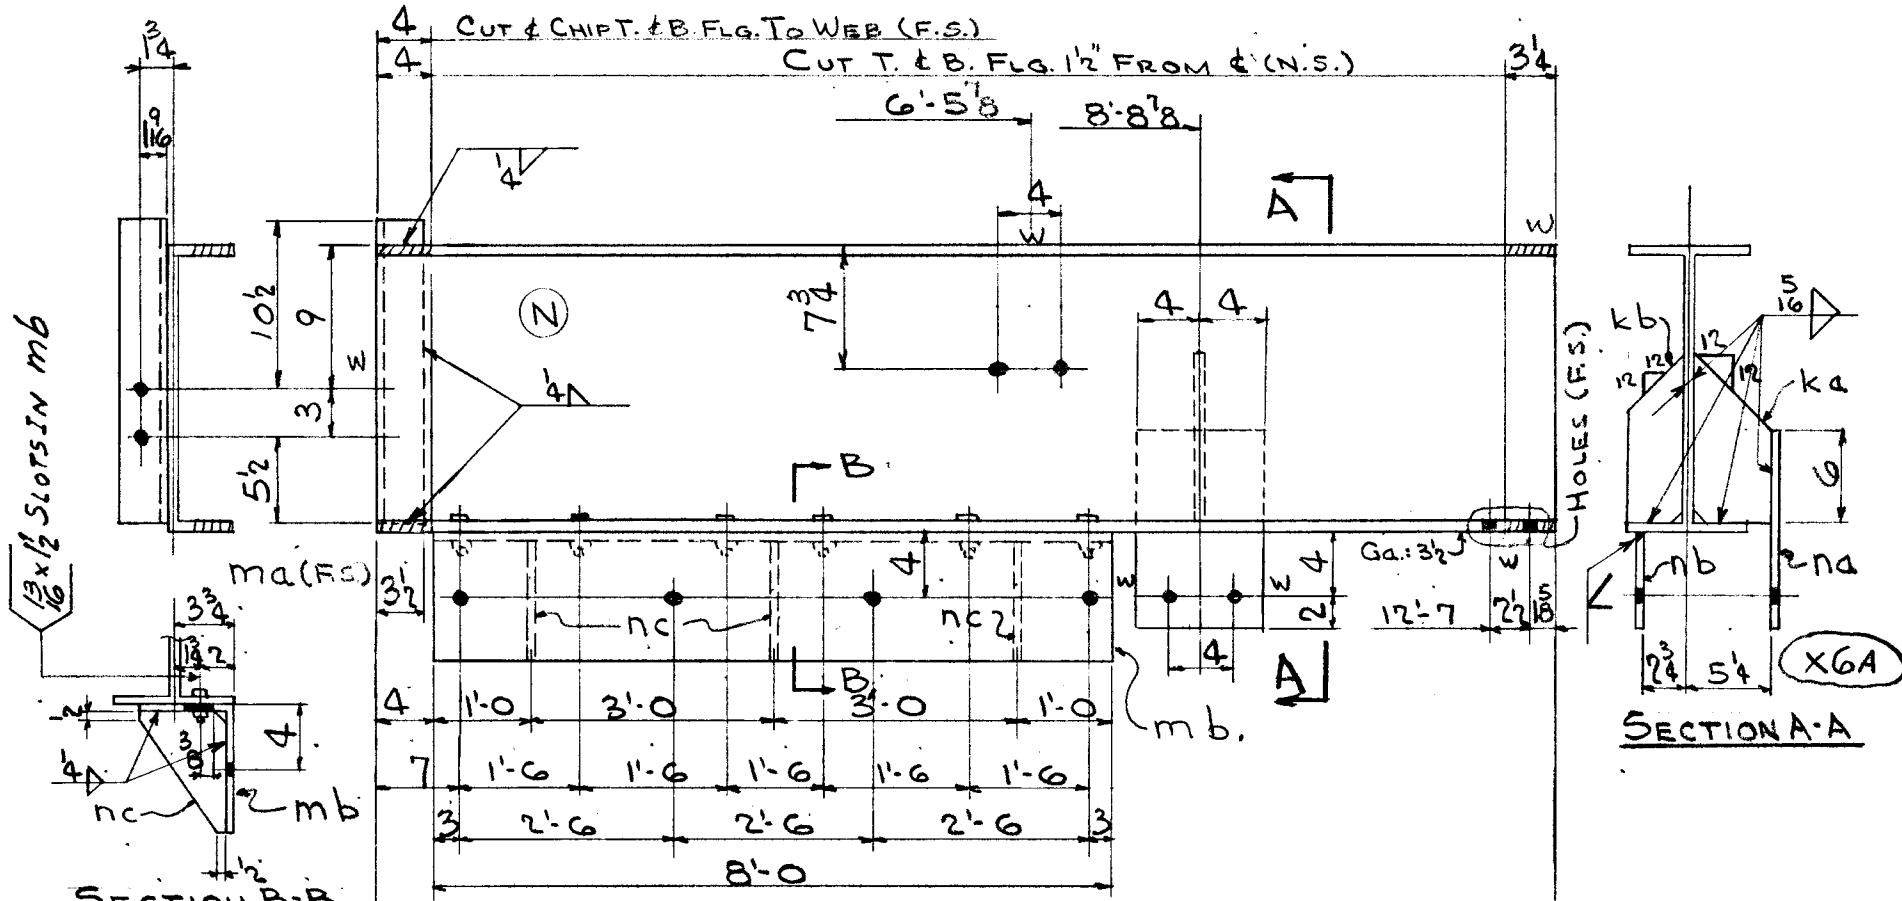

5	PAINT					
12	1	ma	L-3 1/2 x 3 x 3/8	1	7	
8	1	ka	R-5 1/2 x 1/2	0	11	
5	1	kb	R-3 1/2 x 1/2	0	11	
14	1	na	R-8 x 1/2	1	0 8	
7	1	nb	do	0	6	
16 1/2	1	mb	L-8 x 6 x 1/2	8	0	
13	3	nc	R-5 1/2 x 3/8	0	7 1/2	
3	6		3/4 Bolt	0	2	


SECTION B-B
B72 ② - 1/8 (L4) ONE 18WF55 x 12'-11 1/8 (ORD. 12'-10 1/2) (P3) - 3/4
CUT NOT CHPT. T. & B. FLG. 1 1/8 FROM C (N.S.)

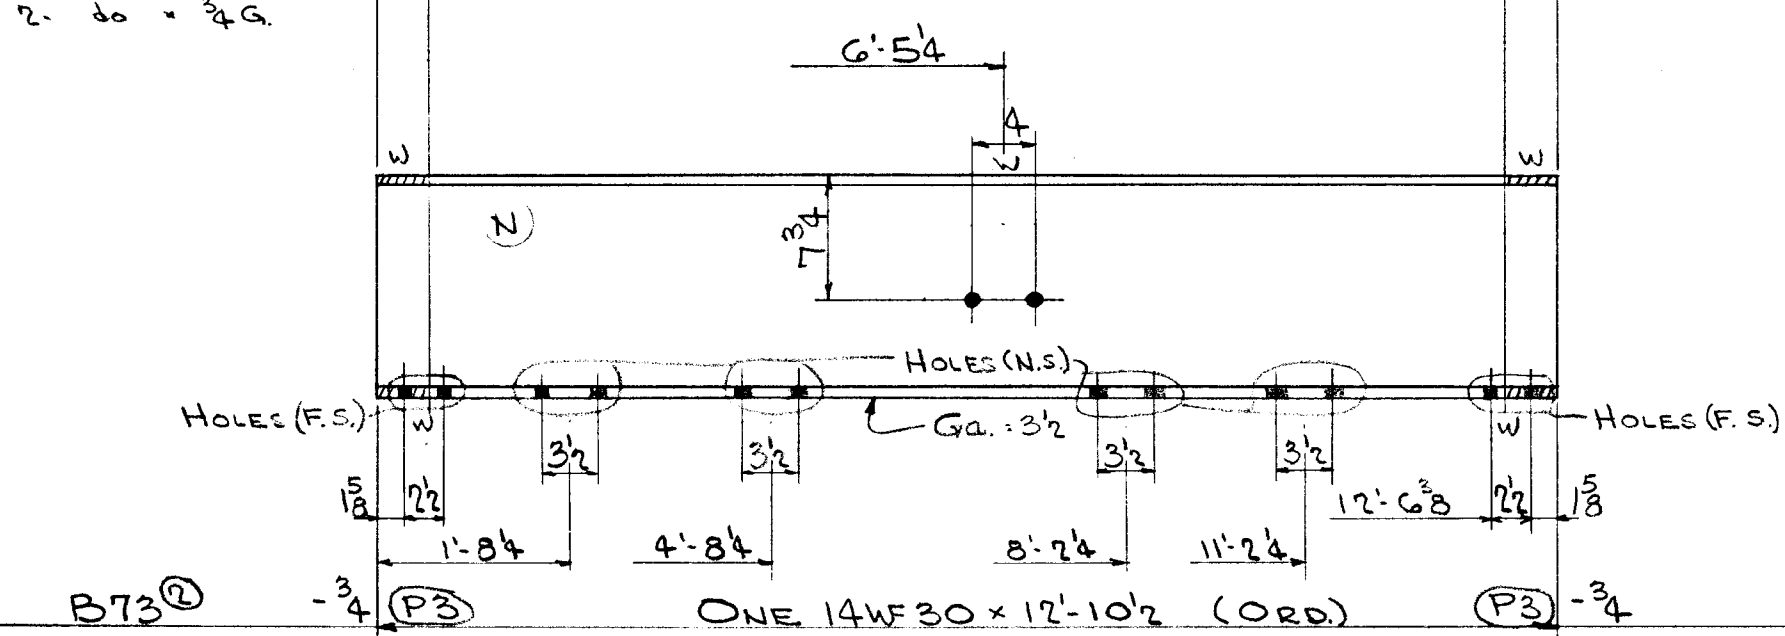

708
937 TOTAL

B73 ② - 3/4 (P3) ONE 14WF30 x 12'-10 1/2 (ORD) (P3) - 3/4
4- 3/4 B. x 7 G.
2- do x 1 1/2 G.
8- do x 1 G.
8- f 50S

2 PAINT
386
388 TOTAL

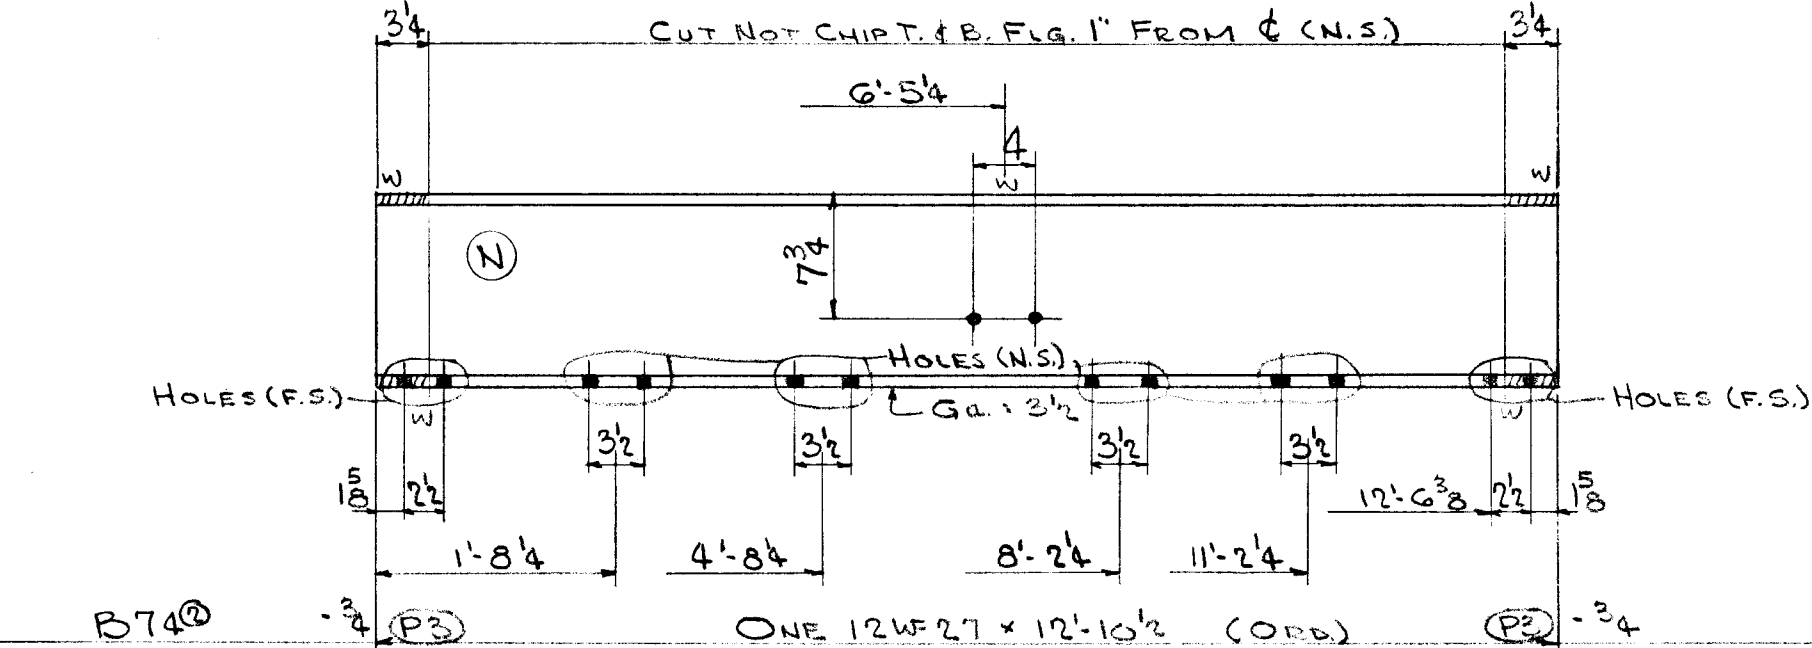

B74 ② - 3/4 (P3) ONE 12WF27 x 12'-10 1/2 (ORD) (P2) - 3/4
4- 3/4 B. x 7 G.
2- do x 5/8 G.
8- do x 1 G.
8- f 50S

2 PAINT
348
350 TOTAL

TOTAL	ORD.	PLATES	STD.	BOLT	RIV.	BAR	SM. STD.	PAINT	WELD
1675	1442	21	174	3		26		9	

DET.	DATE	CHK'R.	DATE	IN CHARGE
R.C.S.	11-16-54	E.R.H.	12-7-54	FISHER

RIVETS	UNLESS NOTED
NONE	
OPEN HOLES	UNLESS NOTED
13 1/2	
16	

CONTRACT NO.	SHEET NO.
4090	B531

REVISIONS
1-10-55. APPROV. CHG

CONTRACT NO.	SHEET NO.
4090	B531