



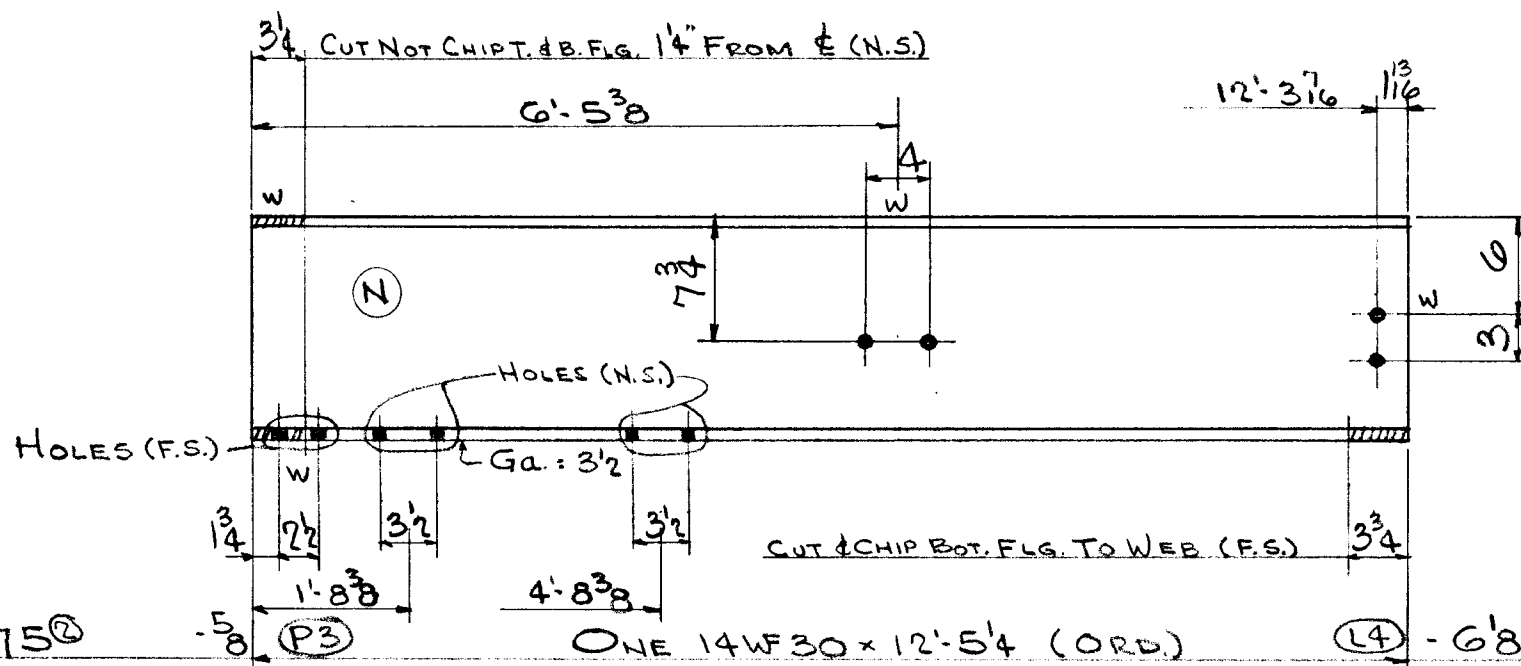


- 2- 3/4\"/>

2 PAINT
373
375 TOTAL

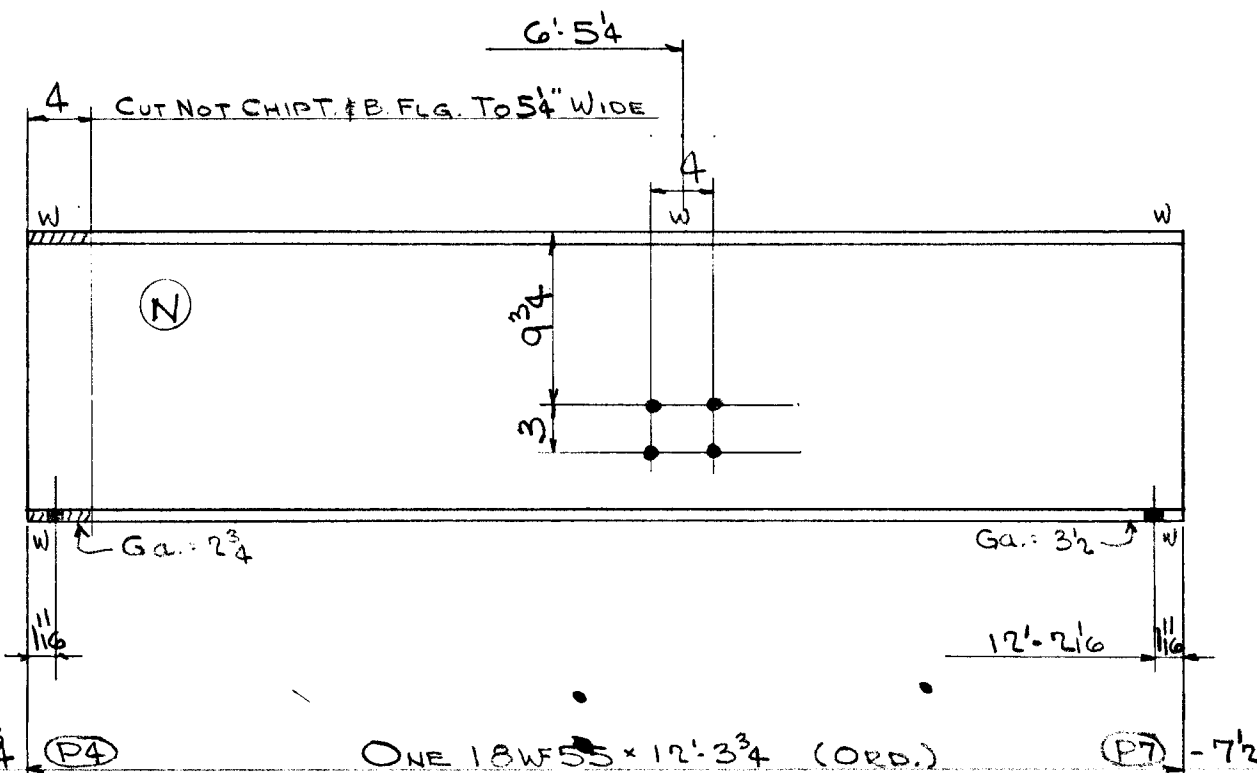

- 2- 3/4\"/>

3 PAINT
677
680 TOTAL

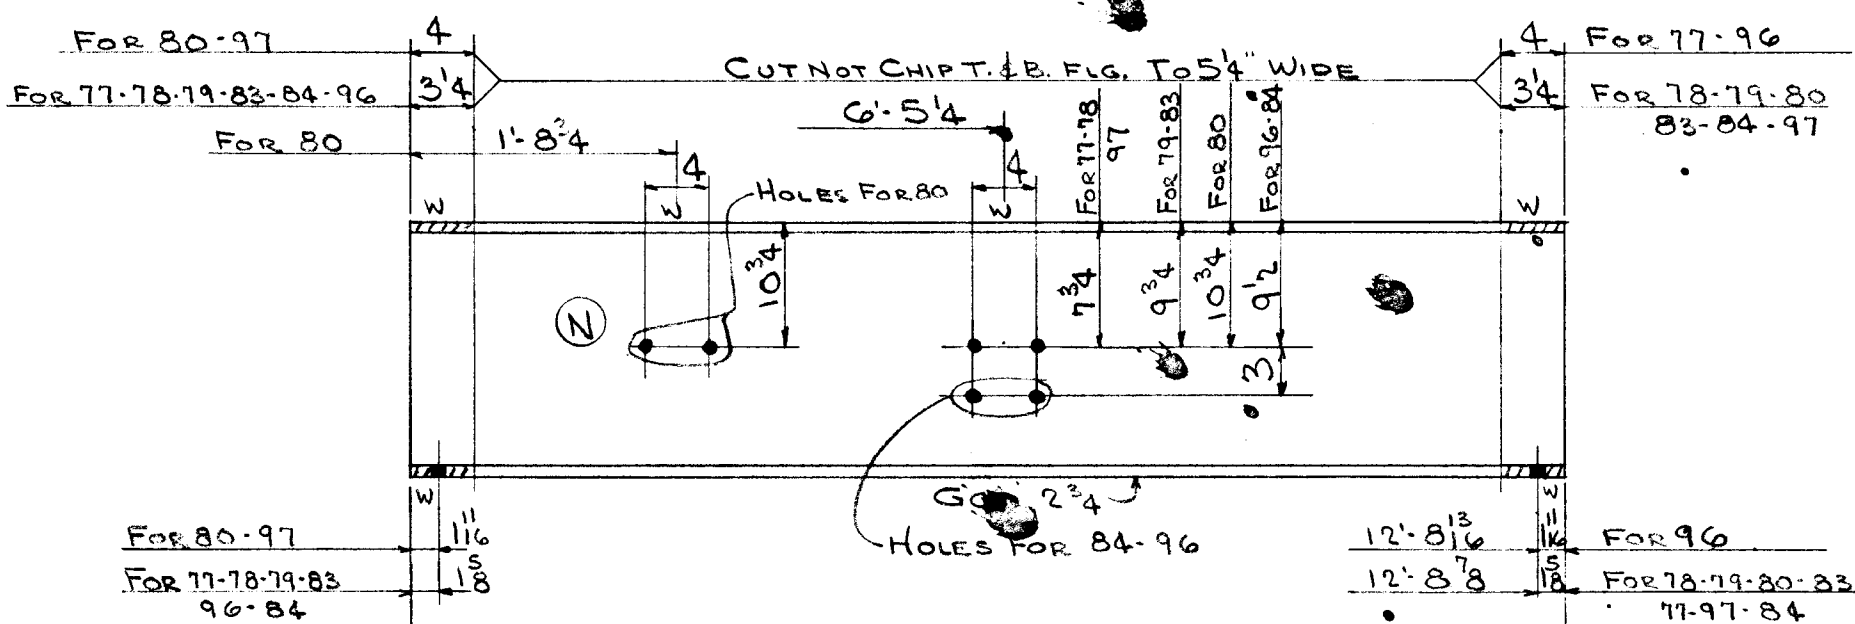

- 4 B77 B83 3/4 (P4) 5- 16WF40 x 12'-10 1/2 (ORD.) (P4) 3/4 2586-13 2589
- 2 B78 B80 B97 3/4 4- 16WF36 x 12'-10 1/2 3/4 1855-9 1864
- 2 B79 B84 B96 3/4 3- 16WF45 x 12'-10 1/2 3/4 1739-9 1748

NOTE DIFFERENT WEIGHTS

- 2- 3/4\"/>

TOTAL	ORD.	PLATES	STD.	BOLT	RIV.	BAR	SM. STD.	PAINT	WELD
7256	7220							36	
DET.	DATE	CHK'R.	DATE	IN CHARGE					
	11-16-54	E.R.	12-7-54	FISHER					

RIVETS	UNLESS NOTED	CONTRACT NO.	SHEET NO.
NONE		4090	B532
OPEN HOLES	UNLESS NOTED		
13			
16			