



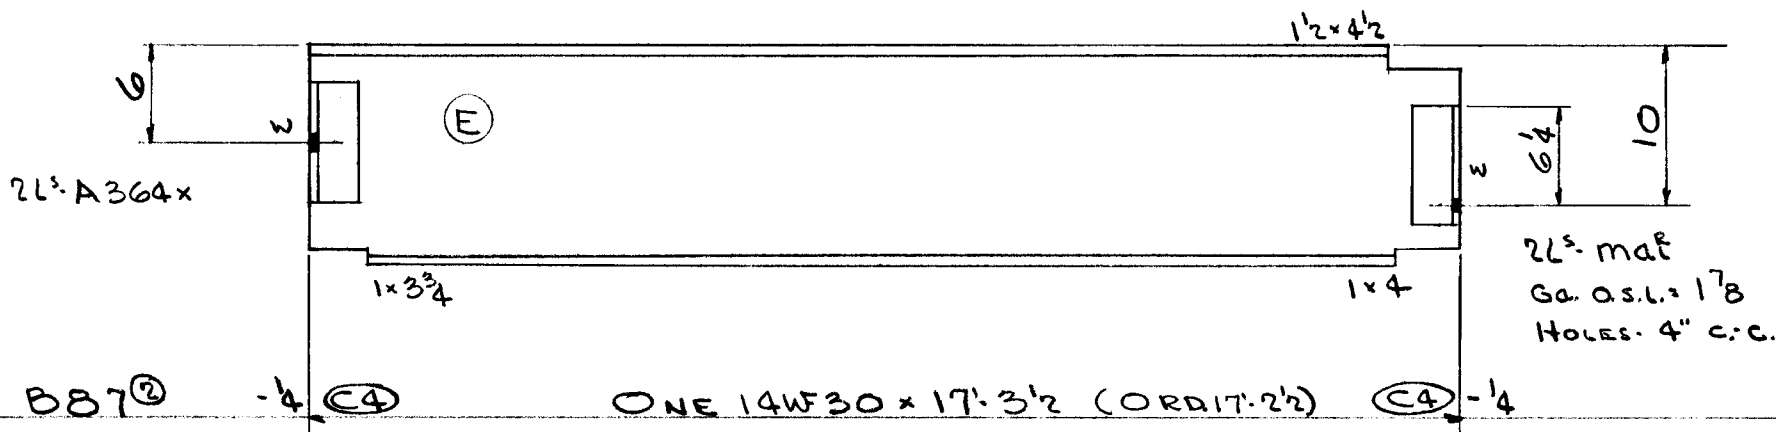


3	PAINT					
9	2 A364x					
9	2 mat	L-3 x 3 x 3/8		0 7 1/2		

516
537 TOTAL

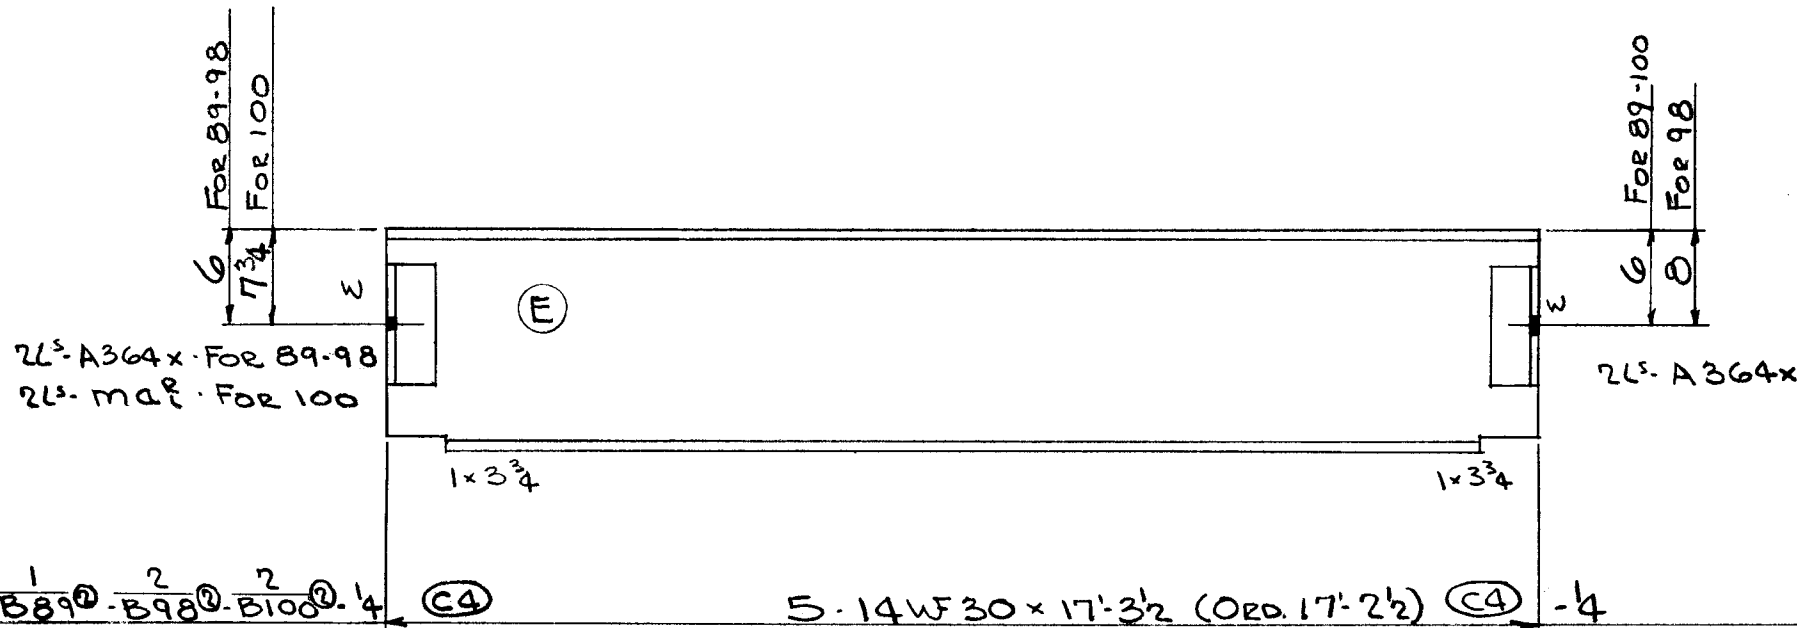


13	PAINT					
73	16 A364x					
18	4 mat					

2582
2686 TOTAL

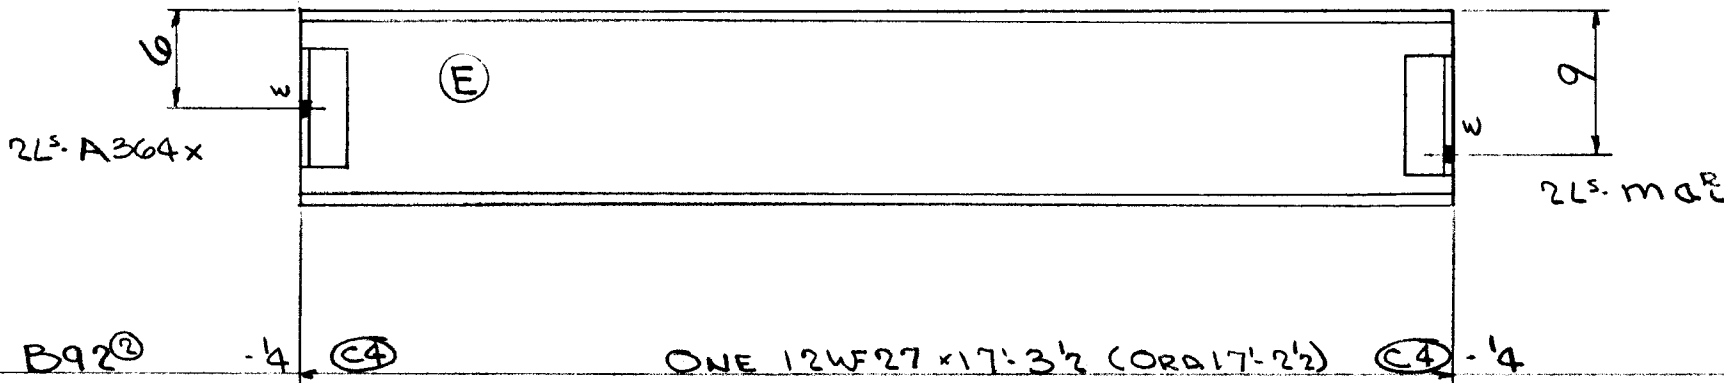

2	PAINT					
9	2 A364x					
9	2 mat					

465
485 TOTAL

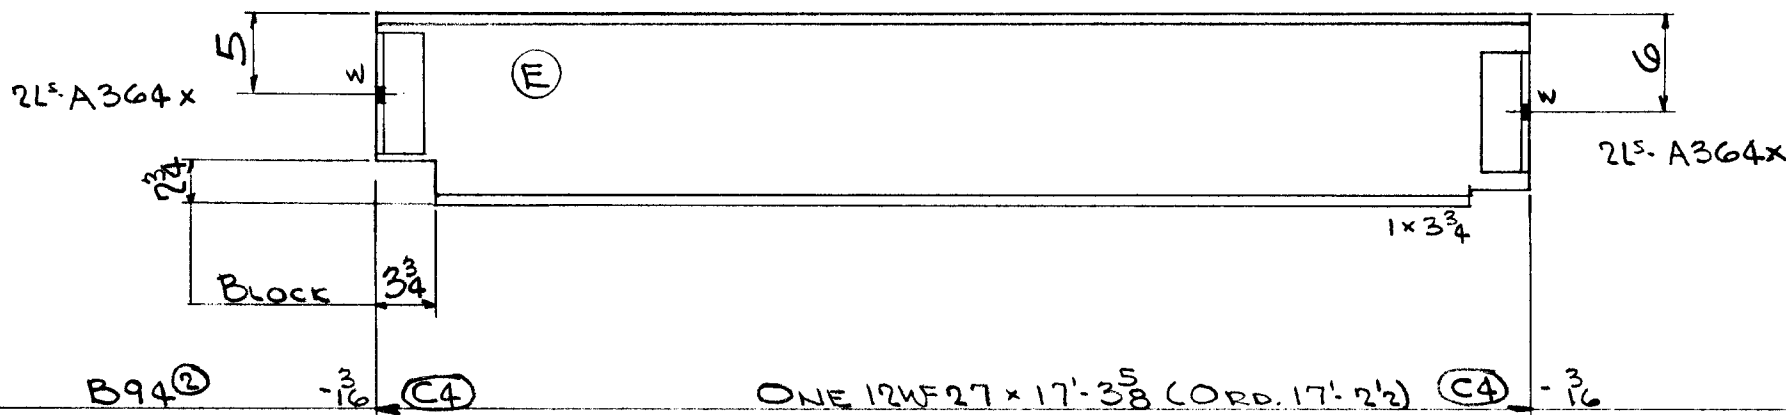

2	PAINT					
18	4 A364x					

465
485 TOTAL

TOTAL	ORD.	PLATES	STD.	BOLT	RIV.	BAR	SM. STD.	PAINT	WELD
4193	4028		145					20	

DET.	DATE	CHK'R.	DATE	IN CHARGE
R.C.S.	11-18-54	E.R.H.	12-7-54	FISHER

RIVETS	UNLESS NOTED	CONTRACT NO.	SHEET NO.
NONE		4090	B535
OPEN HOLES	13 1/4		
	16		

CONTRACT NO.	SHEET NO.
4090	B535

LOT 6 WELD