



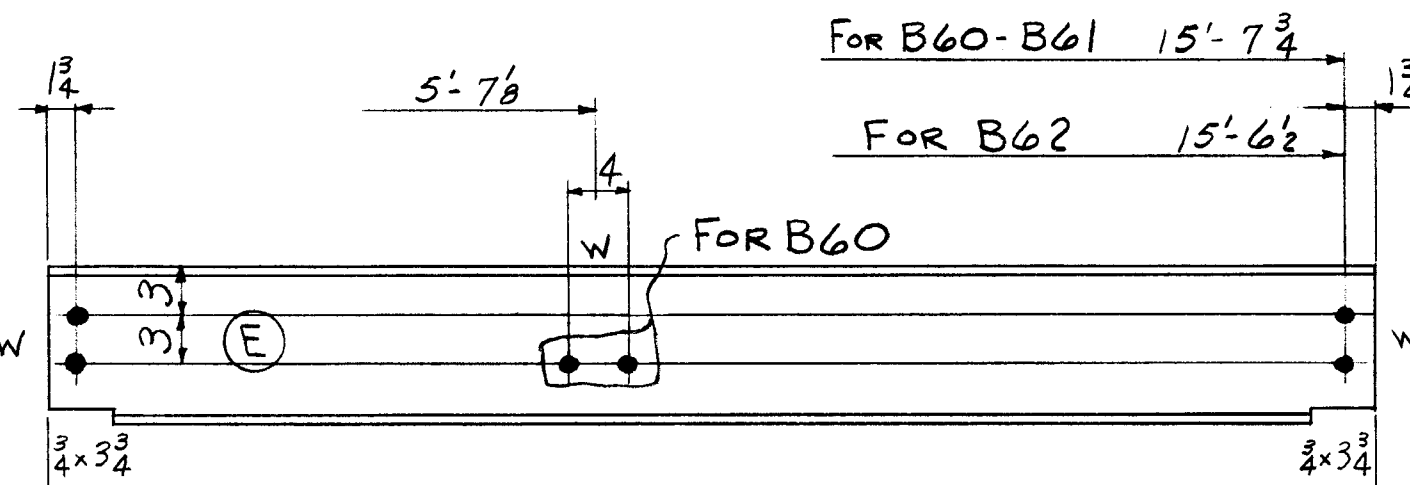


B60 ³	B61 ³	-9 1/4	4 - 10WF21 x 15'-9 1/2 (STK.)	-9 1/4	1326-7	1333
B62 ³	-9 3/8	9 - 10WF21 x 15'-8 1/4 (do)	-9 3/8	2965-15	2980	

2-3/4" B x 5/8" GR.
52-do x 1/4" GR.

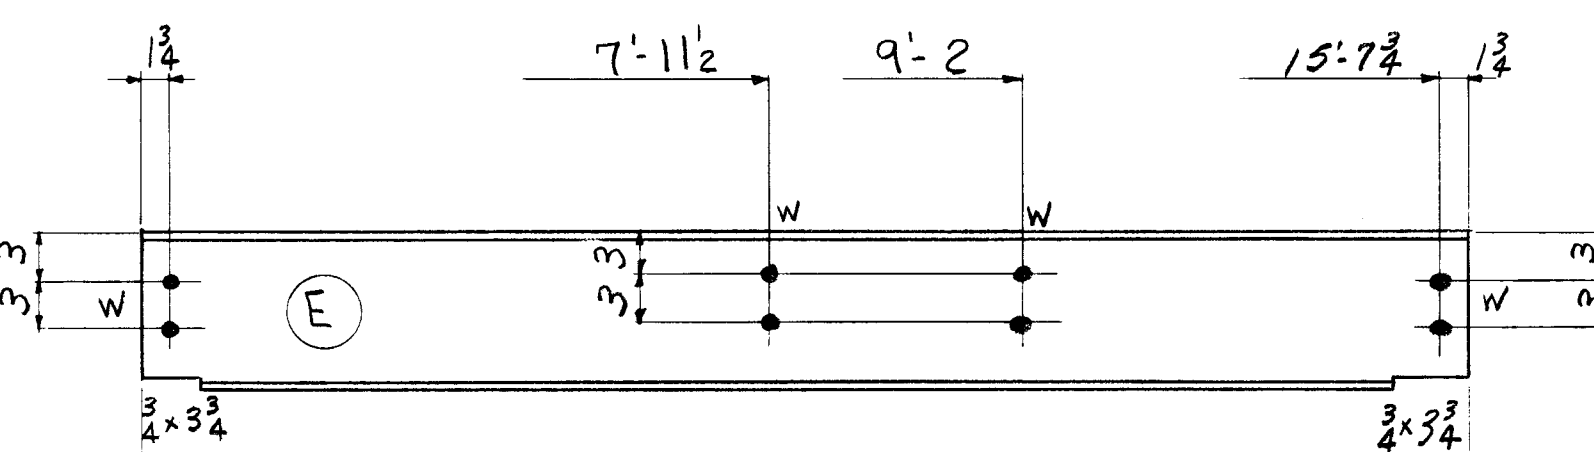


B63 ³	-9 1/4	2 - 10WF21 x 15'-9 1/2 (STK.)	-9 1/4			
------------------	--------	-------------------------------	--------	--	--	--

4-3/4" B x 1/2" GR.
8-do x 1/4" GR.

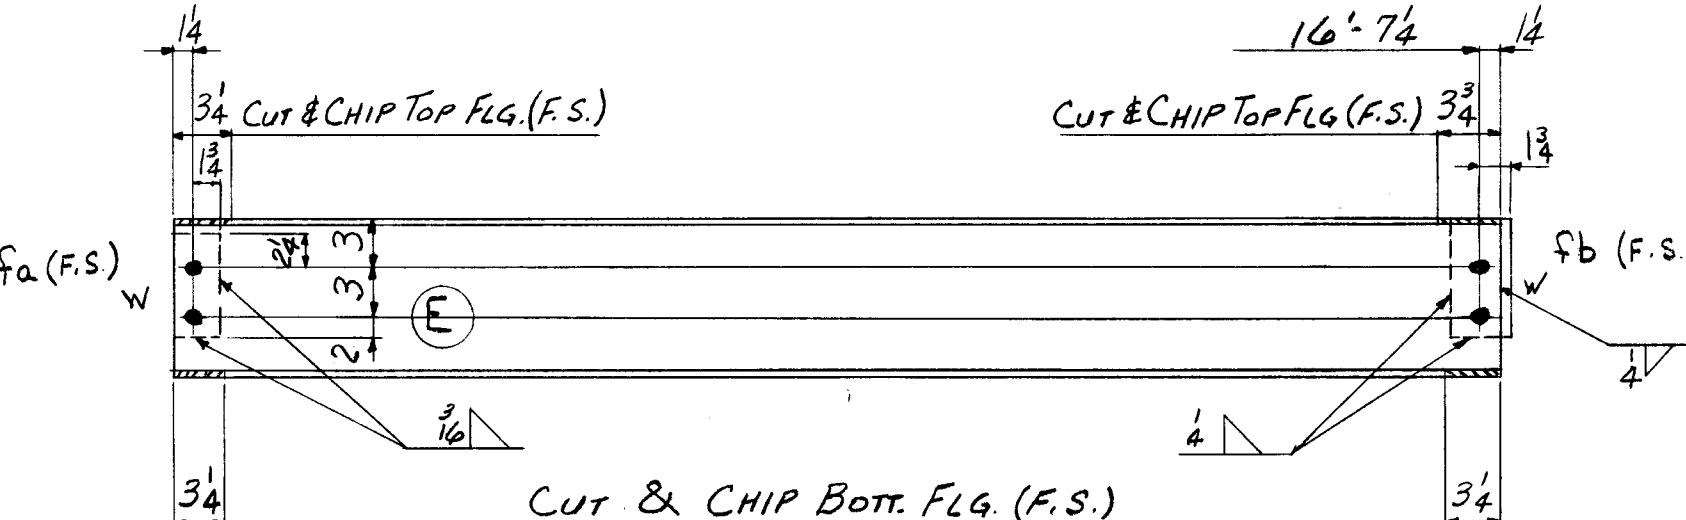

B64 ³	-3 3/4	ONE 10WF21 x 16'-8 1/2 (ORD. 17'-2 1/2 CUT)	-3 3/4			
------------------	--------	---	--------	--	--	--

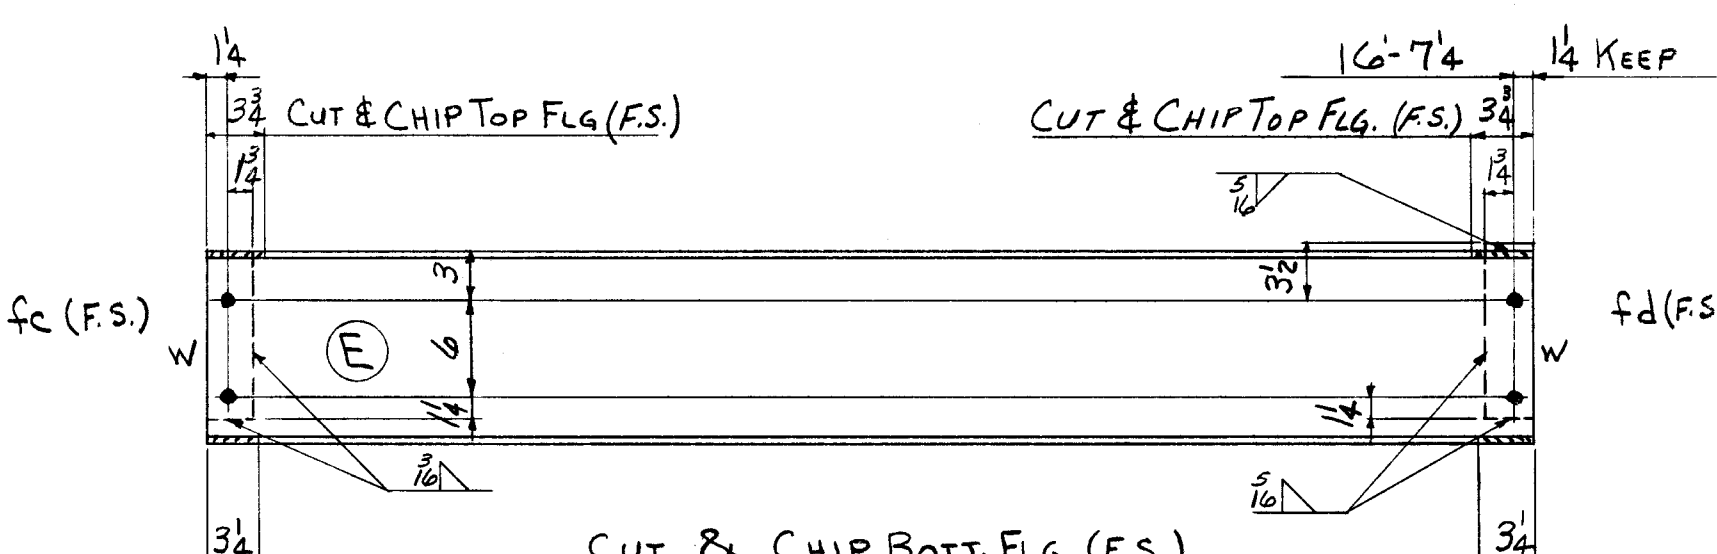

B65 ³	-3 3/4	ONE 12WF27 x 16'-8 1/2 (ORD. 17'-2 1/2 CUT)	-3 3/4			
------------------	--------	---	--------	--	--	--

3 PAINT						
663						
666	TOTAL					
2 PAINT						
1	1	fa	FILL 3 x 3/16	0	7 1/4	
3	1	fb	FILL 3 1/2 x 3/8	0	7 1/2	

351						
357	TOTAL					
2 PAINT						
1	1	fc	FILL 3 x 3/16	0	10 1/4	
3	1	fd	FILL 3 x 3/8	0	10 3/4	

451						
457	TOTAL					
TOTAL	ORD.	PLATES	STD.	BOLT	RIV.	BAR
5793	802		1454			8
DET. JAP	DATE 11-15-54	CHK'R. R.C.C.	DATE 12-6-54	IN CHARGE FISHER		

RIVERS	UNLESS NOTED	CONTRACT NO.	SHEET NO.	REVISIONS	CONTRACT NO.	SHEET NO.
NONE					4090	B545
OPEN HOLES 1/3" 1/16"	UNLESS NOTED					