


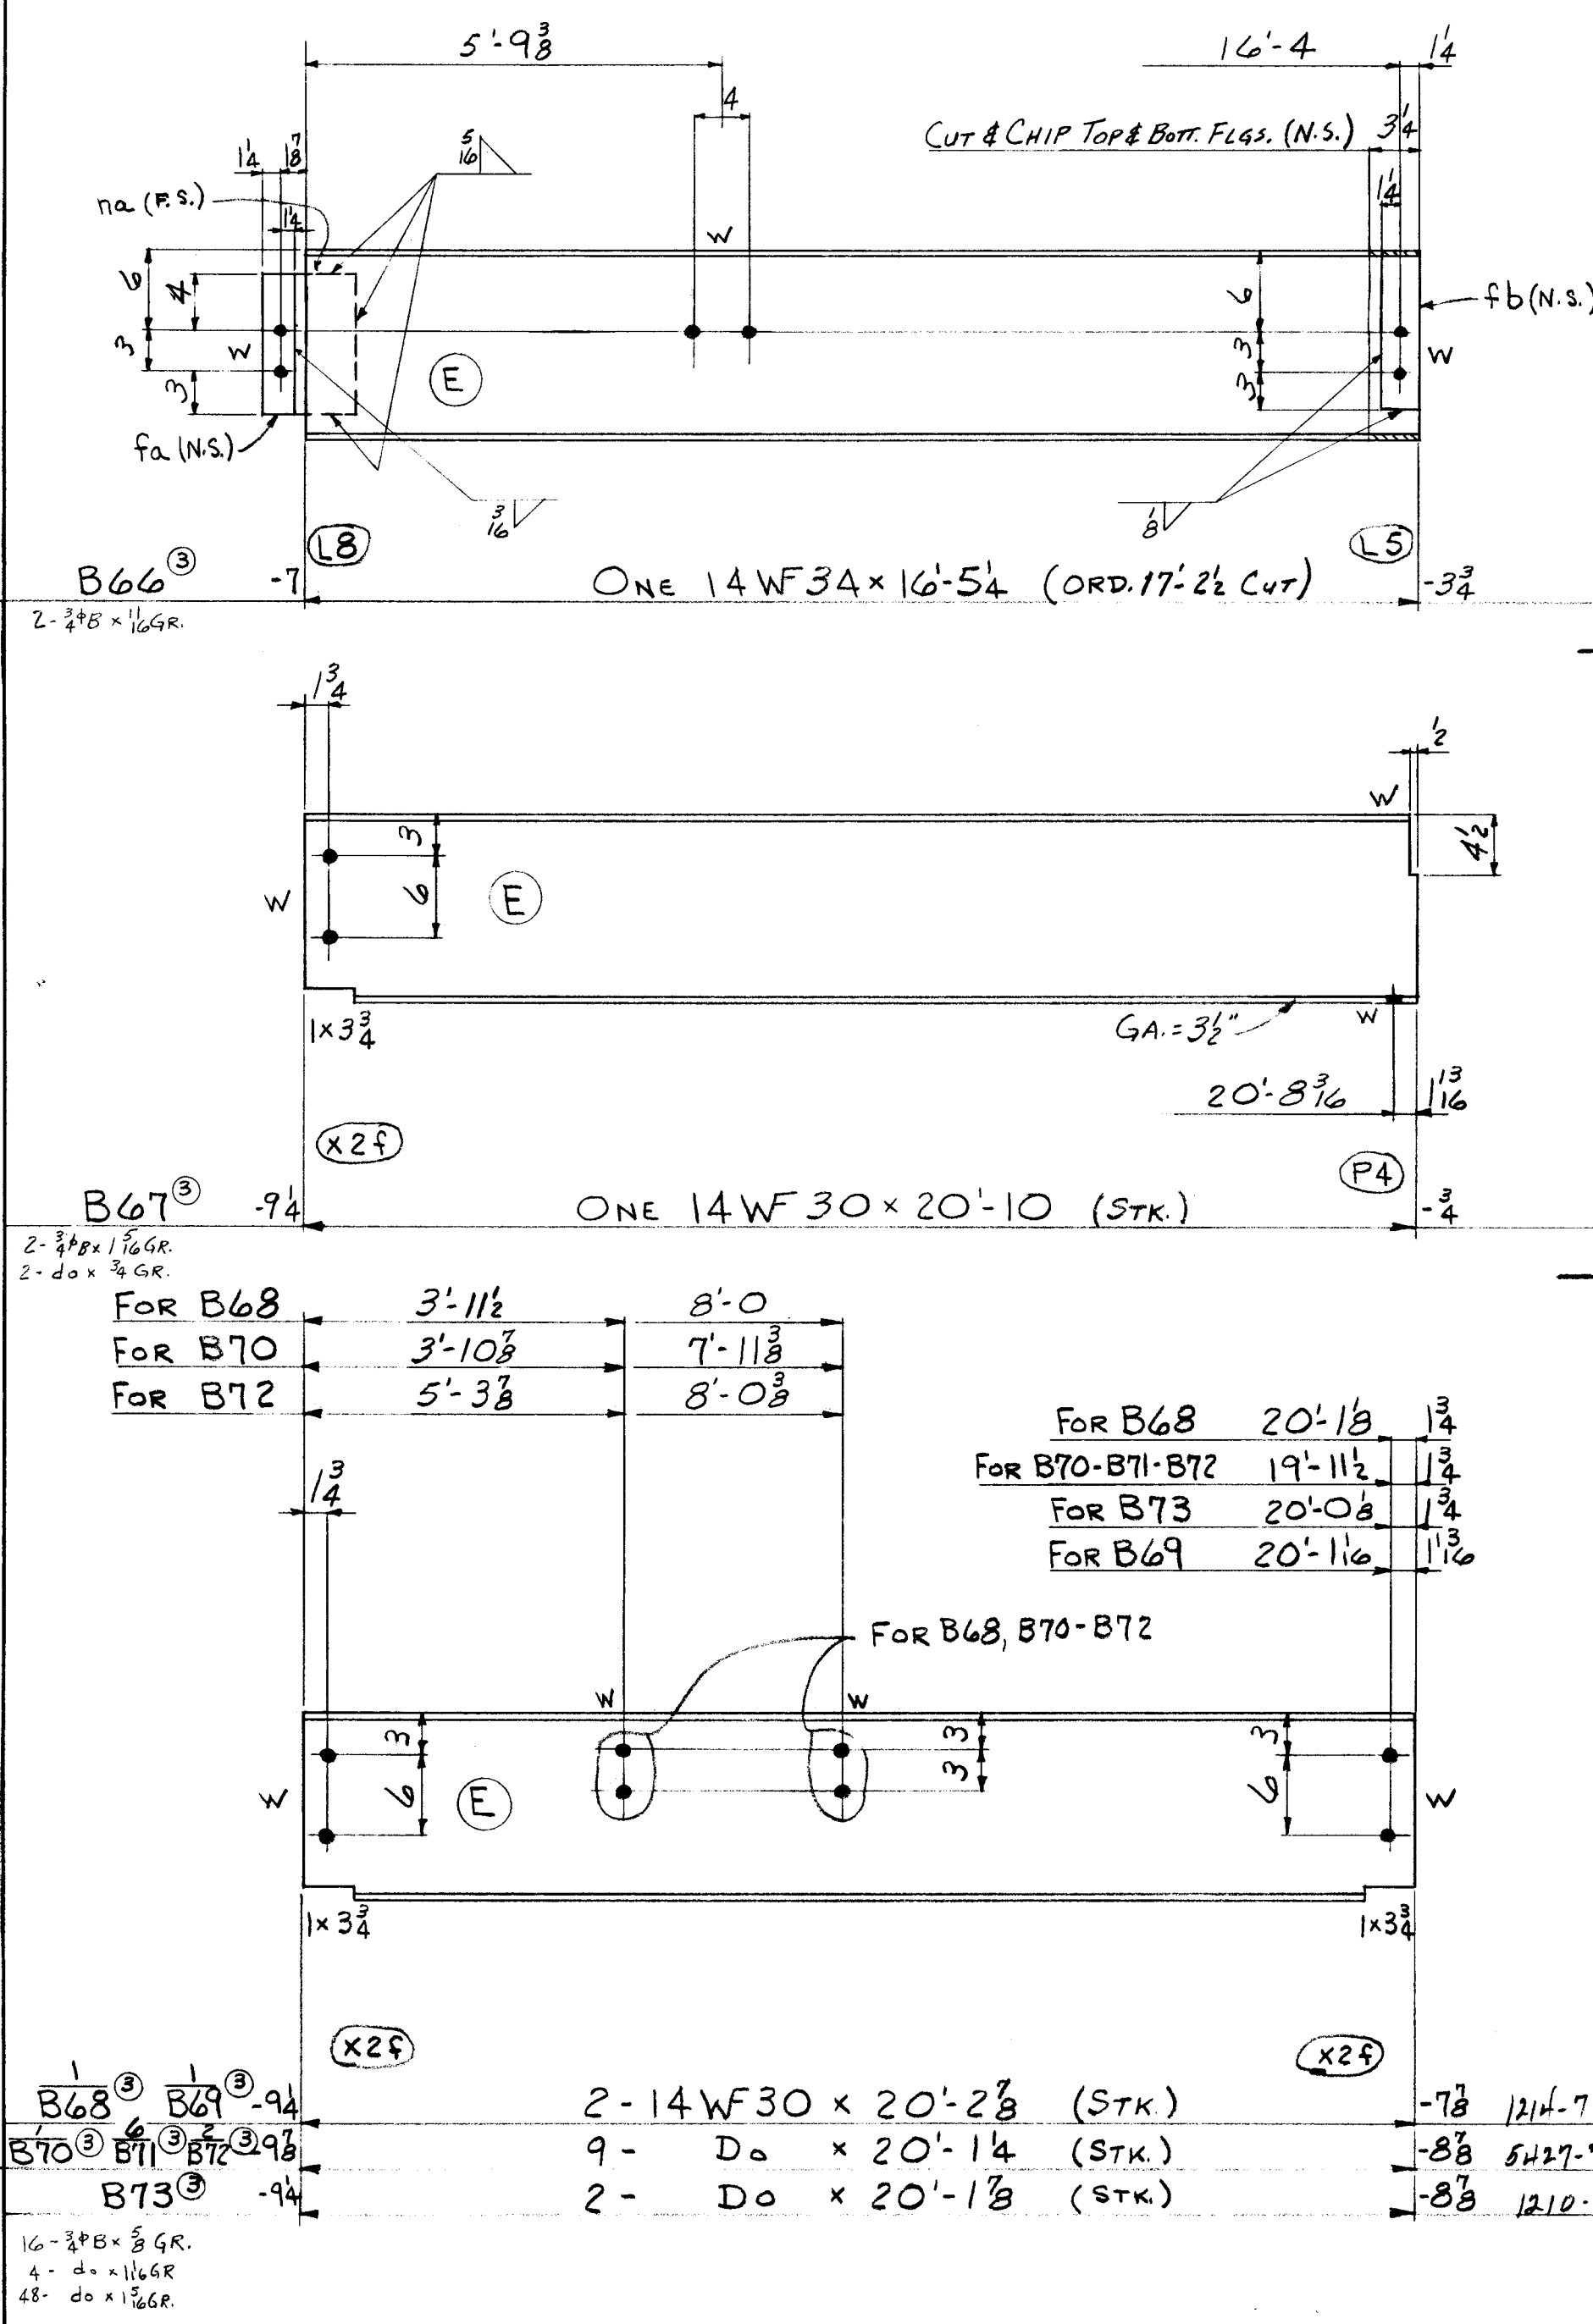

3	PAINT					
6	1	na	R. 6 x 3/8	0	10	
1	1	fa	FILL 2 1/2 x 3/16	0	10	
1	1	fb	FILL 2 1/2 x 3/8	1	0	

559
570 TOTAL

3 PAINT
625
628 TOTAL

TOTAL	ORD.	PLATES	STD.	BOLT	RIV.	BAR	SM. STD.	PAINT	WELD
9089	559		8476			8		46	
DET. JAP	DATE 11-16-54	CHK'R. R.C.C.	DATE 12-6-54	IN CHARGE FISHER					

RIVETS	UNLESS NOTED	CONTRACT NO.	SHEET NO.	REVISIONS	CONTRACT NO.	SHEET NO.
NONE					4090	B546
OPEN HOLES 1/3" UNLESS NOTED						