


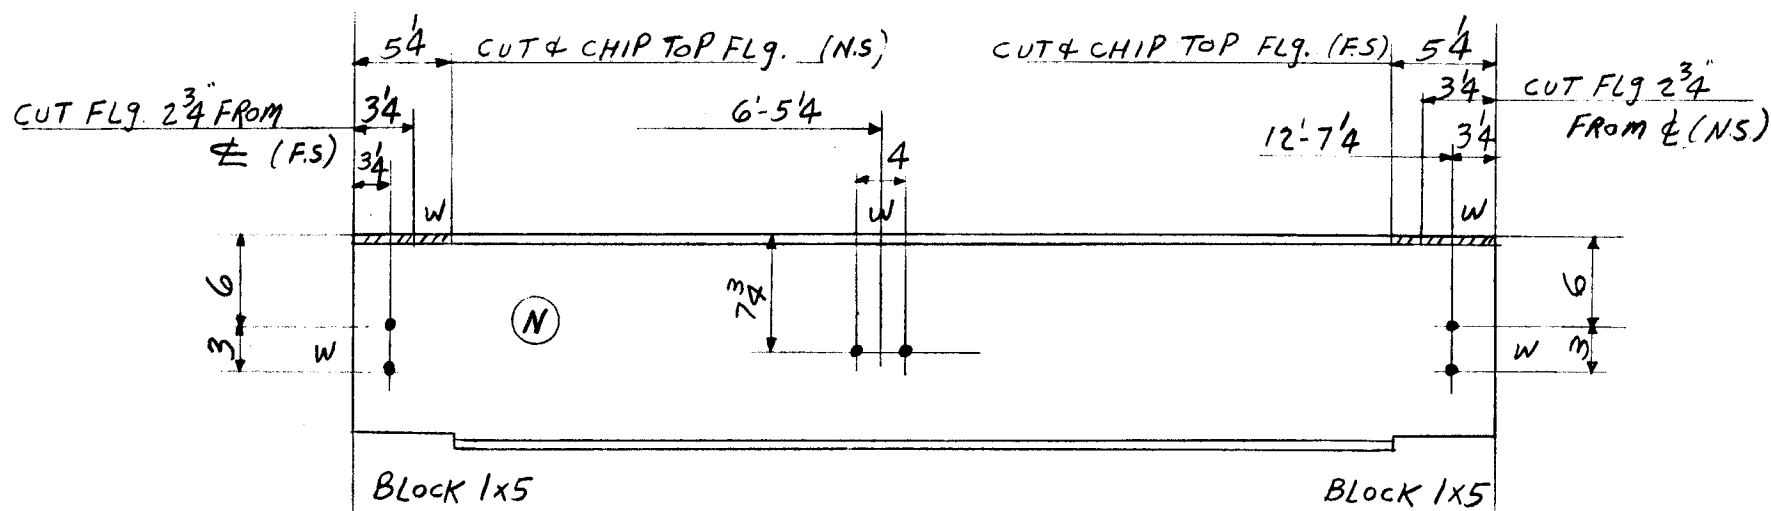


C106^(M) - 3/4 (L4) 4-14WF30 x 12'-10 1/2 (ORD)

24-3/4 x 11/16

8 PAINT

1546

1554

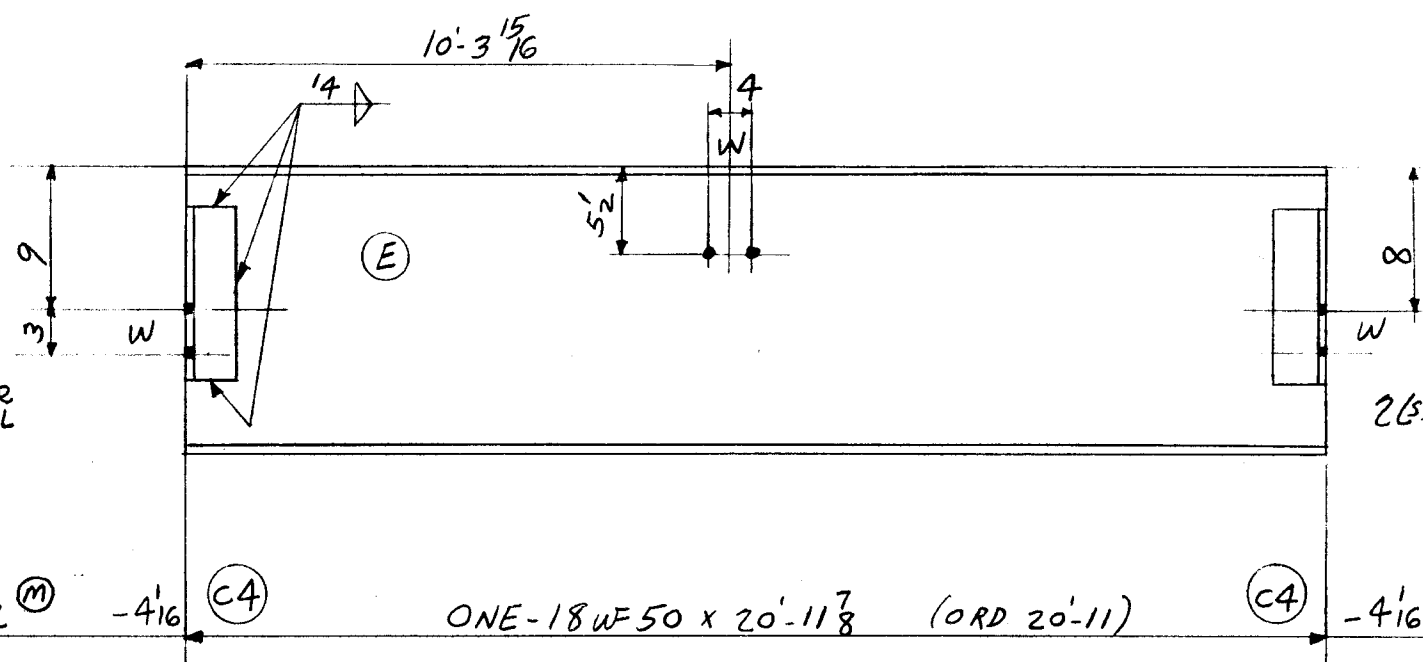

2L-A454X^R

2L-A454X^R

C112^(M) - 4 1/16 (C4) ONE-18WF50 x 20'-11 7/8 (ORD 20'-11)


2-3/4 x 3/4

5 PAINT

28 4 A454X^R 5-3 x 3 x 3/8 0 11/2

1026

1079 TOTAL

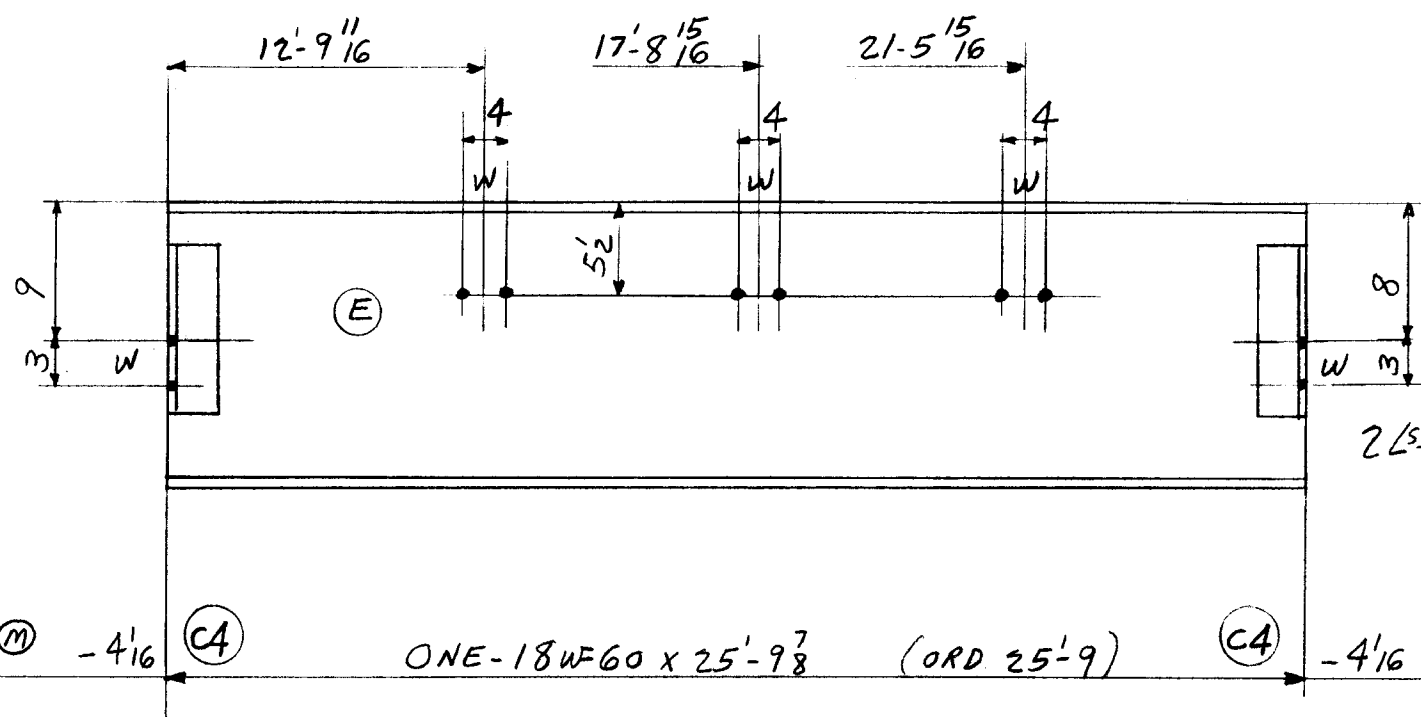

2L-A454X^R

2L-A454X^R

C111^(M) - 4 1/16 (C4) ONE-18WF60 x 25'-9 7/8 (ORD 25'-9)

6-3/4 x 13/16

8 PAINT

28 4 A454X^R

1545

1581 TOTAL

TOTAL	ORD.	PLATES	STD.	BOLT	RIV.	BAR	SM. STD.	PAINT	WELD
4214	4137		56					21	
DET.	DATE	CHK'R.	DATE	IN CHARGE					
HJS	11-17-54	F.F.	12-10-54	CLF					
CONTRACT NO.				SHEET NO.					
4090				B603					

OPEN HOLES	CONTRACT NO.	SHEET NO.
13 φ 1/16	4090	B603