



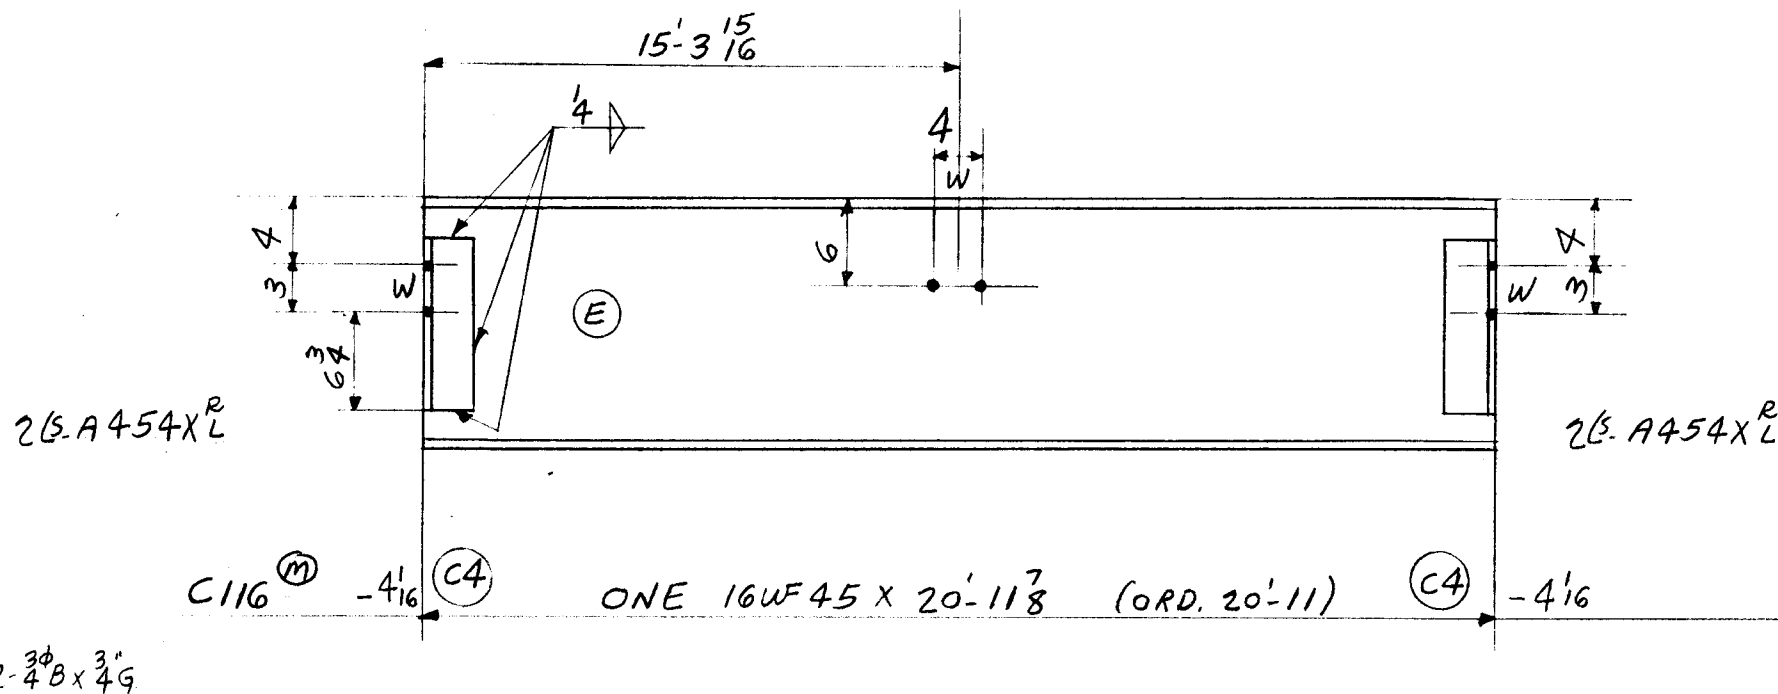


5 PAINT
28 4 A454XL L-3X3X3/8 0 1 1/2

941
974 TOTAL

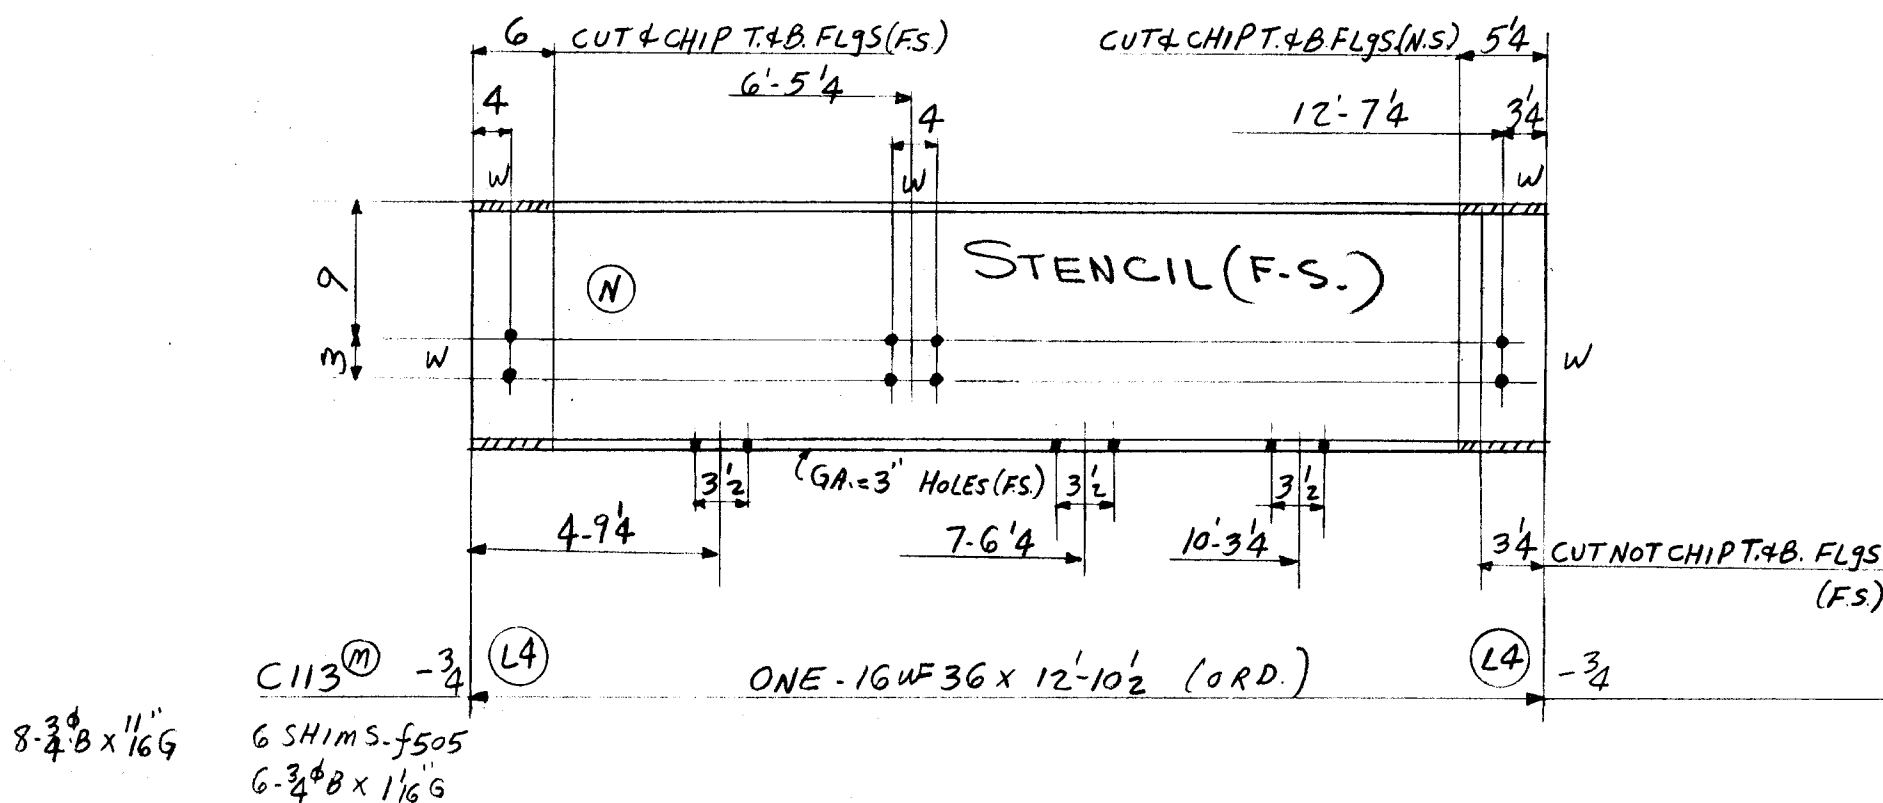


2 PAINT
464
466 TOTAL

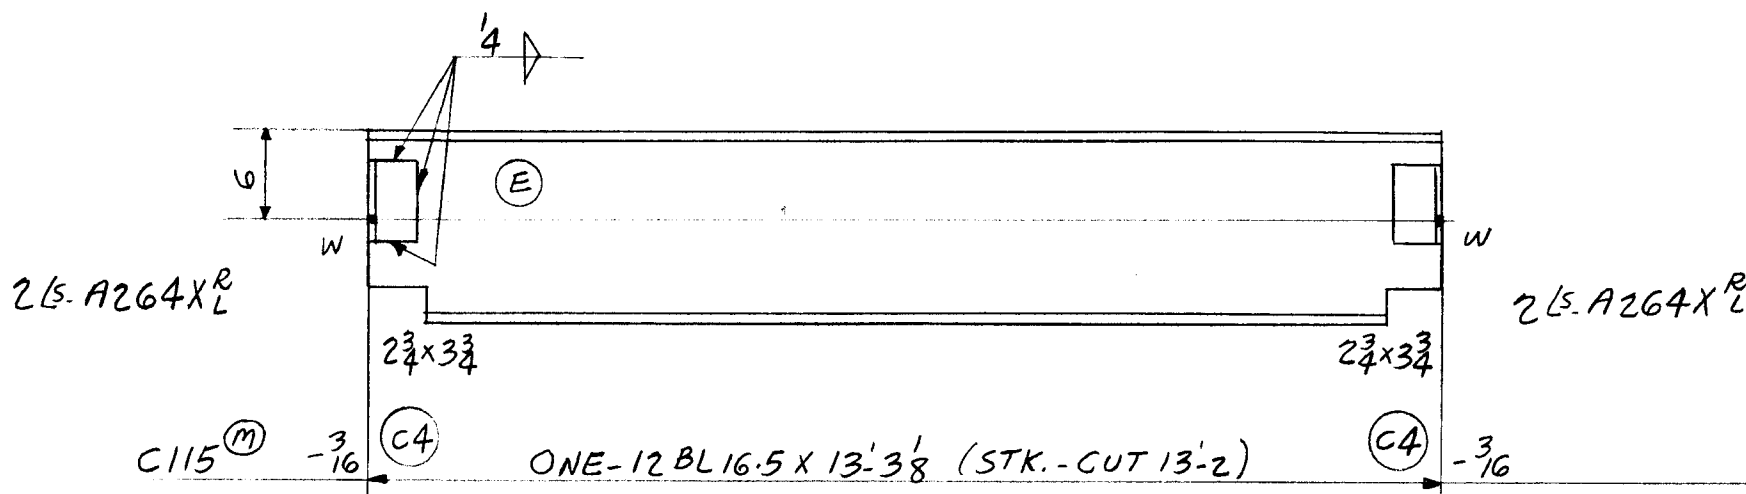

1 PAINT
17 4 A264XL L-3X3X3/8 0 5

217
230 TOTAL

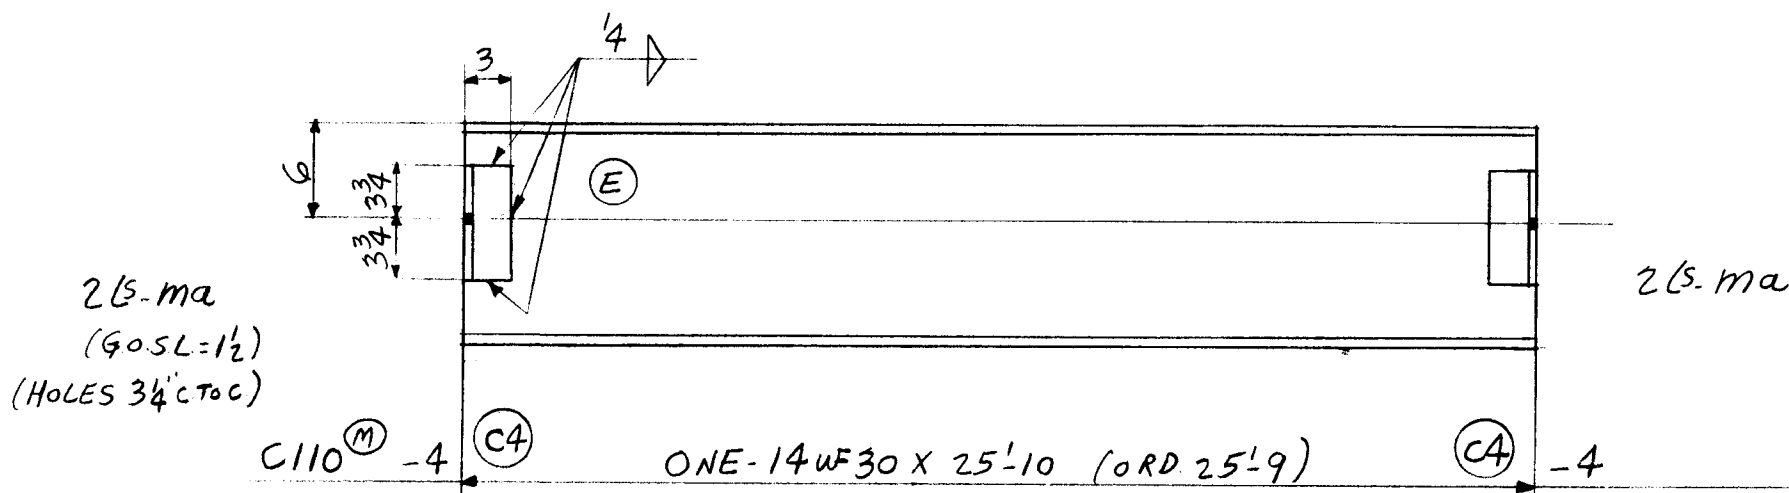

4 PAINT
17 4 ma L-3X2 1/2 X 3/8 0 7 1/2

773
792 TOTAL

TOTAL	ORD.	PLATES	STD.	BOLT	RIV.	BAR	SM. STD.	PAINT	WELD
2464	2178		274					12	

DET.	DATE	CHK'R.	DATE	IN CHARGE
HJS	11-18-54	F.F.	12-10-54	C.L.F.

CONTRACT NO.	SHEET NO.
4090	B604

CONTRACT NO.	SHEET NO.
4090	B604