




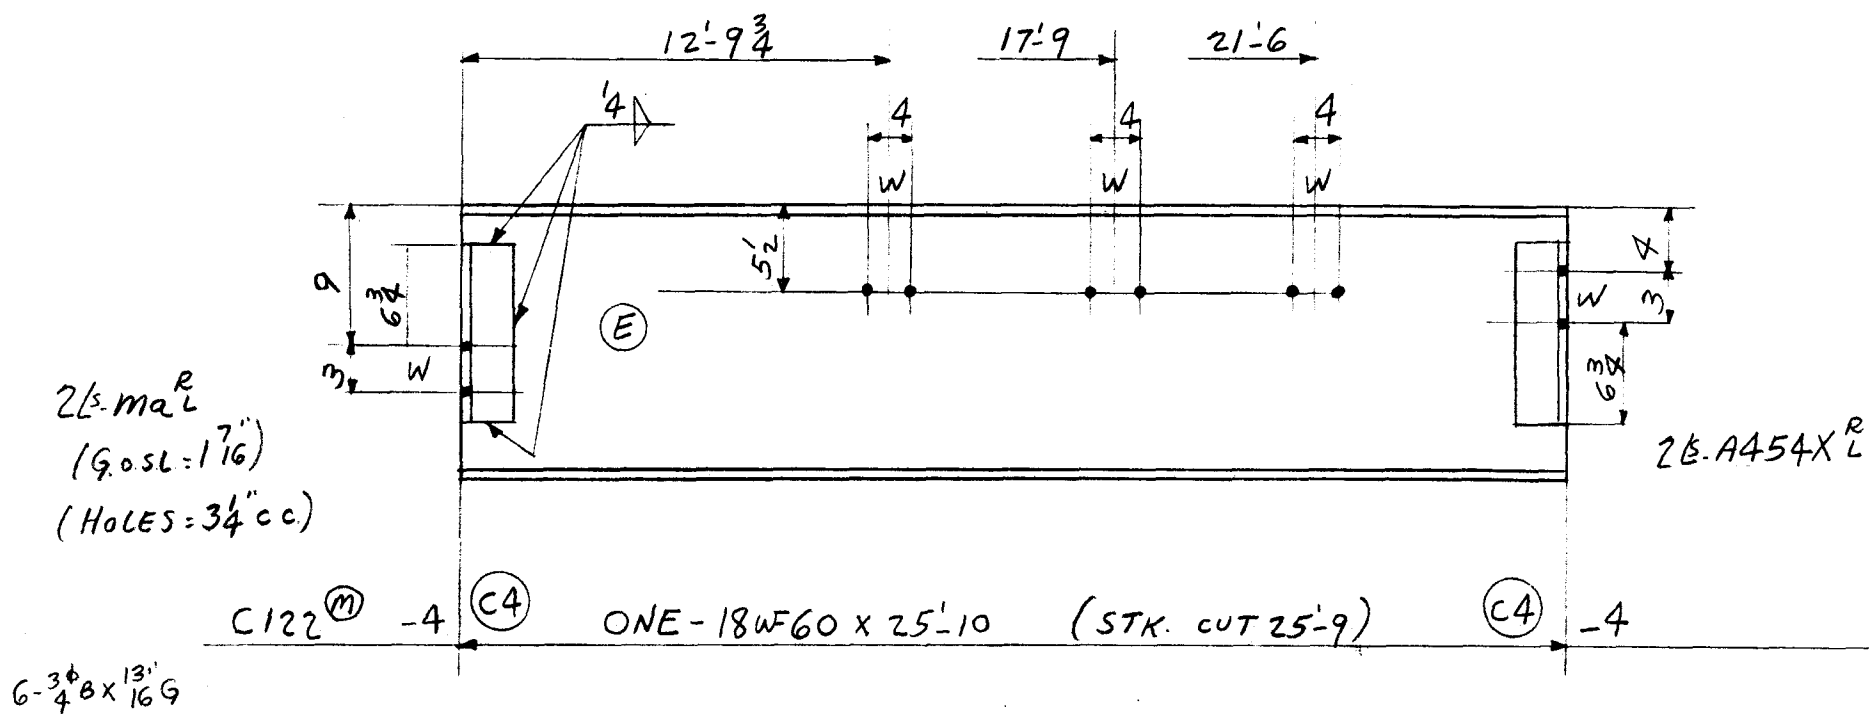


8	PAINT					
14	2	A454X L	5.3 x 3 x 3/8	0	1 1/2	
13	2	ma L	5.3 x 2 1/2 x 3/8	0	1 1/2	
1545						
1580	TOTAL					

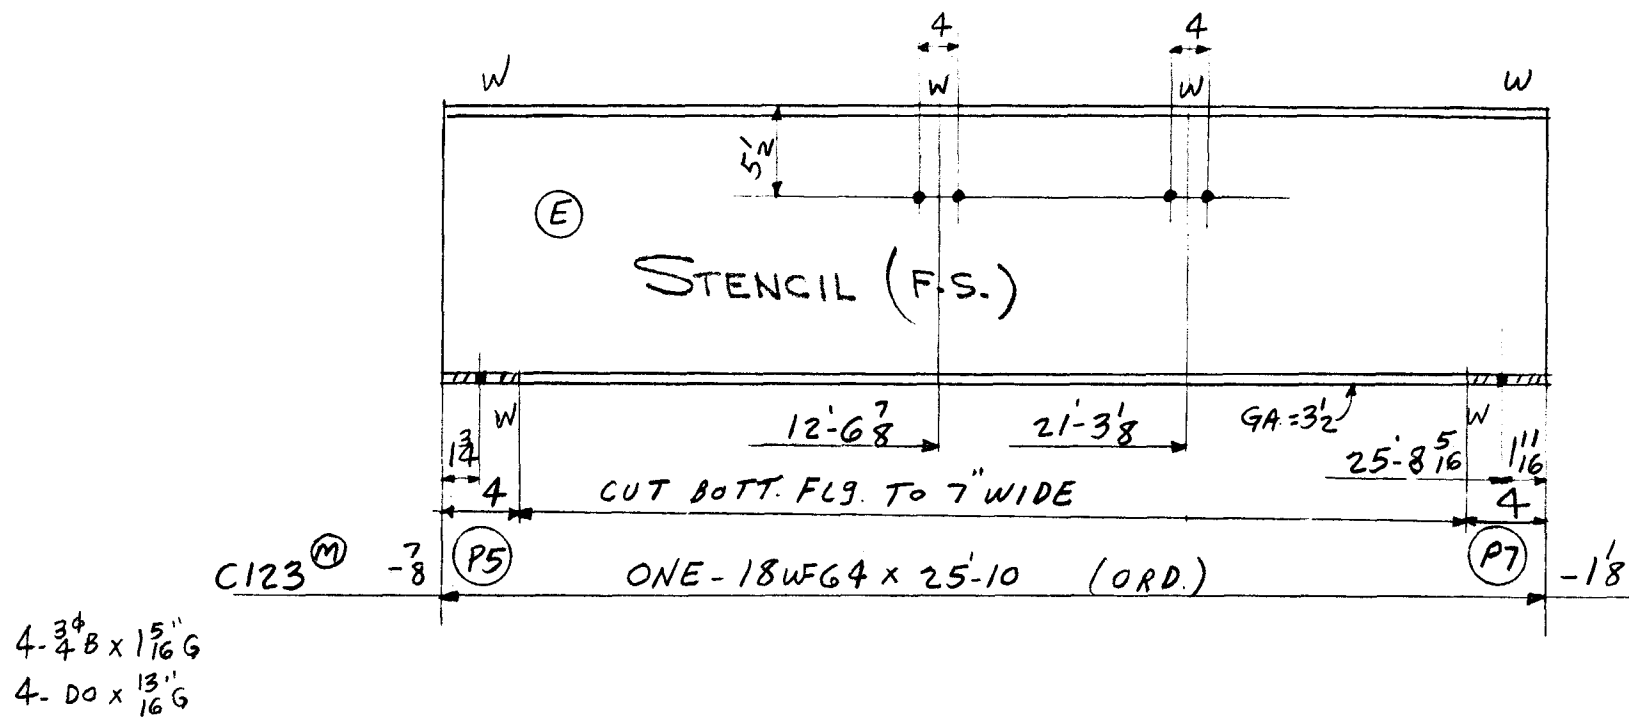

8	PAINT					
1653						
1661	TOTAL					

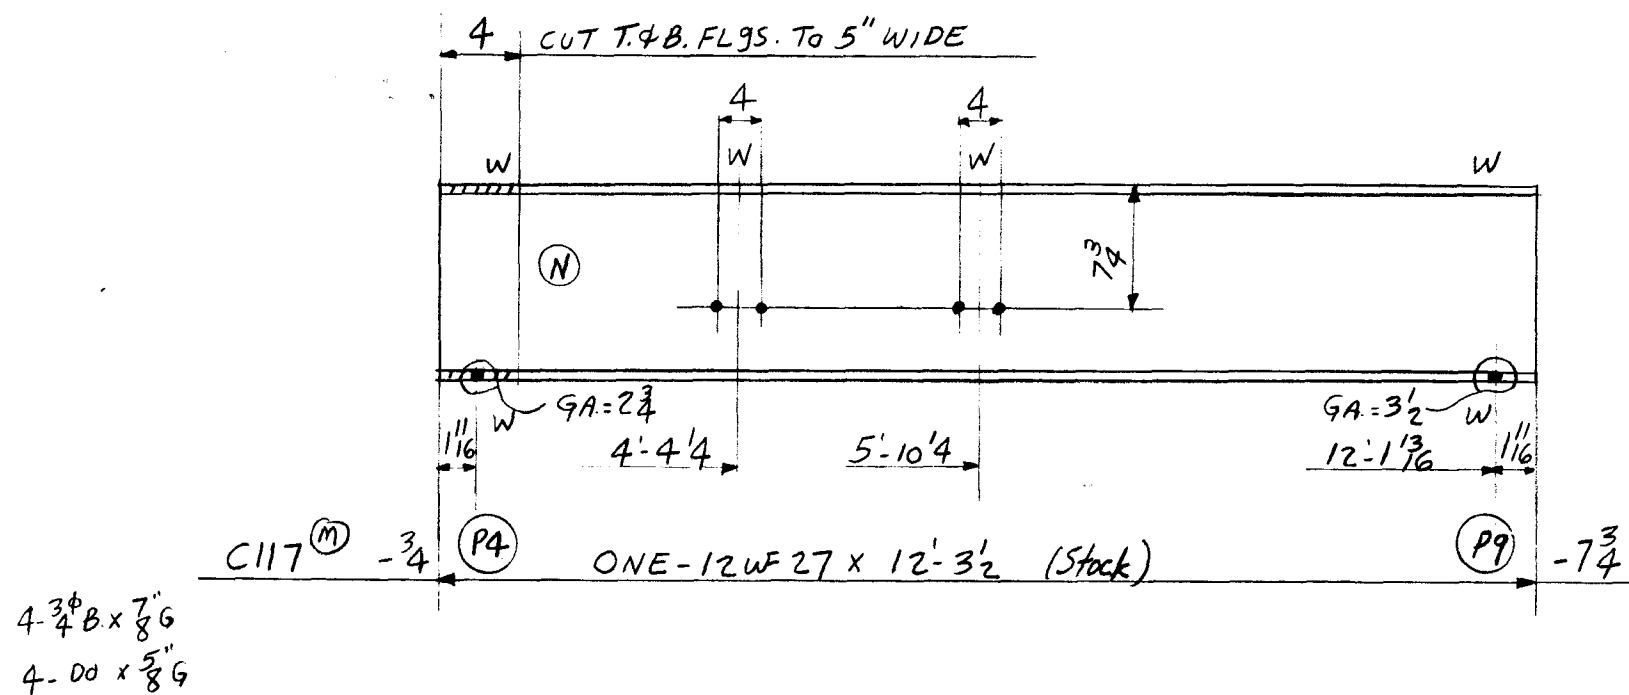

7	PAINT					
332						
332						

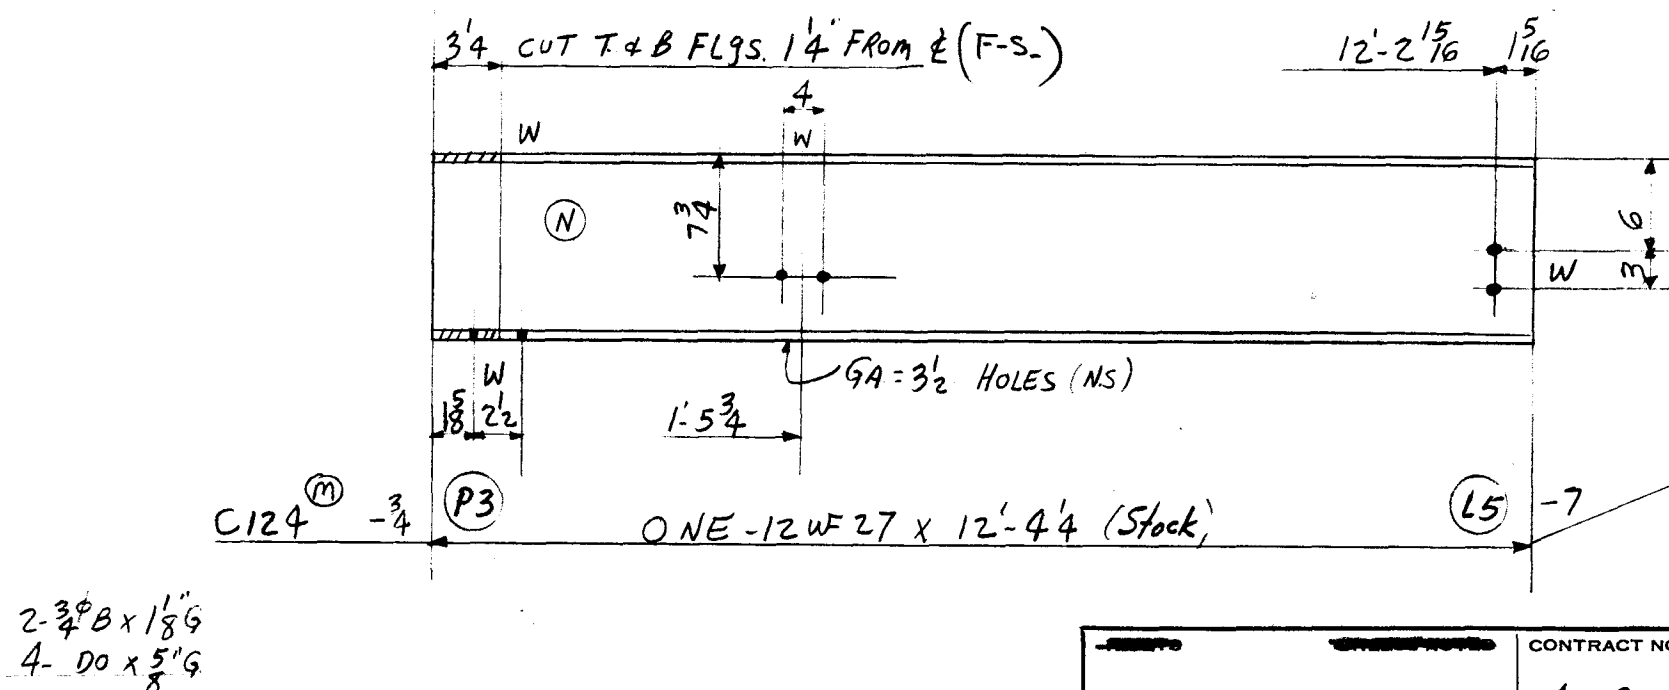

7	PAINT					
333						
335						

TOTAL	ORD.	PLATES	STD.	BOLT	RIV.	BAR	SM. STD.	PAINT	WELD
3910	1653		2237					20	
DET. HTS	DATE 11-19-54	CHK'R. FIF	DATE 12-10-54	IN CHARGE CLF					

CONTRACT NO.	SHEET NO.	REVISIONS	CONTRACT NO.	SHEET NO.
4090	B606		4090	B606