




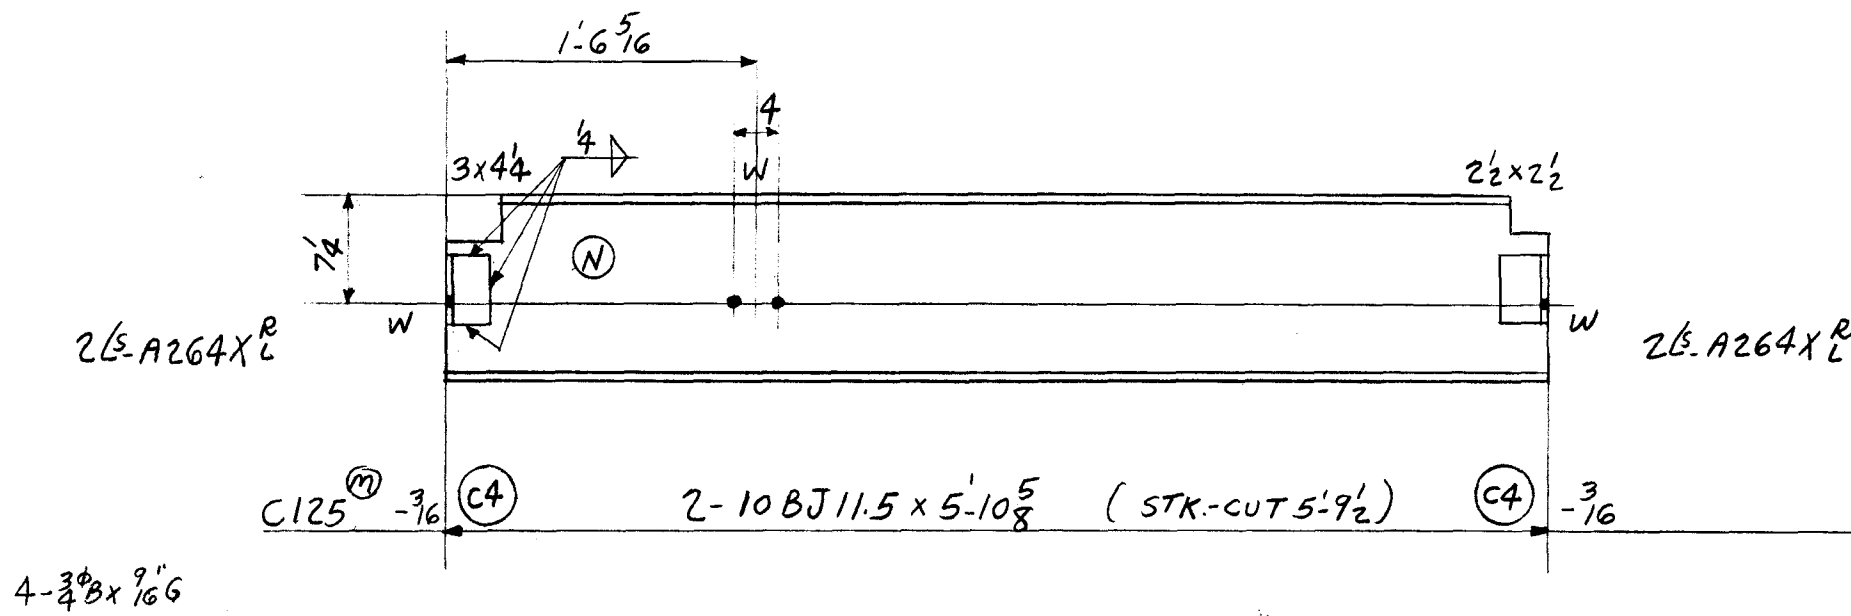


1	PAINT					
24	8	A264XL	LS-3x3x3/8	0	5	
139						
158	TOTAL					

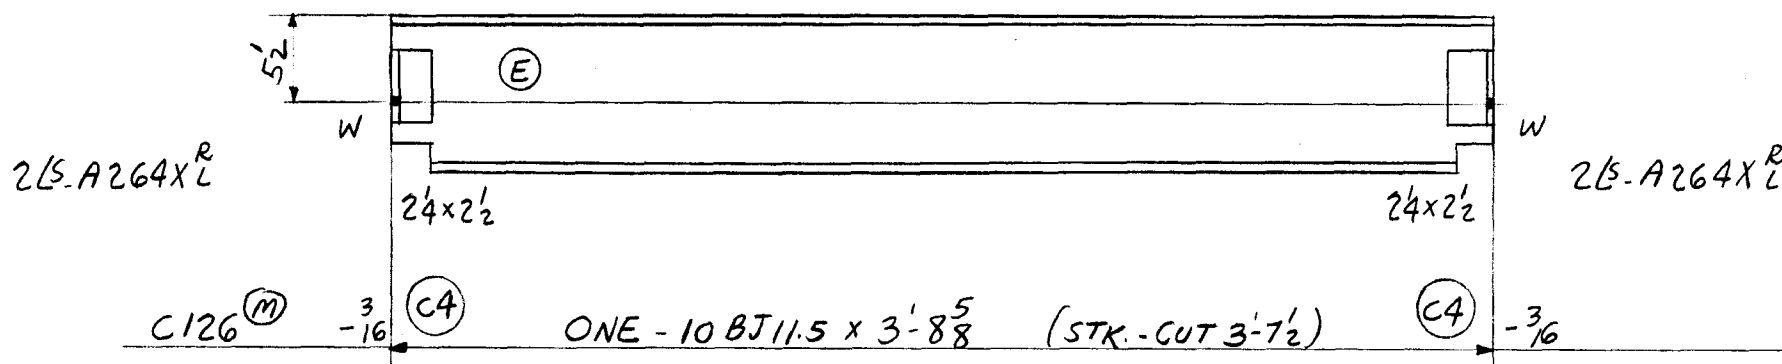

1	PAINT					
17	4	A264XL				
47						
51	TOTAL					

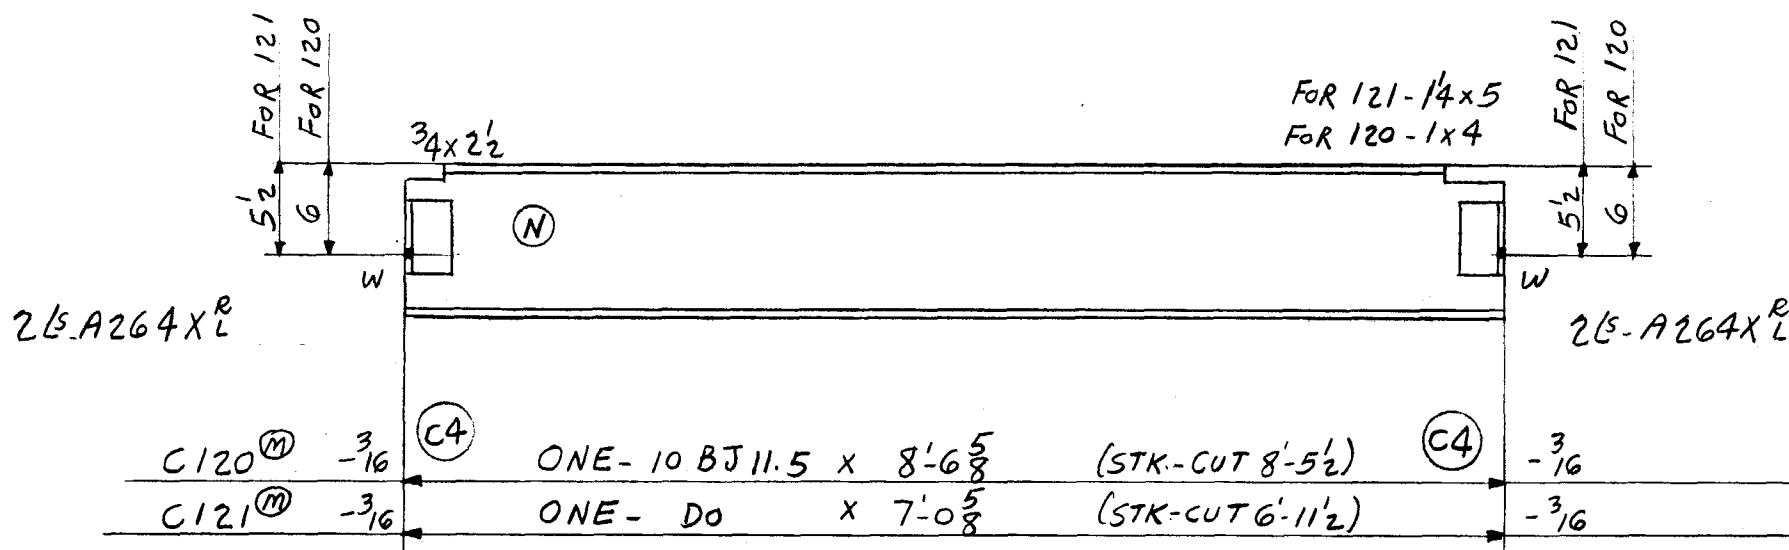

1	PAINT					
24	8	A264XL				
97						
80						
202	TOTAL					

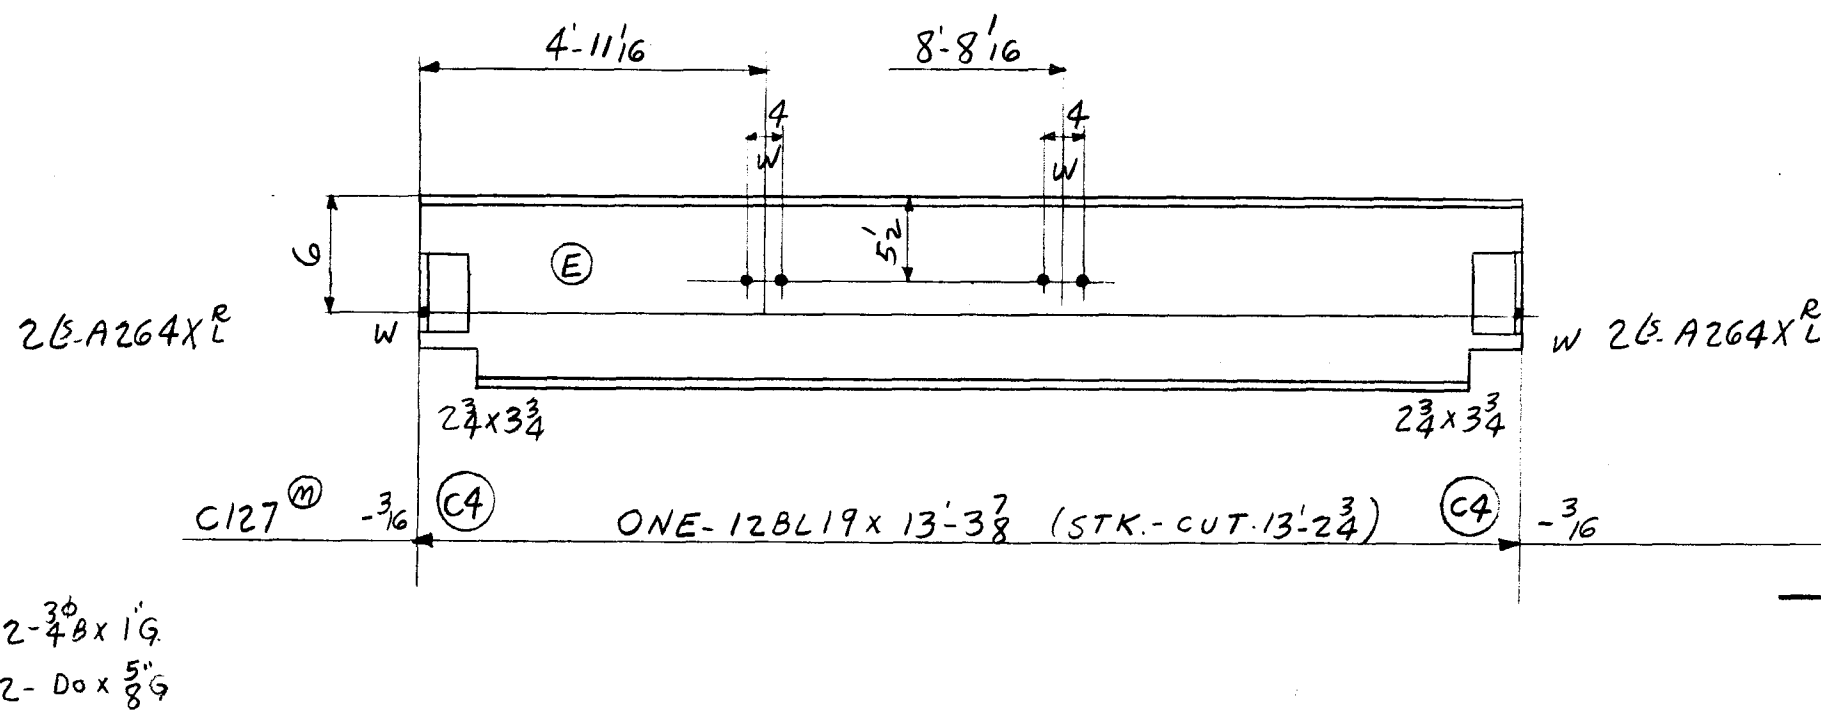

1	PAINT					
17	4	A264XL				
251						
264	TOTAL					

TOTAL	ORD.	PLATES	STD.	BOLT	RIV.	BAR	SM. STD.	PAINT	WELD
678			675					3	

DET.	DATE	CHK'R.	DATE	IN CHARGE
HJS	11-19-54	F.F.	12-10-54	CLF

CONTRACT NO.	SHEET NO.	REVISIONS	CONTRACT NO.	SHEET NO.
4090	B607		4090	B607