


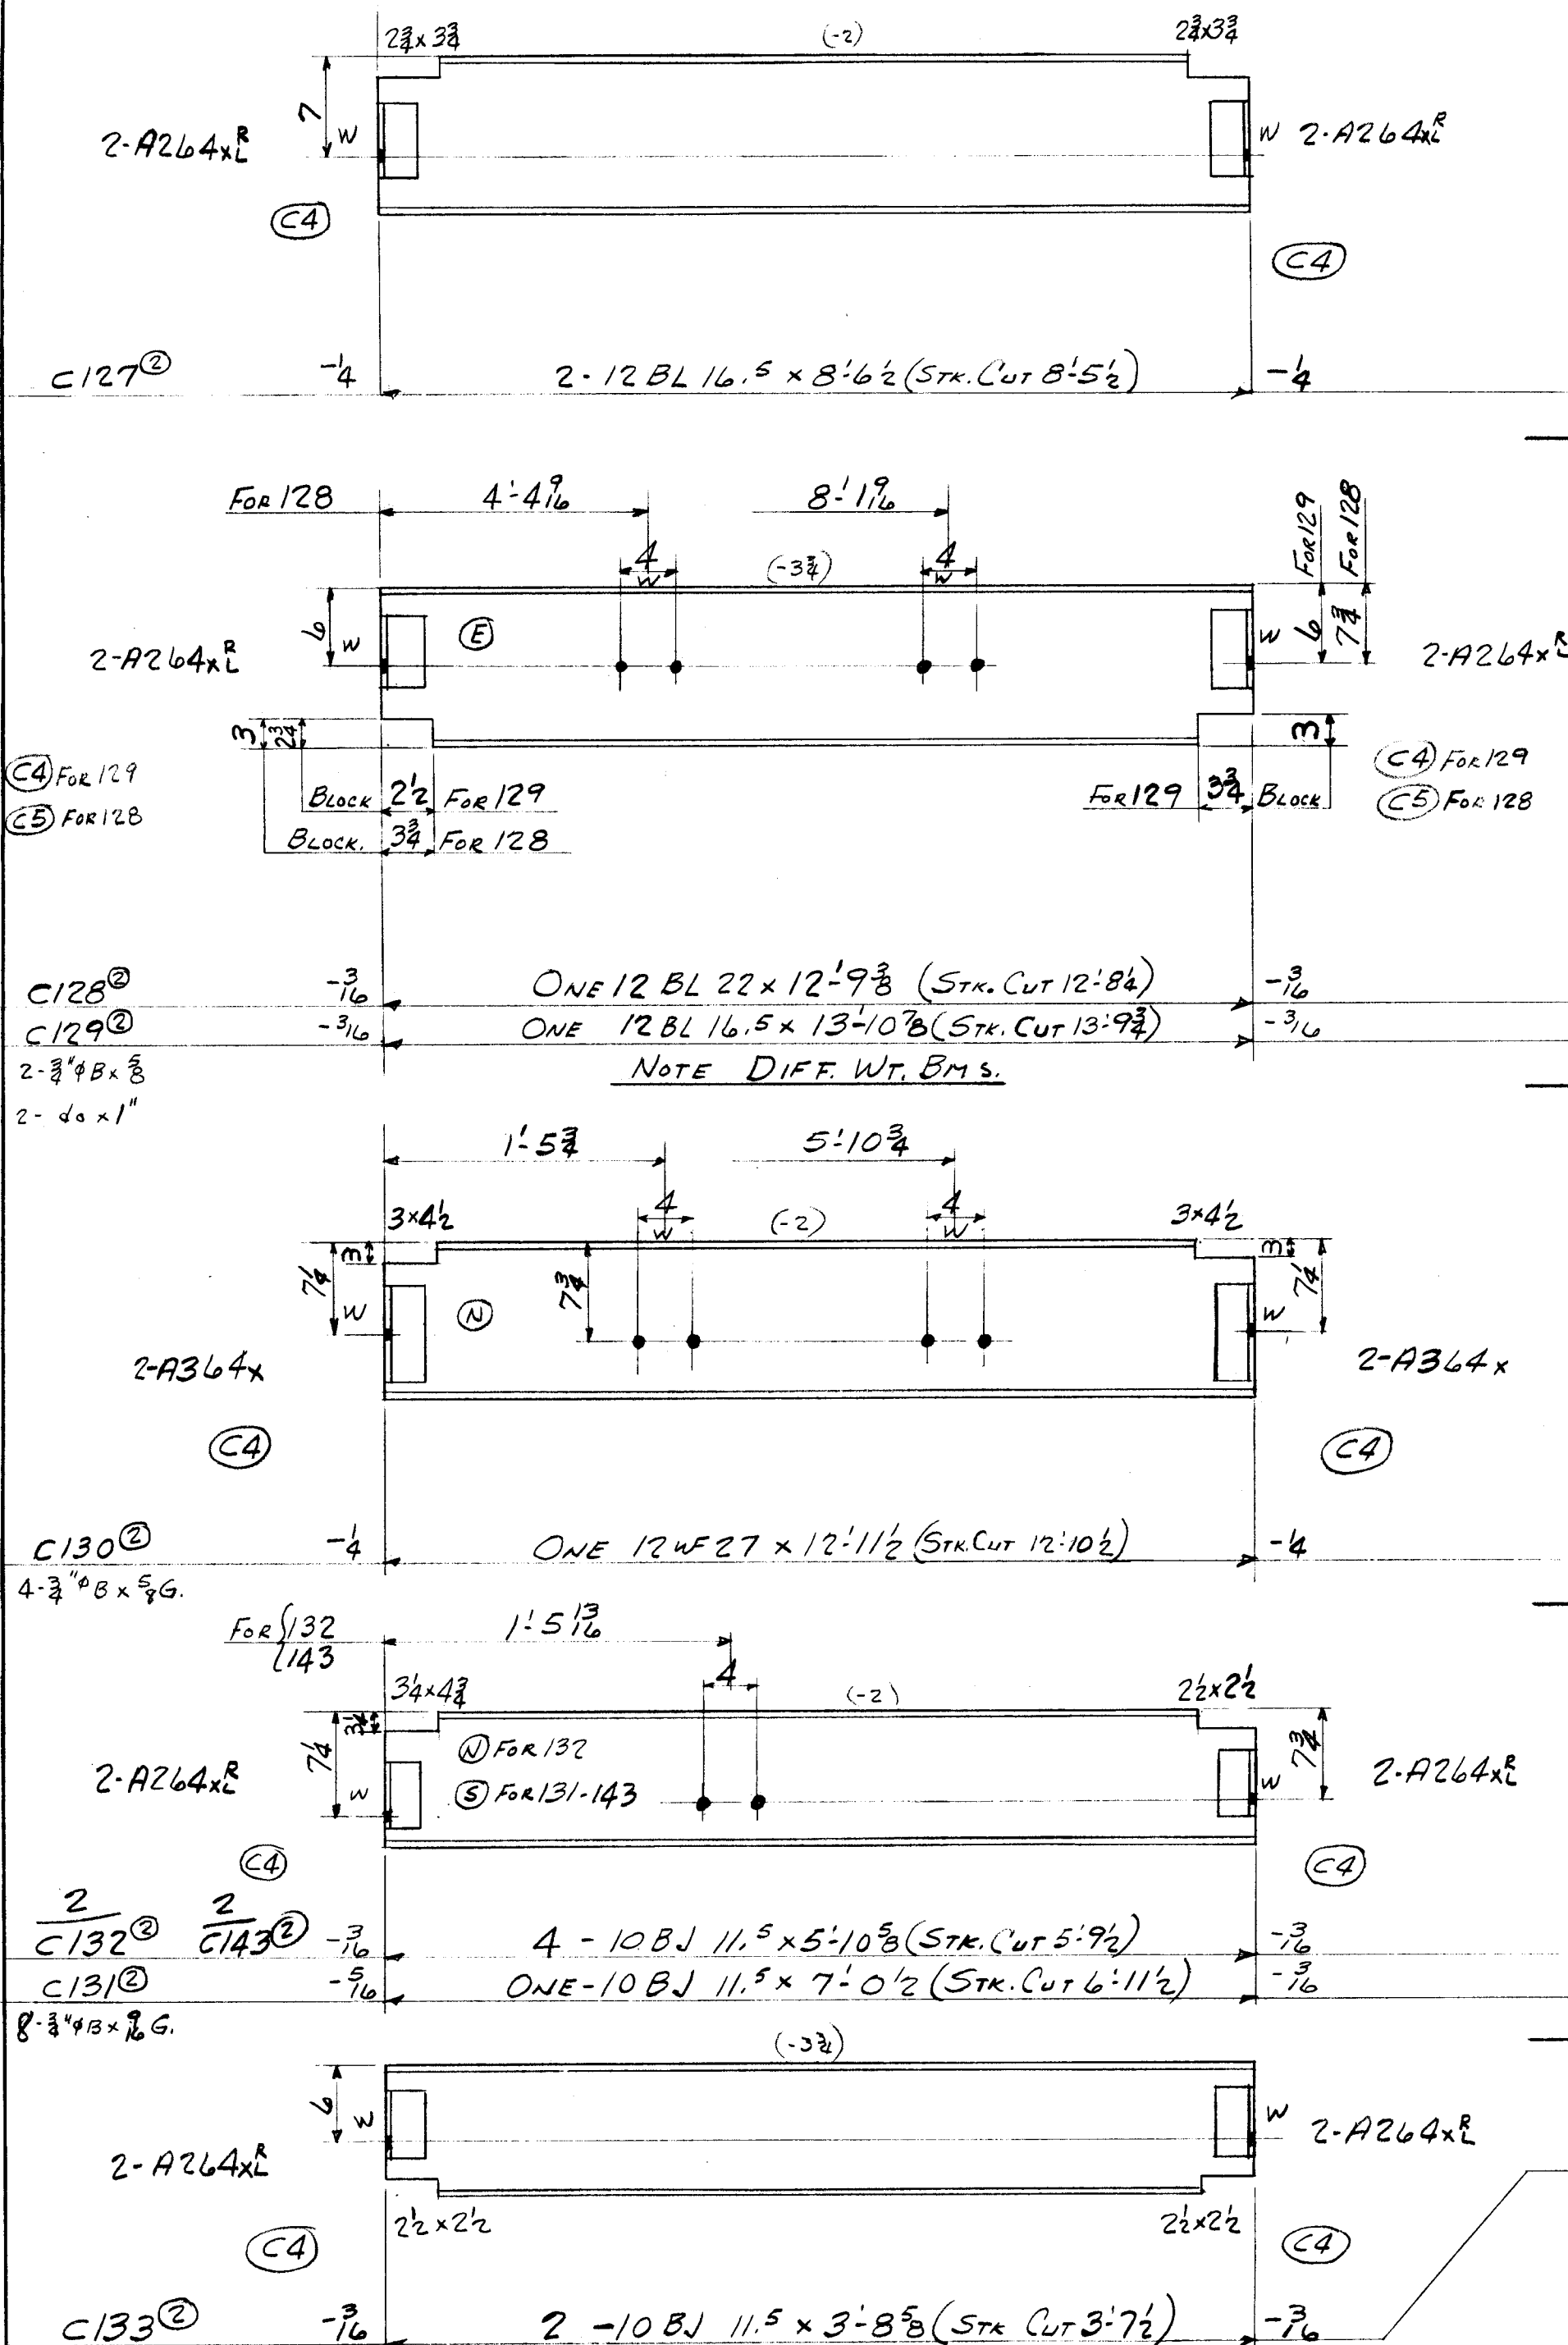

2 PAINT
24 8 A264xL

279
305 TOTAL

3 PAINT
24 8 A264xL

279
228
534 TOTAL

2 PAINT
18 4 A364x

348
368 TOTAL

2 PAINT
60 20 A264xL

266
80
408 TOTAL

1 PAINT
24 8 A264xL

83
108 TOTAL

TOTAL	ORD.	PLATES	STD.	BOLT	RIV.	BAR	SM. STD.	PAINT	WELD
1723			1713					10	

DET.	DATE	CHK'R.	DATE	IN CHARGE
FL.G	Nov. 22, 54	CZ	12-7-54	C.F.

RIVETS NONE
OPEN HOLES 3/4" P

CONTRACT NO. 4090
SHEET NO. B623

CONTRACT NO. 4090
SHEET NO. B623