



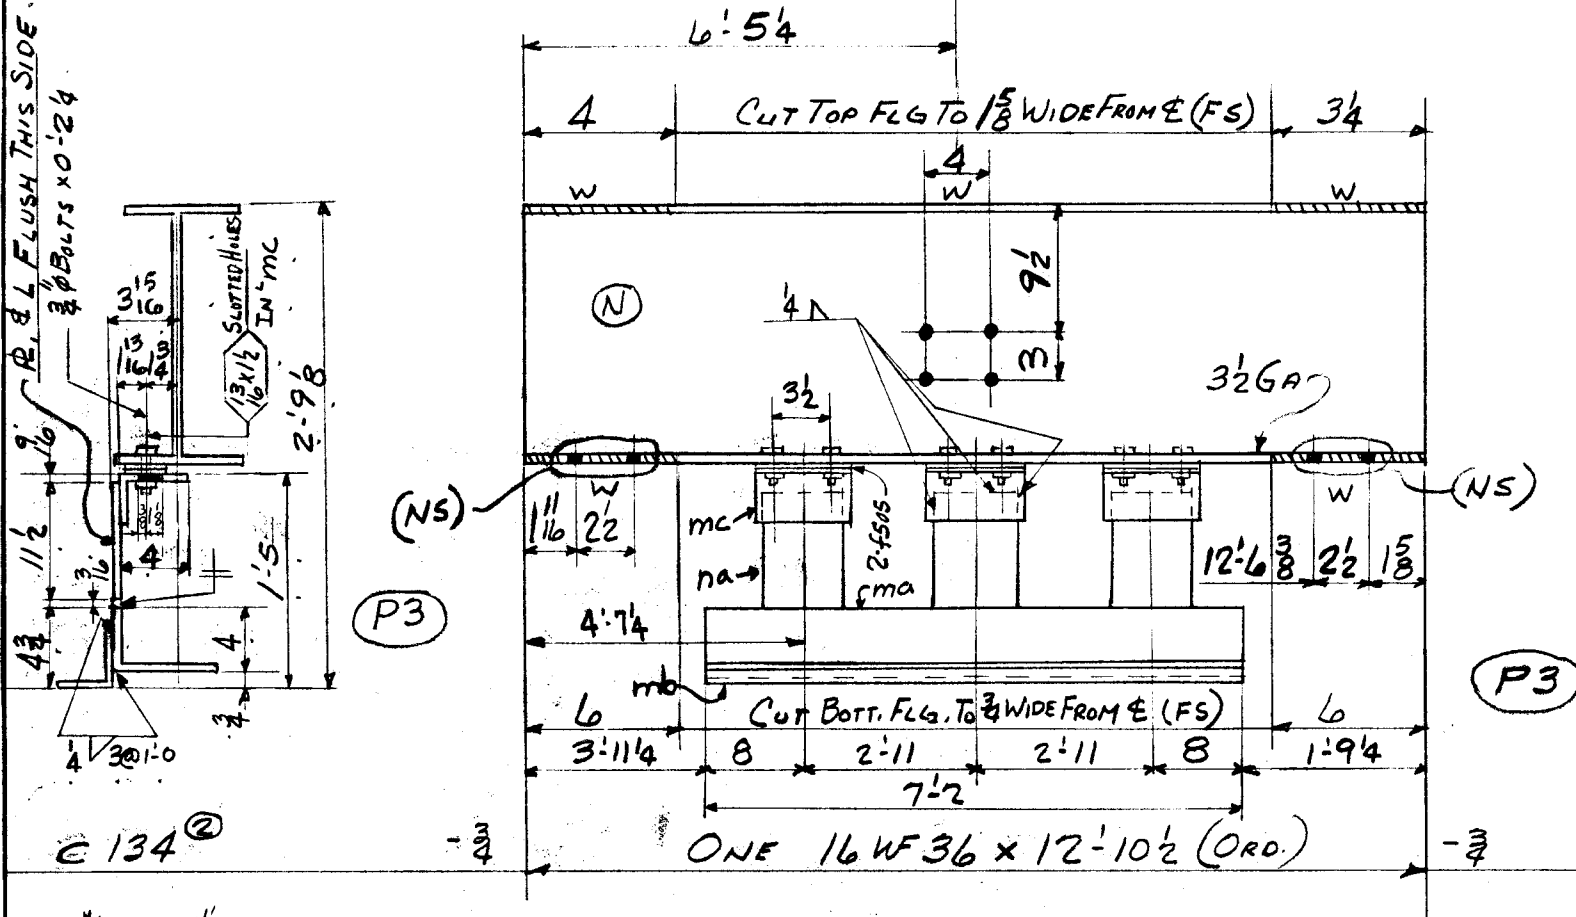


3	PAINT					
18	3	na	R, 5x38	0	11 1/2	
123	1	ma	L 8x4x7/16	7	2	STK.
52	1	mb	L 3 1/2 x 3 1/2 x 5/16	7	2	STK.
14	3	mc	L 4x3 1/2 x 3/8	0	6	
4	6	f505	PINT			
4	6	3/4" Bolts	x	0	24	

464
682 TOTAL

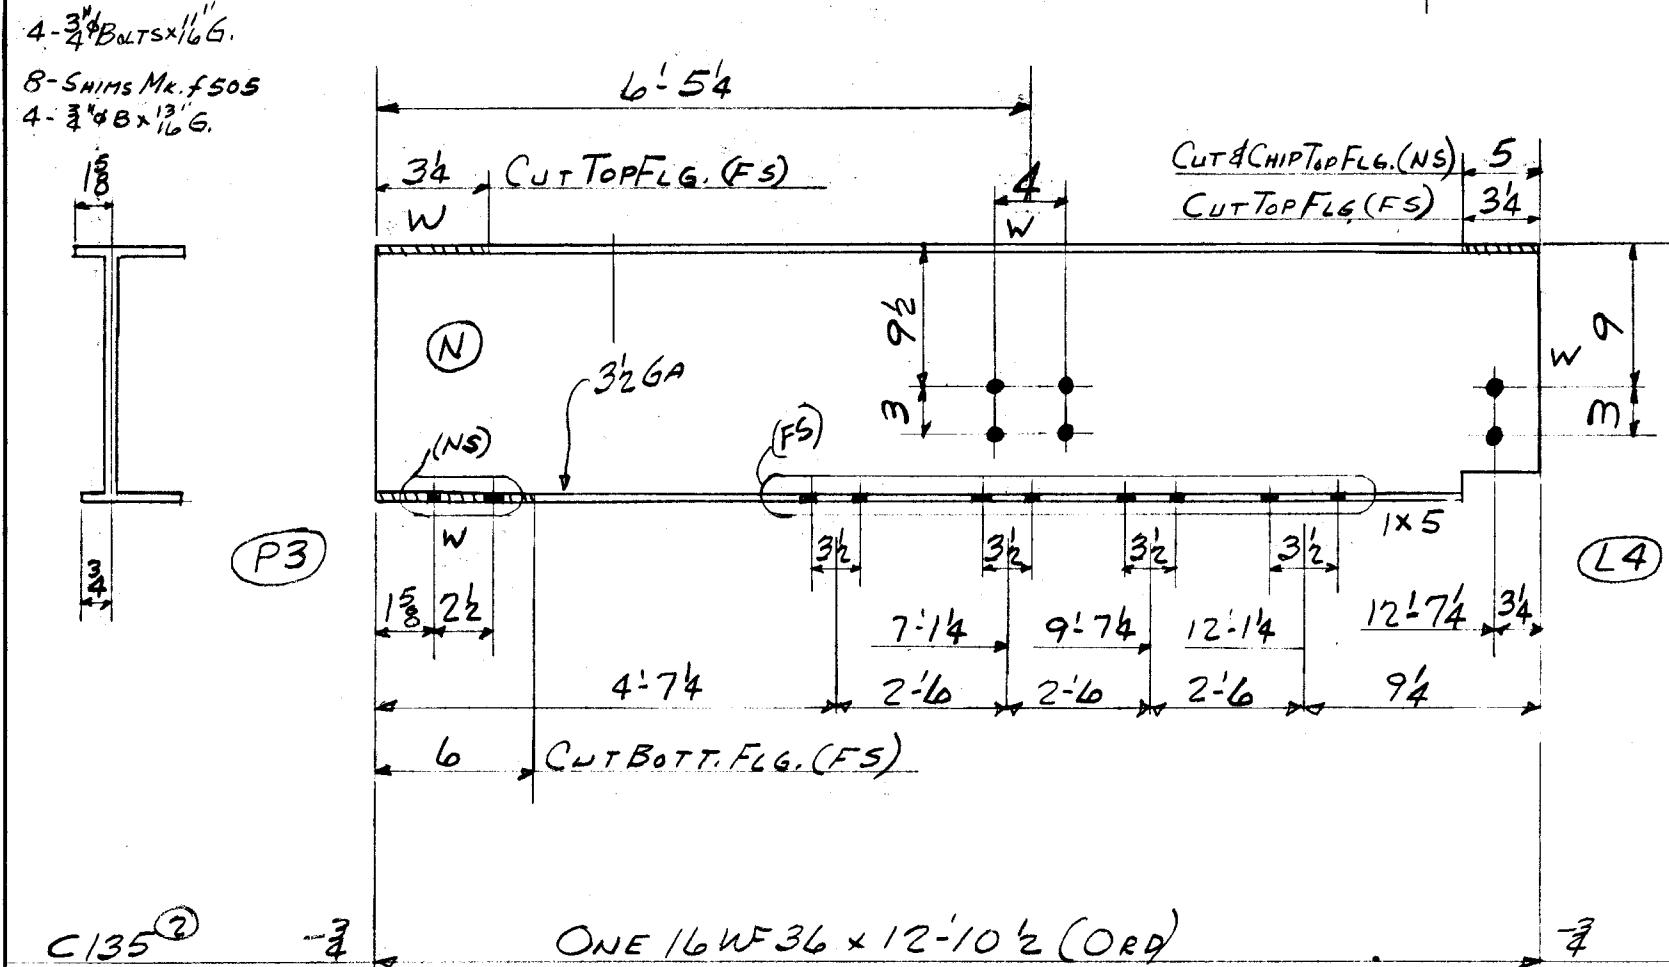

x PAINT

464
466

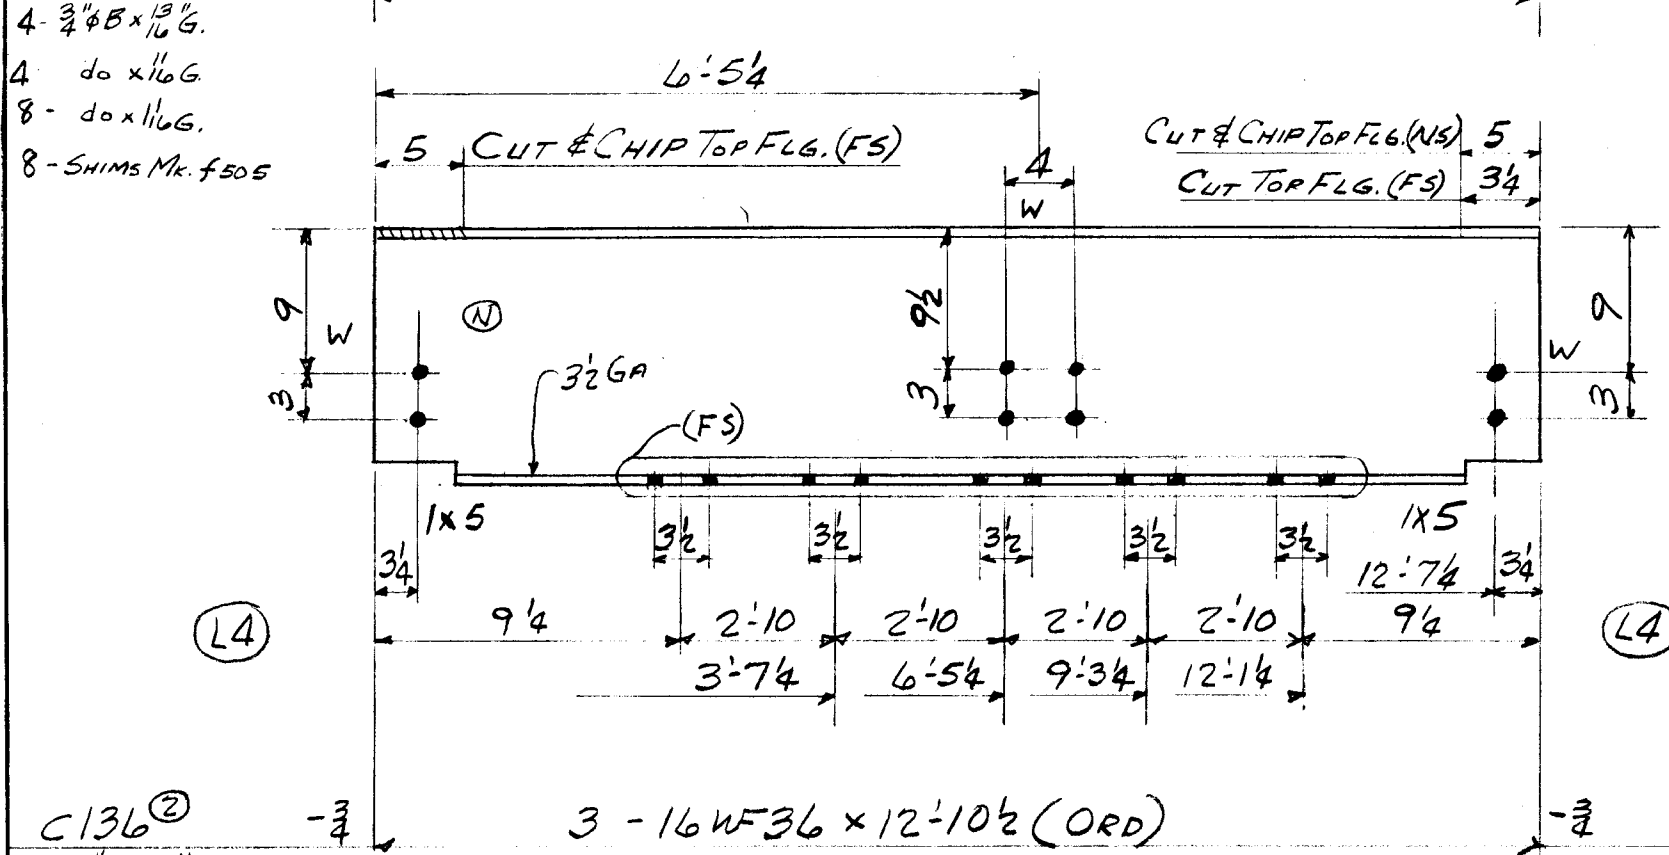

7 PAINT

1391
1398

TOTAL	ORD.	PLATES	STD.	BOLT	RIV.	BAR	SM. STD.	PAINT	WELD
2546	2319		189	4		22		12	
DET.	DATE	CHK'R.	DATE	IN CHARGE					
F.L.G.	Nov. 23, 54	CZ	12-8-54	C.F.					

RIVETS	UNLESS NOTED	CONTRACT NO.	SHEET NO.	REVISIONS	CONTRACT NO.	SHEET NO.
NONE		4090	B624		4090	B624
OPEN HOLES	1/3 1/6					

Lot #1 WELD