



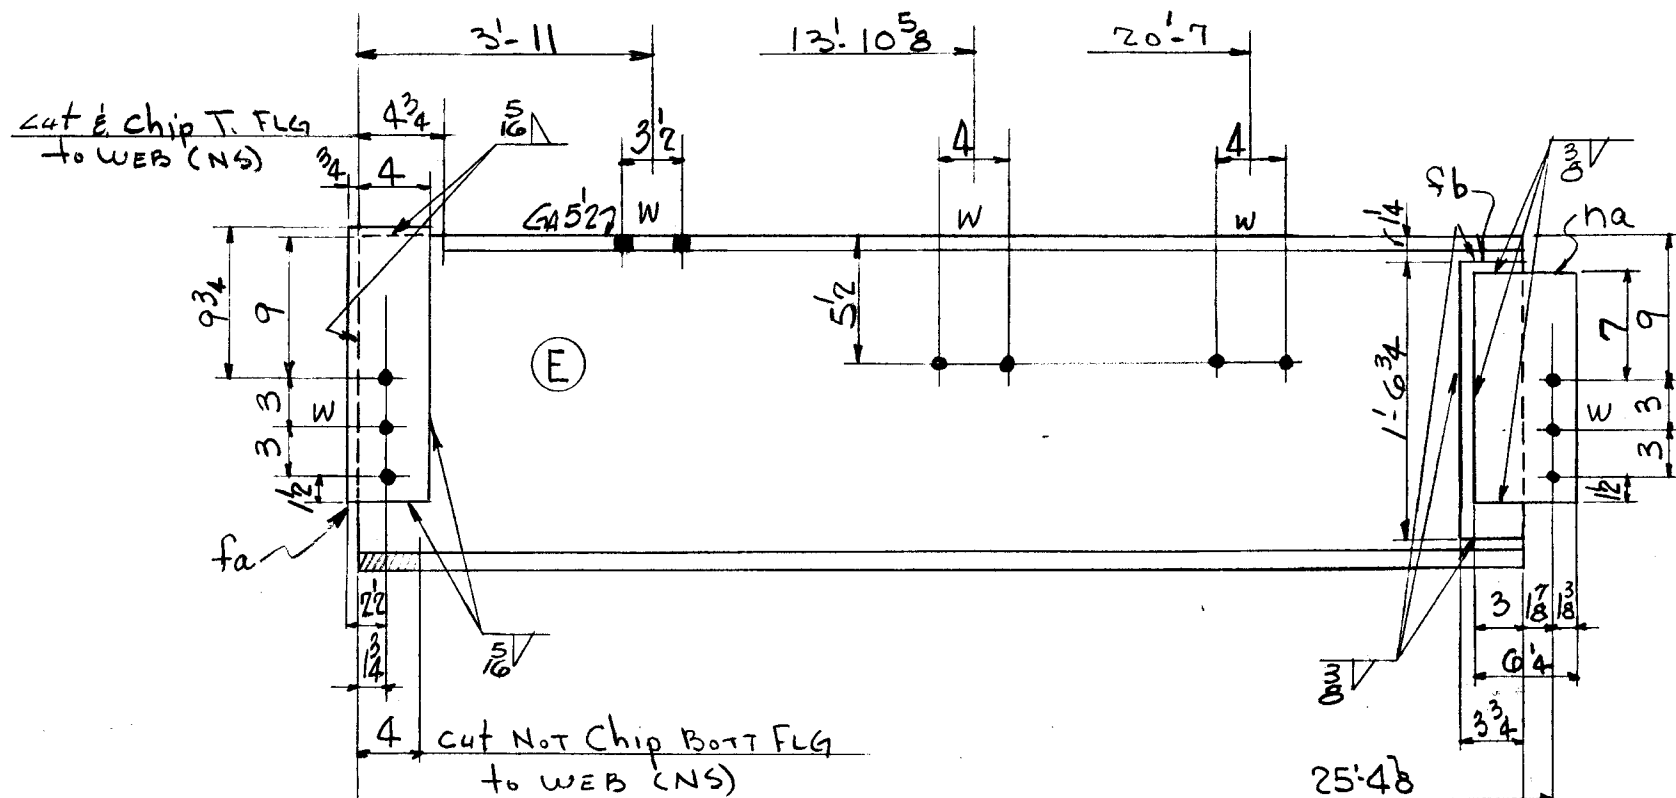


10	PAINT					
29	1	Sa	FILL 4 3/4 x 1/4	1 5/4		
25	1	Sb	FILL 3 3/4 x 1/4	1 6 3/4		
13	1	na	R 6'4 x 1/2	1 2 2		

1843
1920 TOTAL

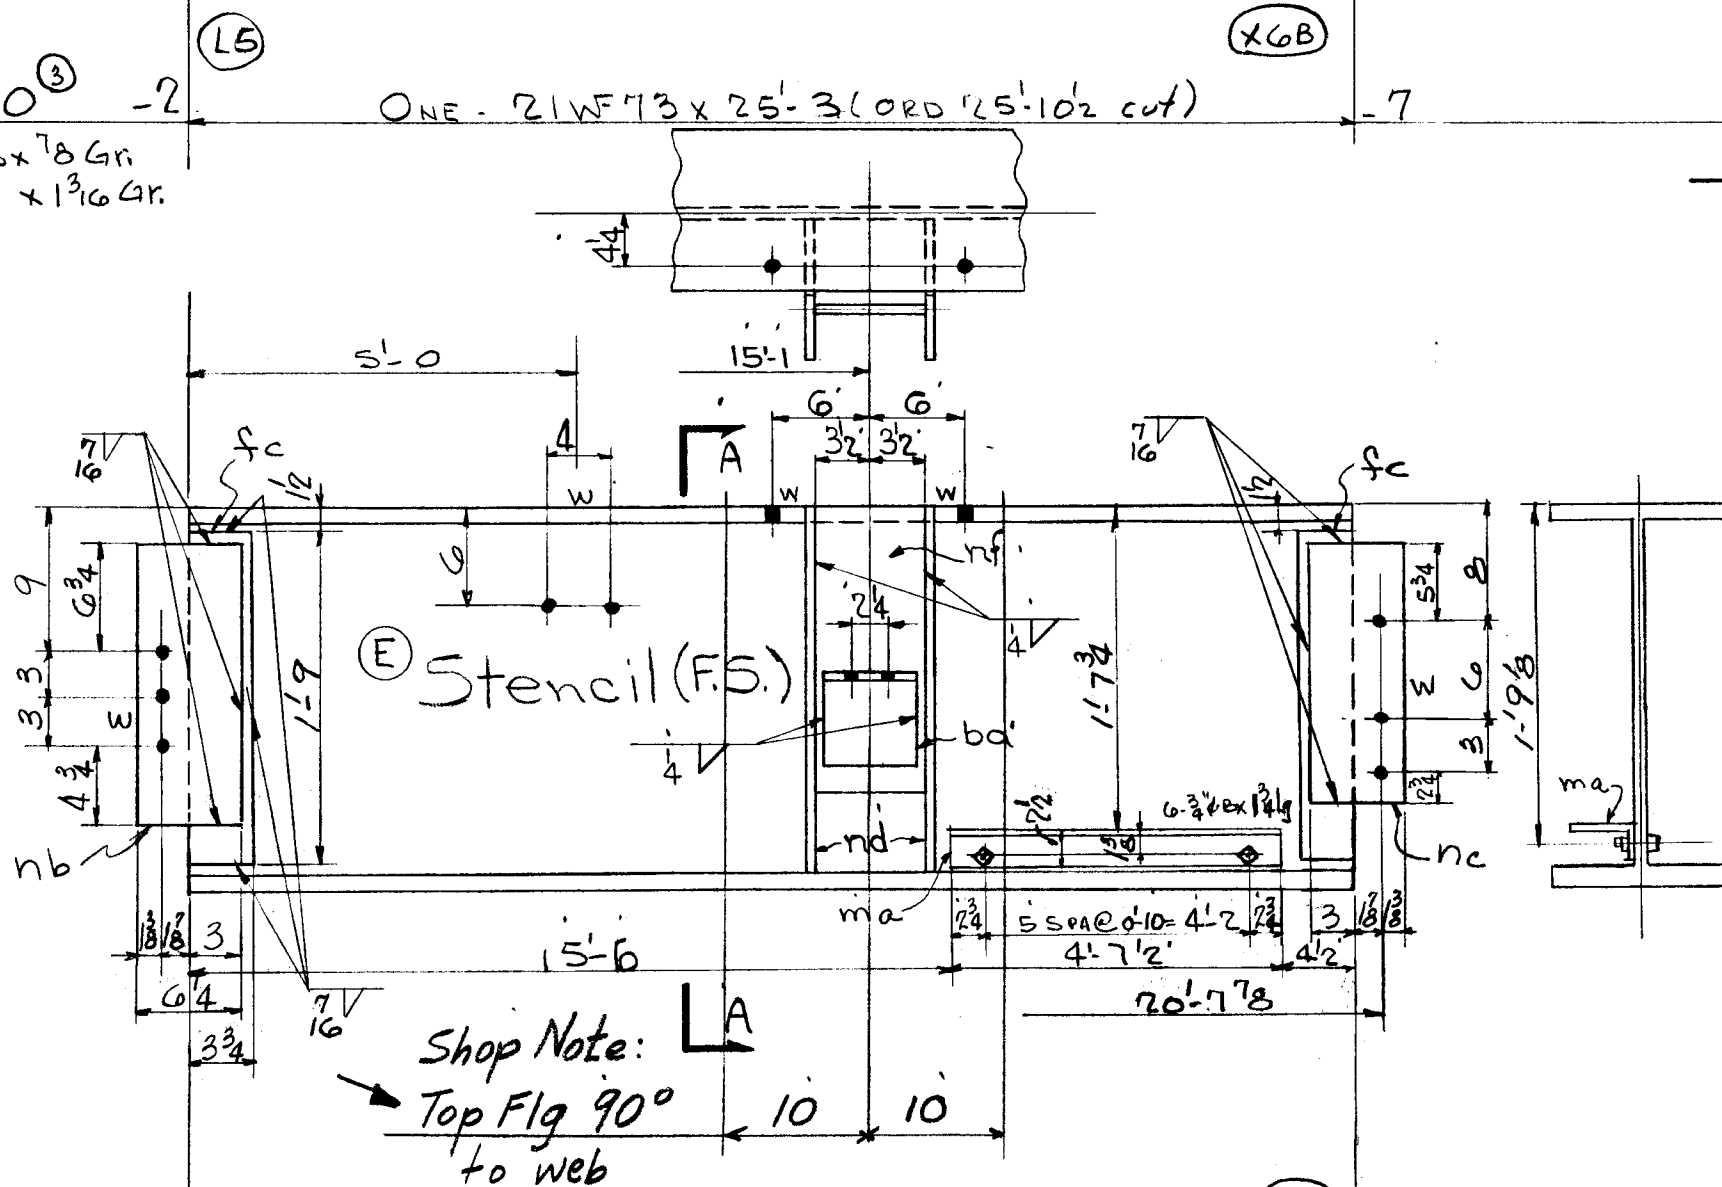

11	PAINT					
56	2	fc	FILL 3 3/4 x 1/4	1 9		
19	1	nb	R 6'4 x 5/8	1 5 1/2		
33	1	ma	L 4 x 2 1/2 x 5/16	4 7 1/2	CF L 4 x 3	
3	6		3/4" BOLTS	0 1 3/4		
19	1	nc	R 6'4 x 5/8	1 5 1/2		
8	1	ba	L 6 x 4 x 1/2	0 6		
70	2	nd	R 10 4 x 1/2	1 11 3/4	Cut 10 4 x 1/2 x 11 3/4 M.I.E.	
18	1	nf	R 7 x 1/2	1 6	Cut 7 x 1/2 x 11 3/4 M.I.E.	
2050						
2287						

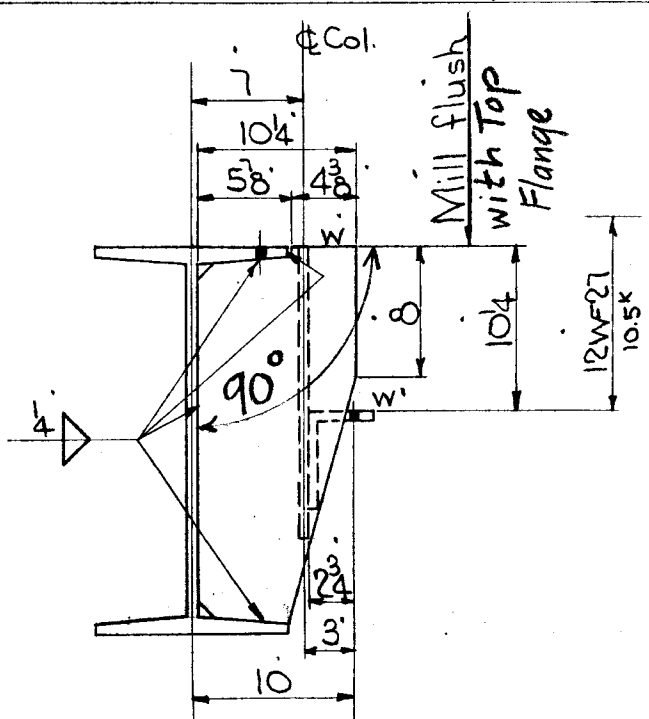

SECTION A-A

TOTAL	ORD.	PI	STD.	BOLT	RIV.	BAR	SM. STD.	PAINT	WELD
4207	3893	249	41	3					21
DET.	DATE	CHK'R.	DATE	IN CHARGE					
LWS	11-8-54	RCC.	12-10-54	FISHER					

CONTRACT NO.	SHEET NO.	REVISIONS	CONTRACT NO.	SHEET NO.
4090	B640	1-11-55: Appl. Changes to C111	4090	B640

WELD Lot 7