



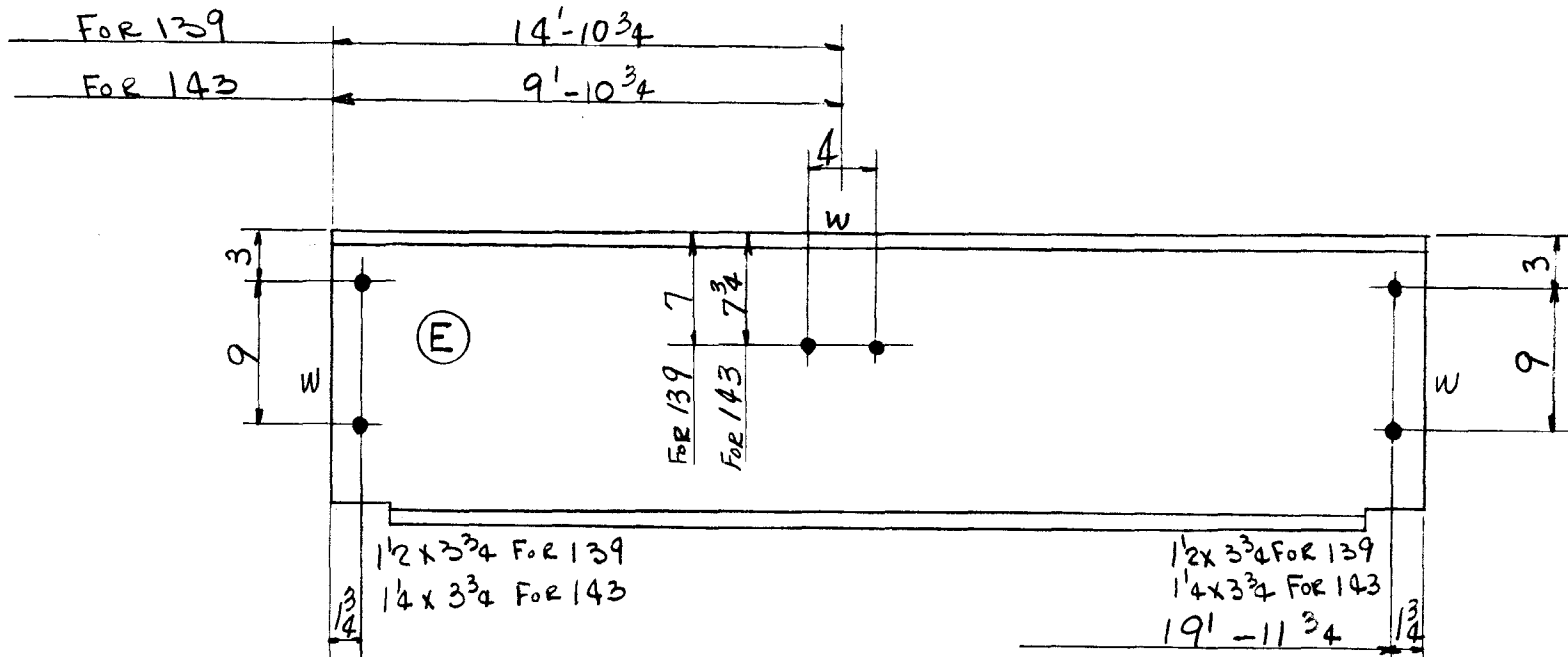


C139 ③	-9 1/4	ONE - 16WF71 x 20'-1 1/2 (Stk cut)	-9 1/4	1429.7	1436
C143 ③	-9 1/4	ONE - 16WF50 x 20'-1 1/2 (Stk cut)	-9 1/4	1007.5	1012
2. 3/4" x 3/4" Gr. 2. do x 7/8 Gr. 4. do x 1 1/2 Gr. 4. do x 1 5/8 Gr.					
SHOP NOTE: DIFF. WT. RMS					

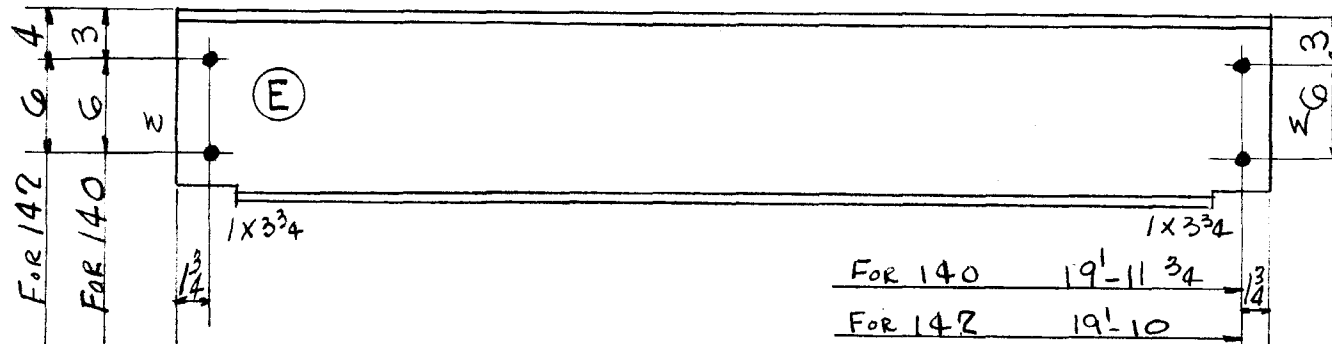

C140 ③	-9 1/4	2 - 12WF27 x 20'-1 1/2 (Stk cut)	-9 1/4	1087.5	1092
C142 ③	-10 3/8	9 - do x 19'-11 3/4 (Stk cut)	-9 7/8	4855.24	4879

44 - 3/4" x 1 3/8 Gr.

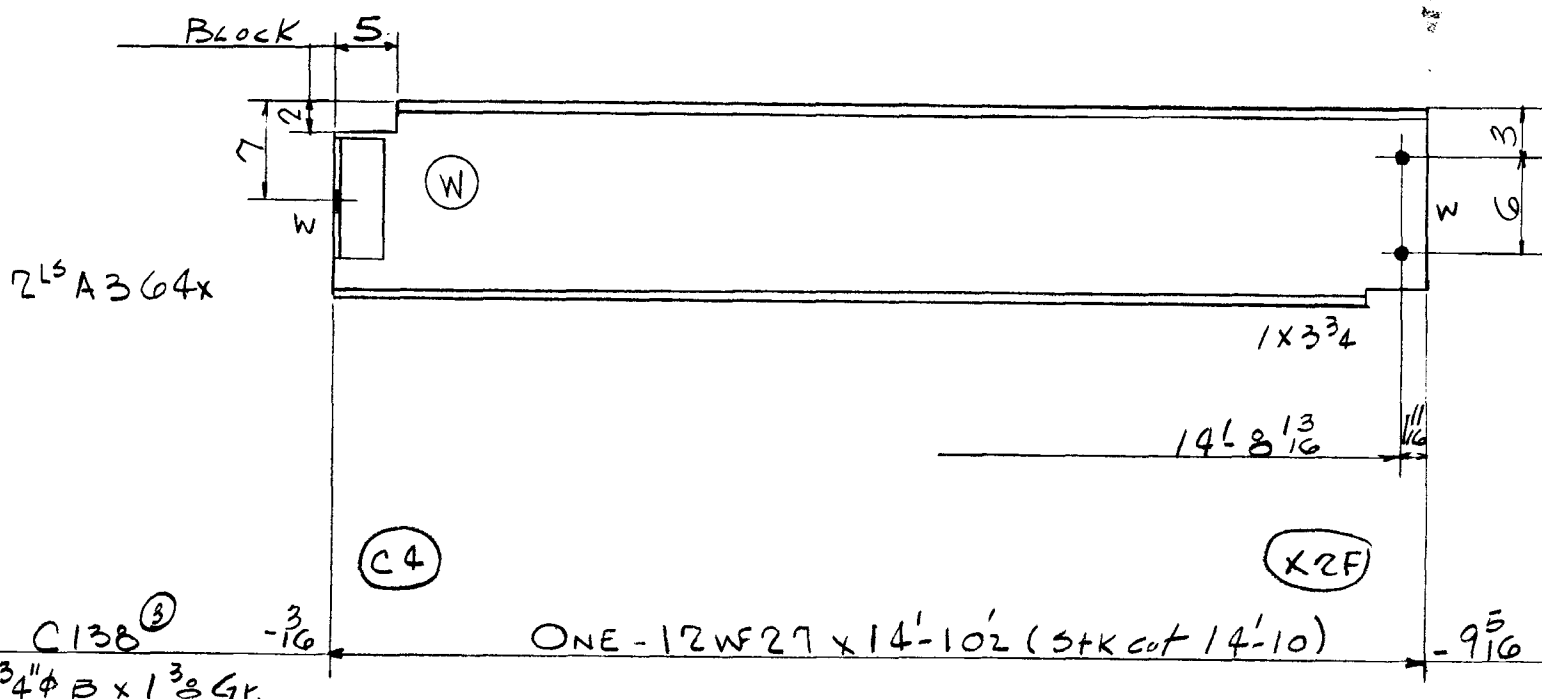

C138 ③	-10 3/8	ONE - 12WF27 x 14'-10 1/2 (Stk cut 14'-10)	-9 5/16		
2 - 3/4" x 1 3/8 Gr.					

2 PAINT
9 2 A364x

400
411 TOTAL

TOTAL	ORD.	PLATES	STD.	BOLT	RIV.	BAR	SM. STD.	PAINT	WELD
8830			8787						43

DET.	DATE	CHK'R.	DATE	IN CHARGE
LWS	11-30-54	R.C.C.	12-11-54	FISHER

CONTRACT NO.	SHEET NO.	REVISIONS	CONTRACT NO.	SHEET NO.
4090	B646		4090	B646

WELD Lot 7