



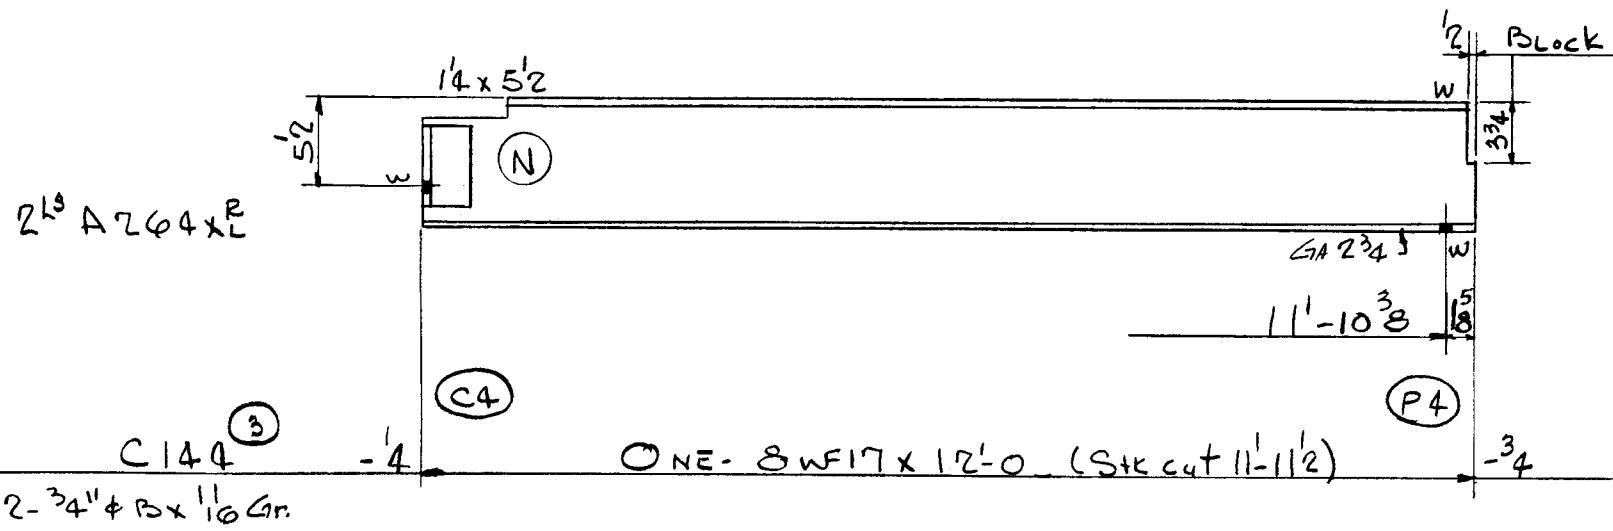


1 PAINT
6 2 A264xL

203
210 TOTAL

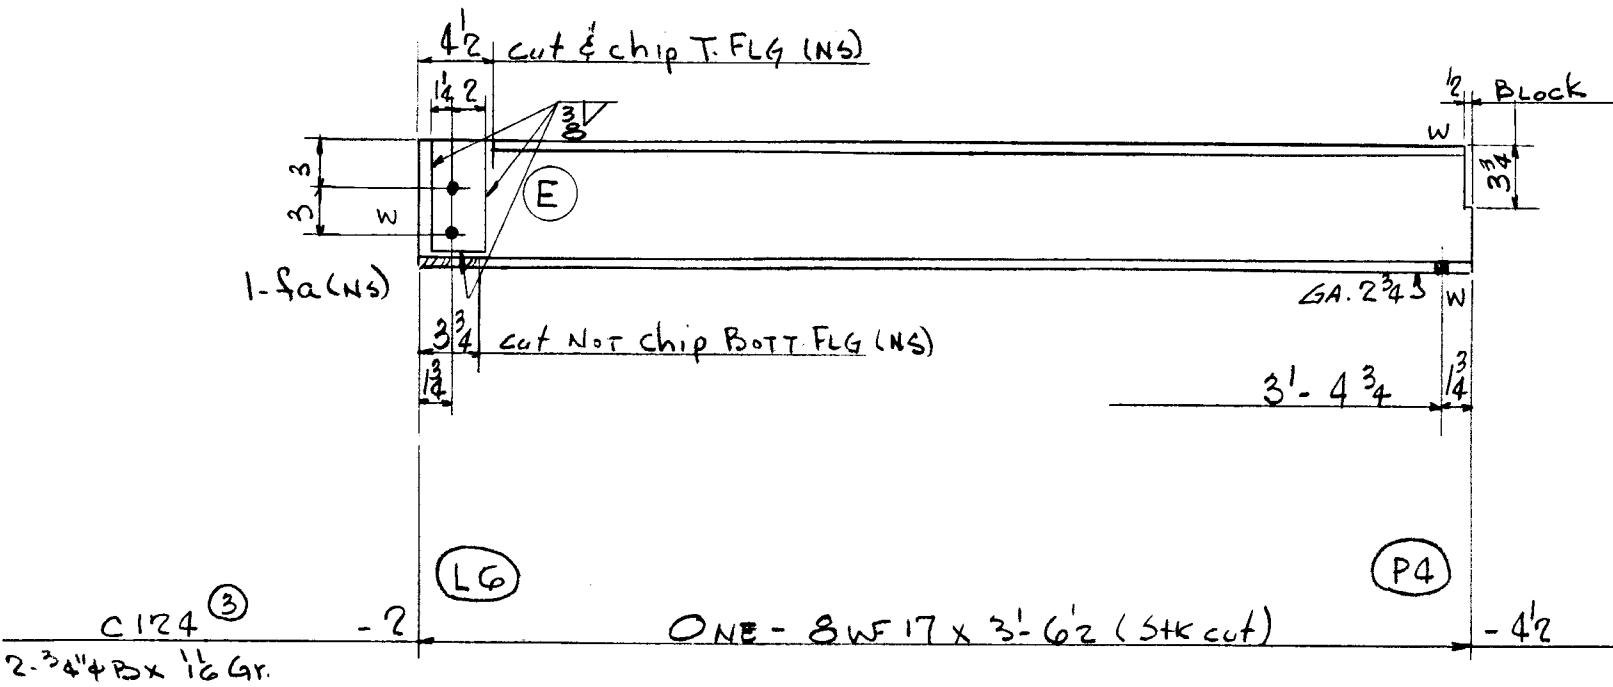


- PAINT
10 1 Sa Full 3/4 x 1/2 0 7/4

60
70 TOTAL

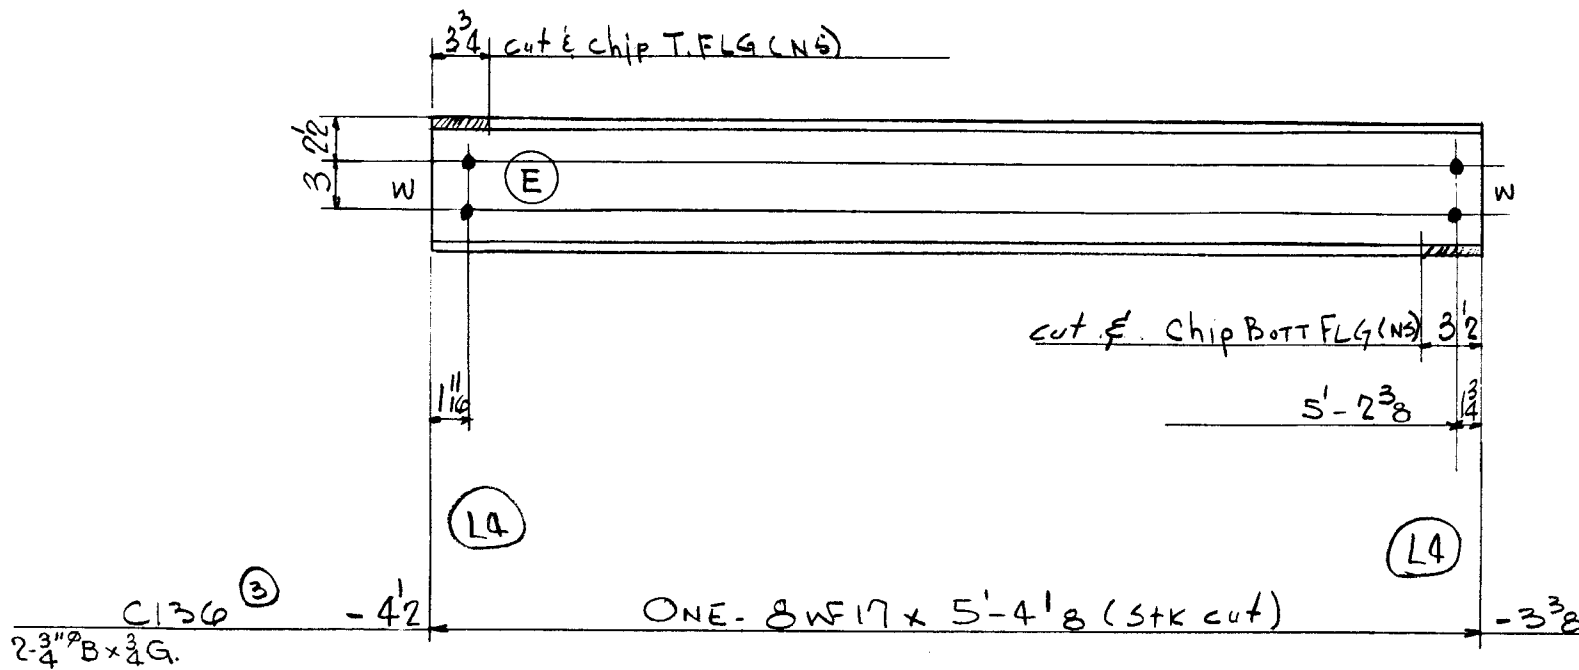

91

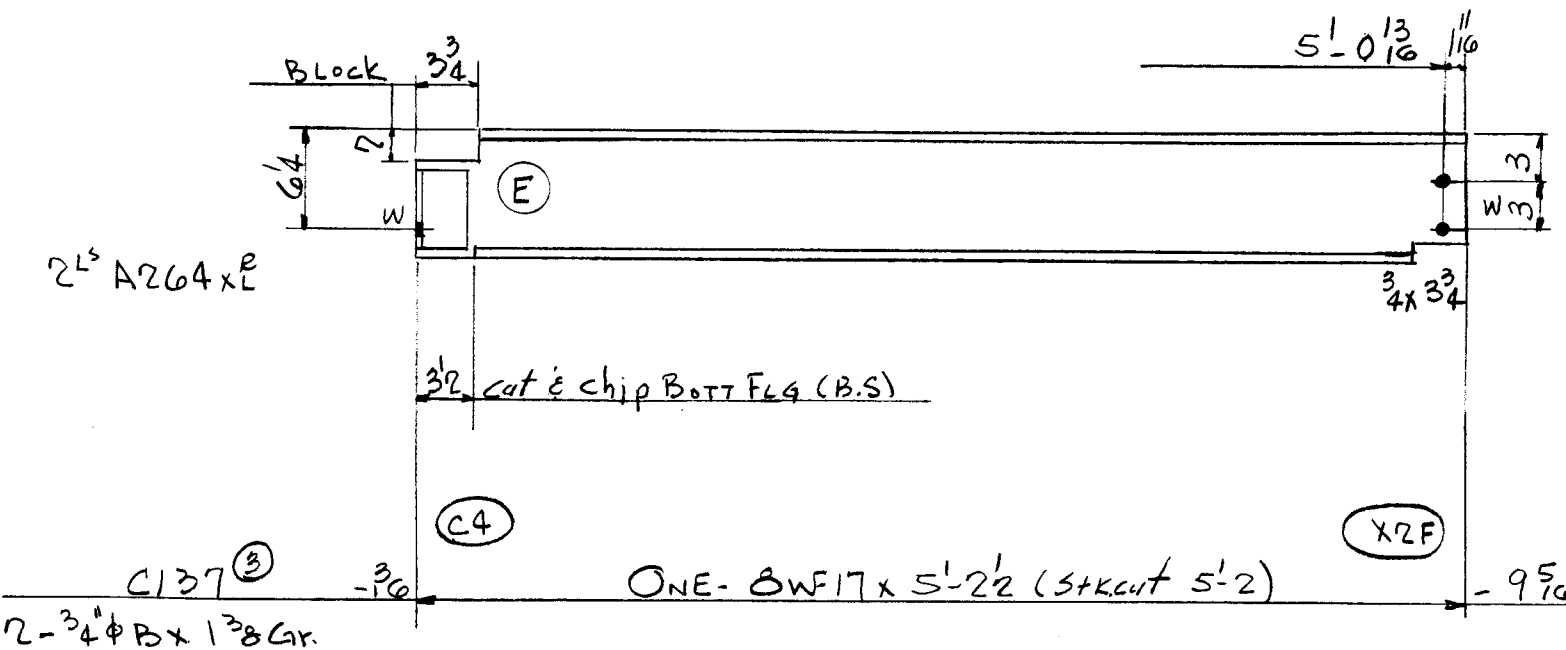

- PAINT
6 2 A264xL

88
94 TOTAL

TOTAL	ORD.	PLATES	STD.	BOLT	RIV.	BAR	SM. STD.	PAINT	WELD
465			464					1	
DET. LWS	DATE 11-30-54	CHK'R. R.C.C.	DATE 12-10-54	IN CHARGE FISHER					

CONTRACT NO.	SHEET NO.	REVISIONS	CONTRACT NO.	SHEET NO.
4090	B647		4090	B647