



WEIGHT	NO. PCS.	ASS'M MK.	SHAPE	LENGTH	REMARKS	ORDERED
--------	----------	-----------	-------	--------	---------	---------

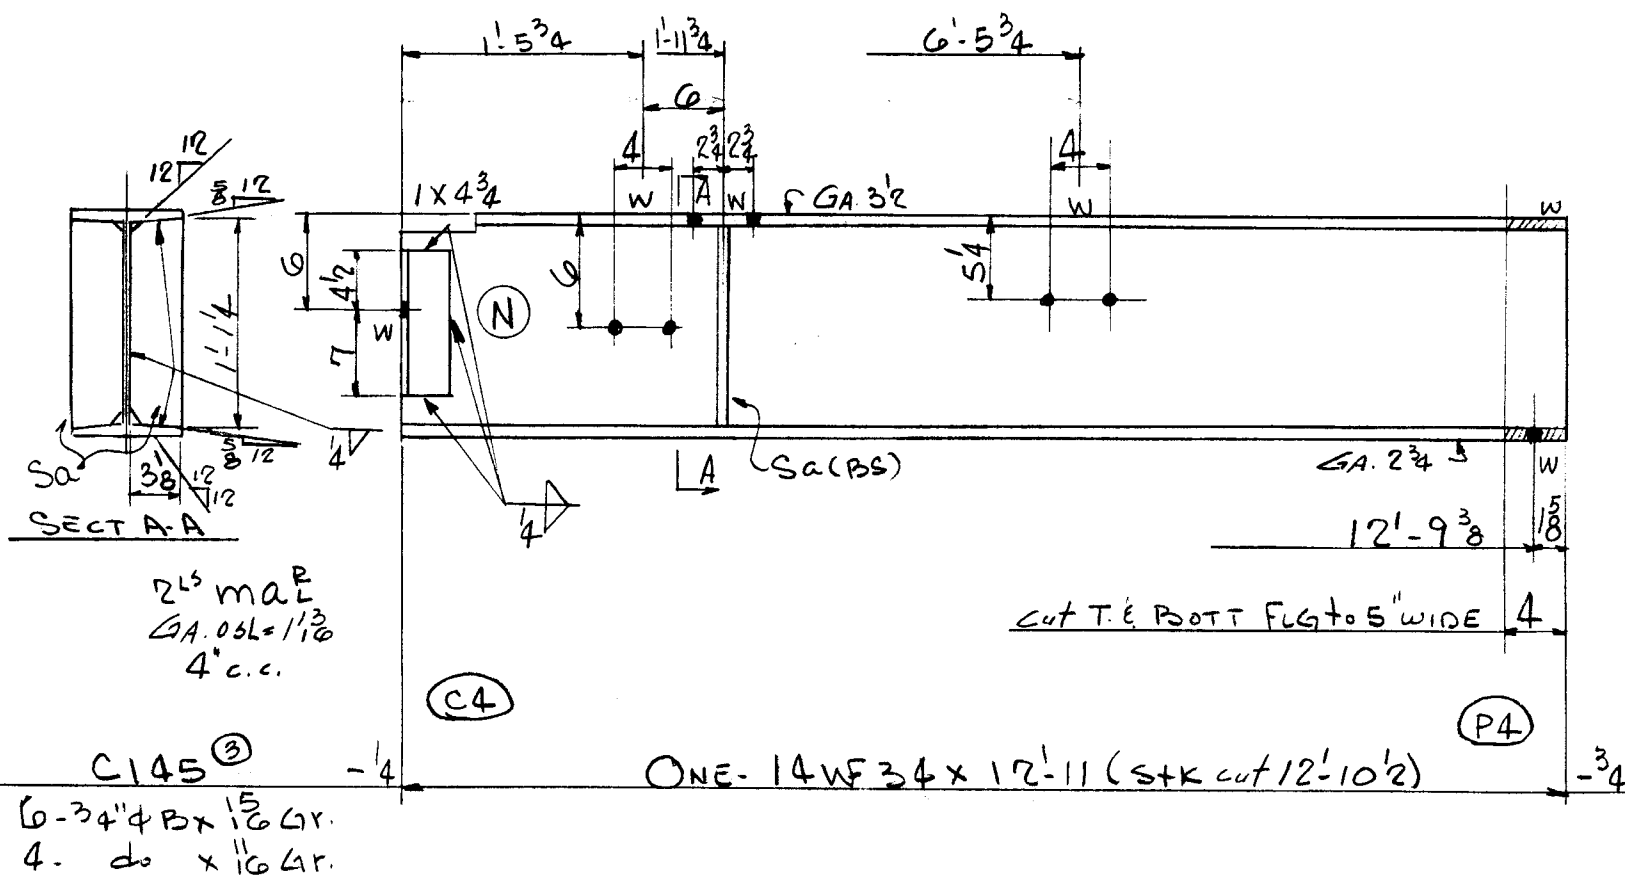

2	PAINT			
14	2	ma ^R _L	L 3x3x3 ⁸	0 11 ¹ / ₂
12	2	Sa	H 3'8x1'2	1 14


438		
466	TOTAL	

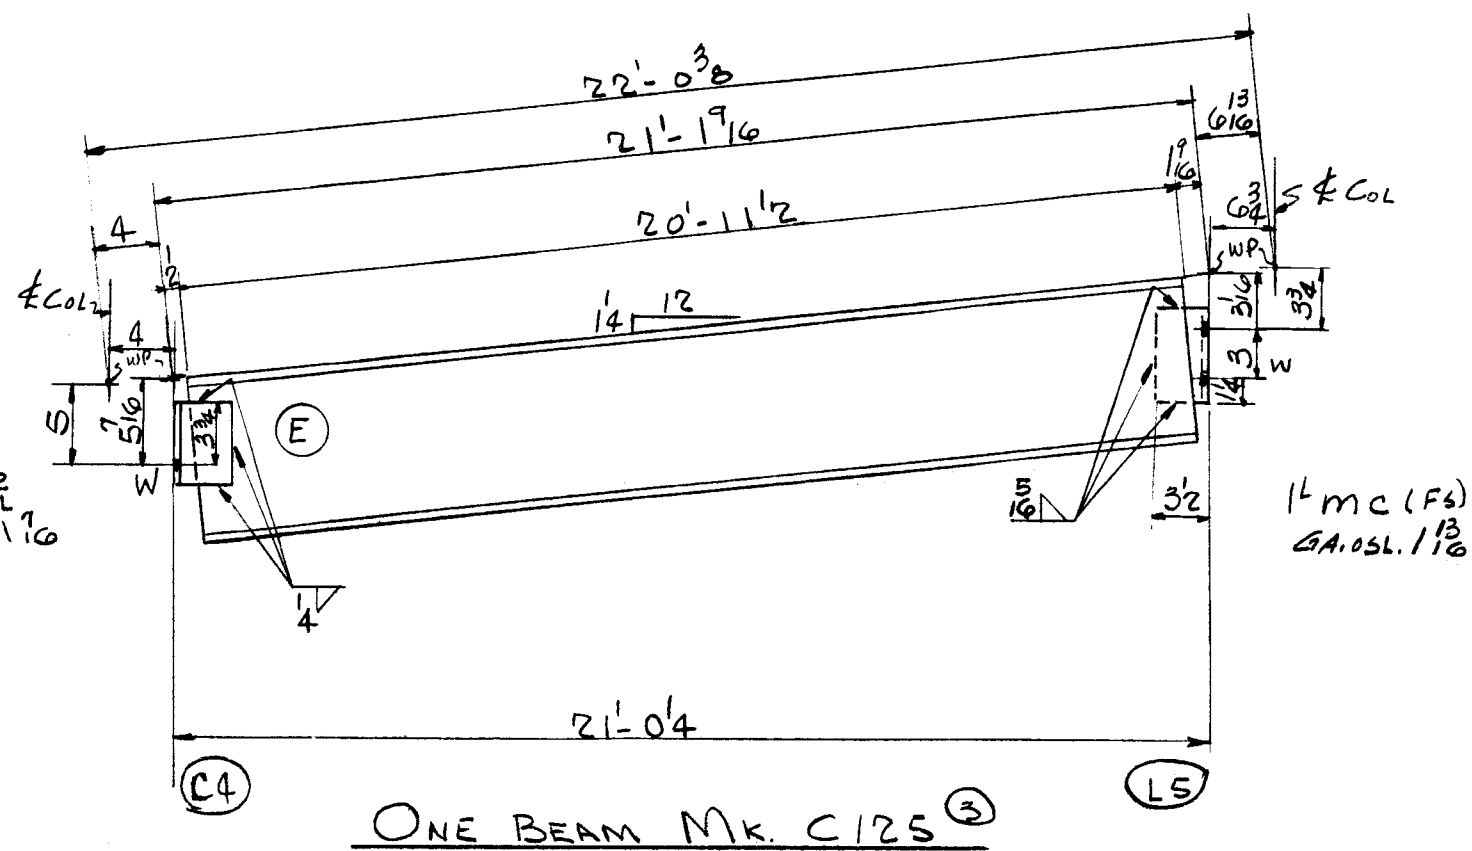

ONE BEAM MK C/25⁽³⁾

608	1		10WF29	20	11 ^{1/2}
7	2	mb ^E	43 ^{1/2} x3 ^{1/2} x3 ^{1/2}	0	5
5	1	mc	44x3 ^{1/2} x ^{1/2}	0	5 ^{1/2}
3	PAINT				
623	TOTAL				

2. $3/4'' \phi$ Bx $1'8$ Gr.

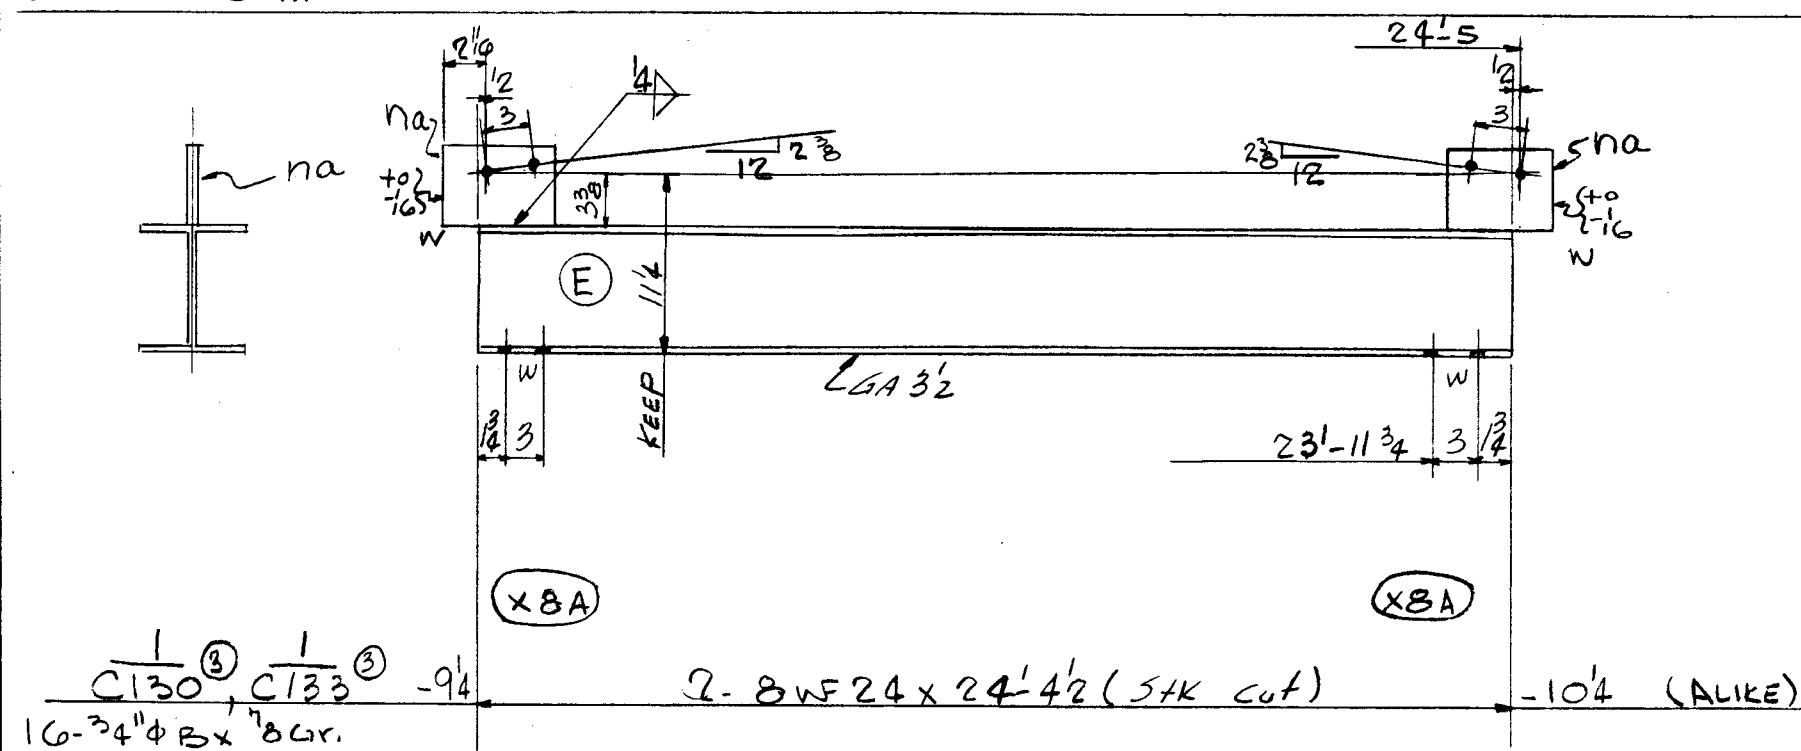

6	Paint
---	-------

20	4	na	$5\frac{1}{4} \times \frac{1}{2}$	0	$6\frac{7}{8}$
----	---	----	-----------------------------------	---	----------------

1170	
1196	TOTAL

TOTAL	ORD.	PLATES	STD.	BOLT	RIV.	BAR	SM. STD.	PAINT	WELD
2285			2242			32		11	

DET.	DATE	CHK'R.	DATE	IN CHARGE
LWS	11-30-54	R.C.C.	12-8-54	FISHER

RIVETS UNLESS NOTED OPEN HOLES 13" φ UNLESS NOTED	CONTRACT NO. 4090	SHEET NO. B648	REVISIONS	CONTRACT NO. 4090	SHEET NO. B648
--	--------------------------------	-----------------------------	------------------------	--------------------------------	-----------------------------

WELD L.T. 7