



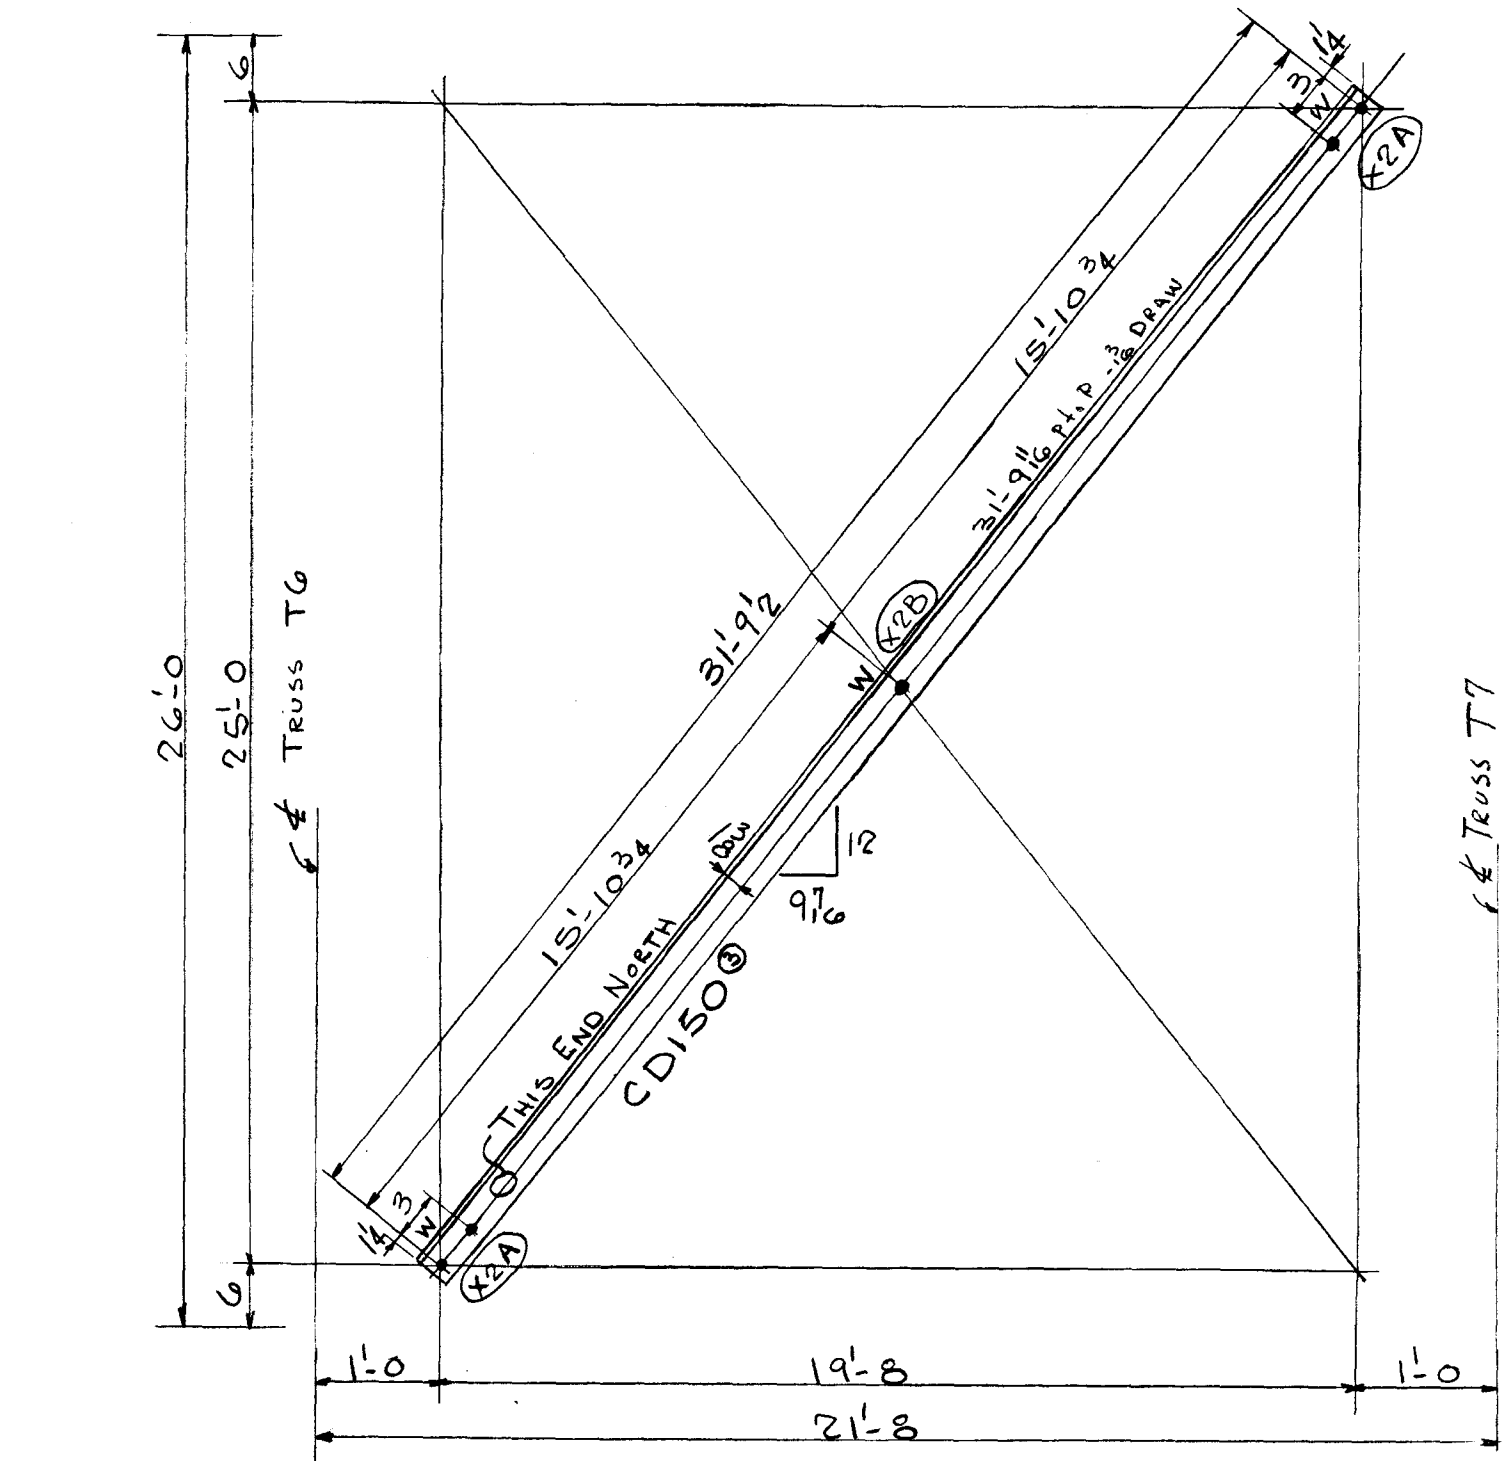

8-3/4" x 1/2" x 3/4" Gr.
1-20 x 3/4" Gr.
2. DIAGONALS - MK. CD150(3)

2 DIAGONALS MK CD150(3)						
378	2		L22x22x3/8	32' 0"		STK
			PAINT			
380	TOTAL					

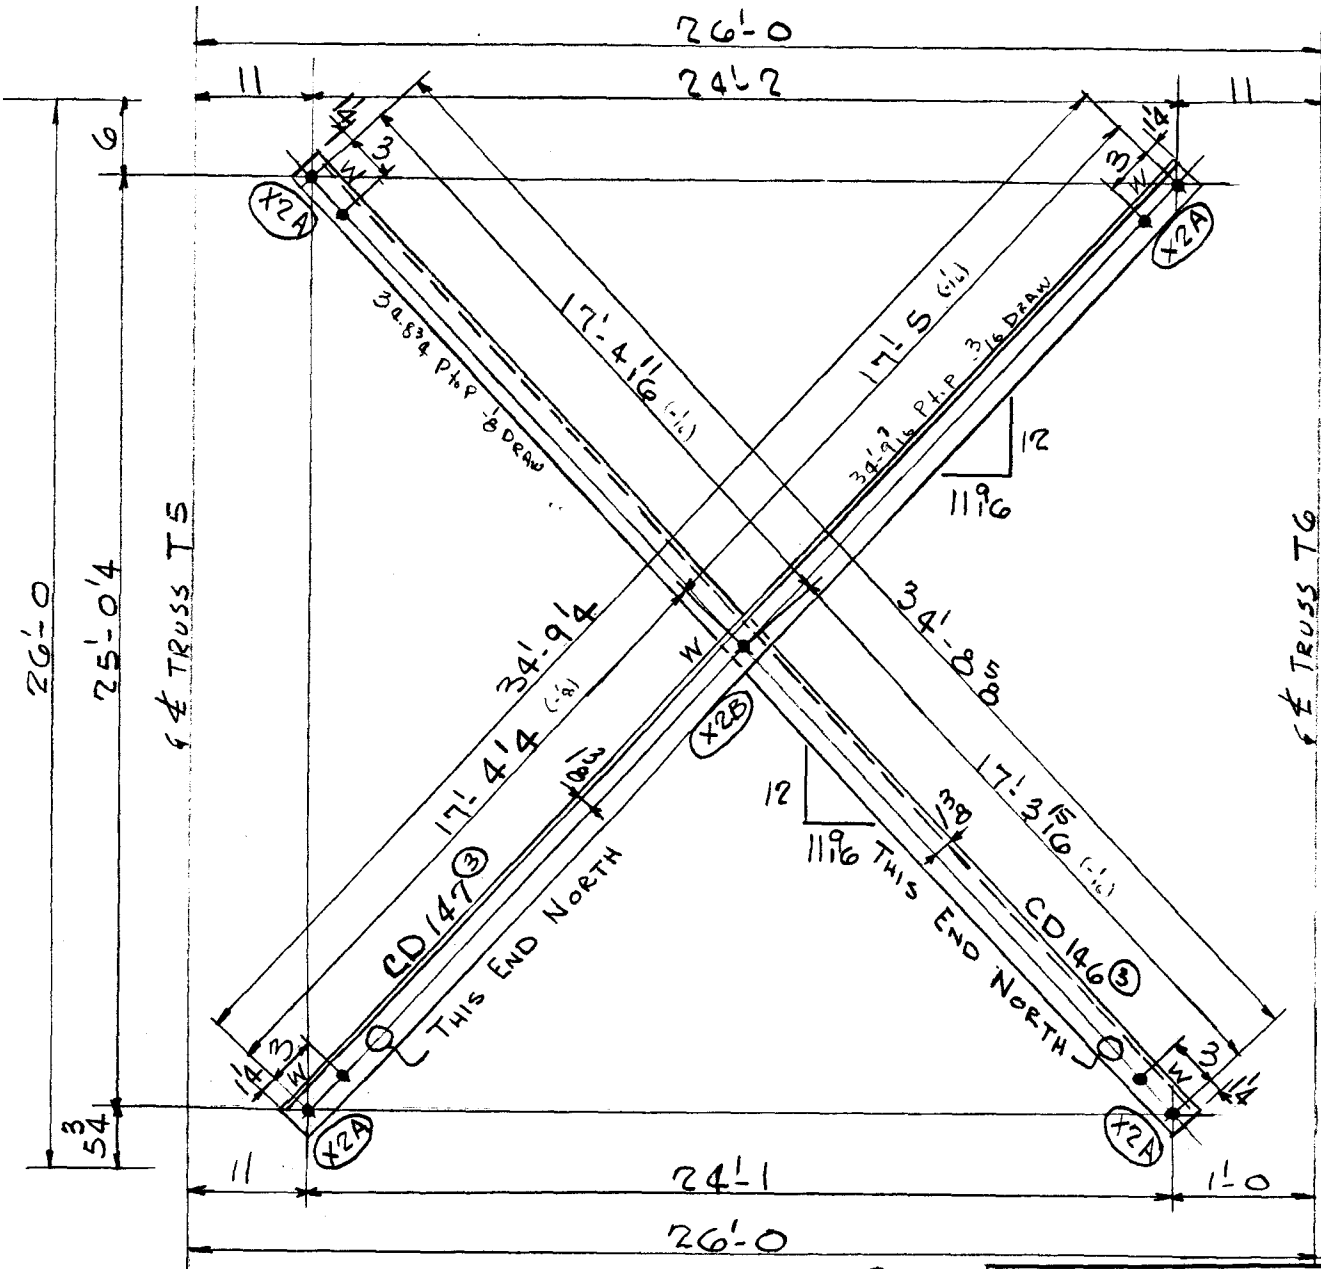

8-3/4" x 1/2" x 3/4" Gr.
1-20 x 3/4" Gr.
ONE DIAGONAL - MK. CD146(3)
ONE DIAGONAL - MK. CD147(3)

ONE DIAGONAL MK CD146(3)						
206	1		L22x22x3/8	34' 11 1/8"		STK
			PAINT			
207	TOTAL					

ONE DIAGONAL MK CD147(3)						
206	1		L22x22x3/8	34' 11 3/4"		STK
			PAINT			
207	TOTAL					

TOTAL	ORD.	PLATES	STD.	BOLT	RIV.	BAR	SM. STD.	PAINT	WELD
794								790	4
DET.	DATE	CHK'R.	DATE	IN CHARGE					
LWS	12-1-54	RCC.	12-7-54	FISHER					
REVISIONS		CONTRACT NO.		SHEET NO.		CONTRACT NO.		SHEET NO.	
		4090		B649		4090		B649	