
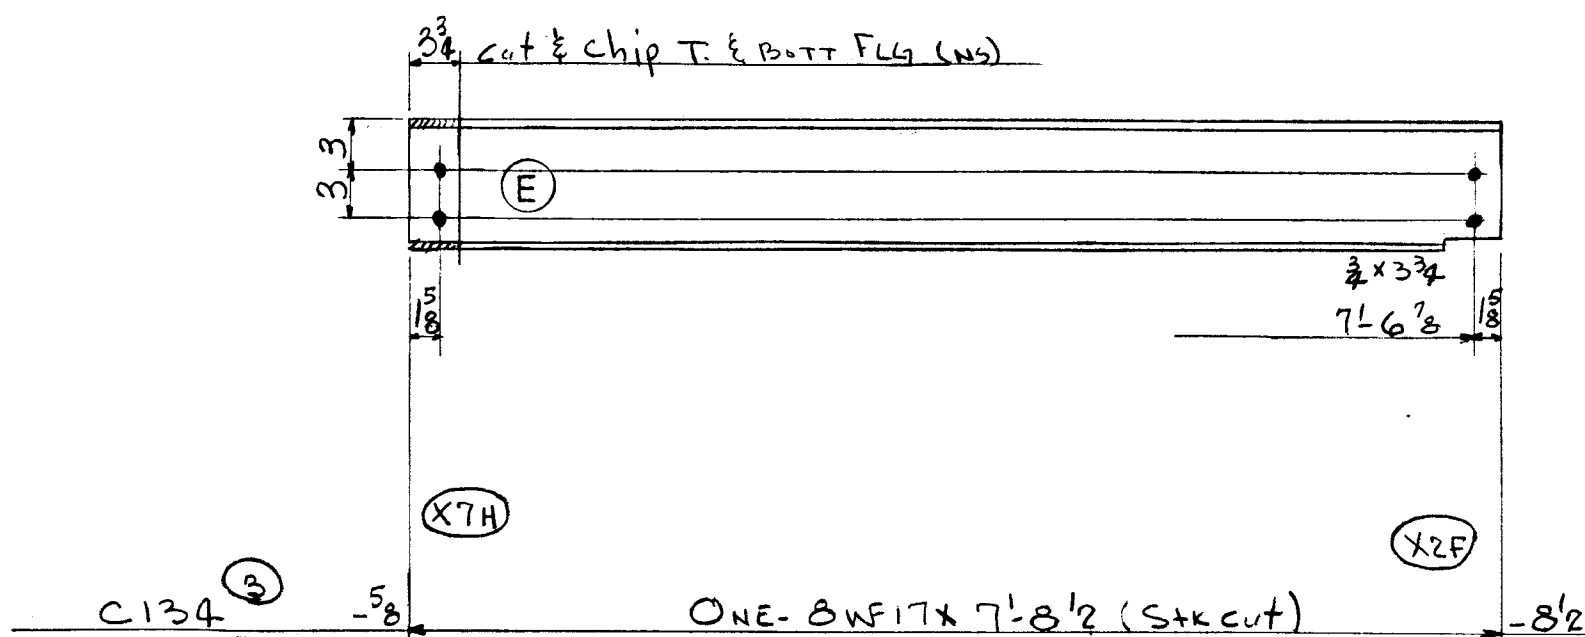


NAME OF STRUCTURE
THE HARTFORD PUBLIC LIBRARY
HARTFORD - CONNECTICUT

[illegible]

2-34"4 Bx 58 Gr.
2- do x 138 Gr

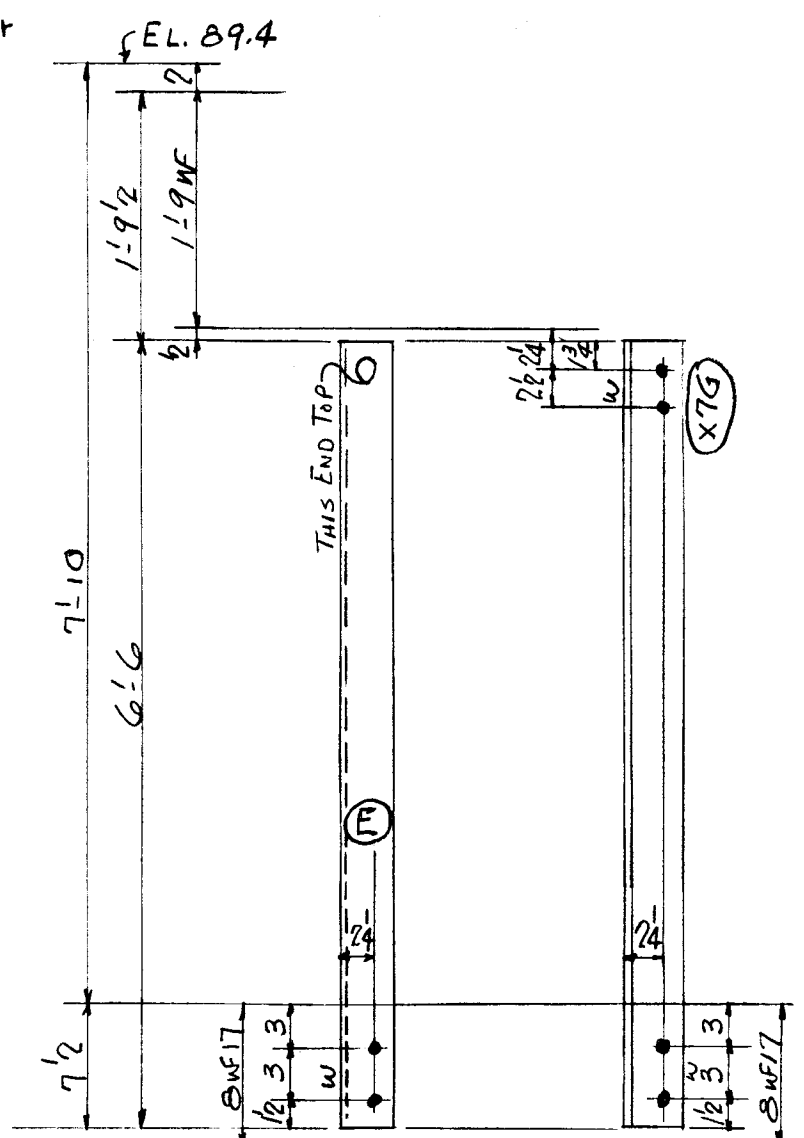

2. 3/4" ϕ B x 7/8 Gr.

ONE HANGER MK. C135 (3)

ONE HANGER MK. C/35 (3)

55	1		$13\frac{1}{2} \times 3\frac{1}{2} \times 3\frac{3}{8}$	6	6
----	---	--	---	---	---

TOTAL	ORD.	PLATES	STD.	BOLT	RIV.	BAR	SM. STD.	PAINT	WEL
187			186					1	

DET. LWS	DATE 12-2-54	CHK'R. R.C.C.	DATE 12-11-54	IN CHARGE FISHER
-------------	-----------------	------------------	------------------	---------------------

-RIVETS-	-UNLESS NOTED-	CONTRACT NO.	SHEET NO.	REVISIONS	CONTRACT NO.	SHEET NO.
OPEN HOLES	-UNLESS NOTED-	4090	B651		4090	B651

Lot 7