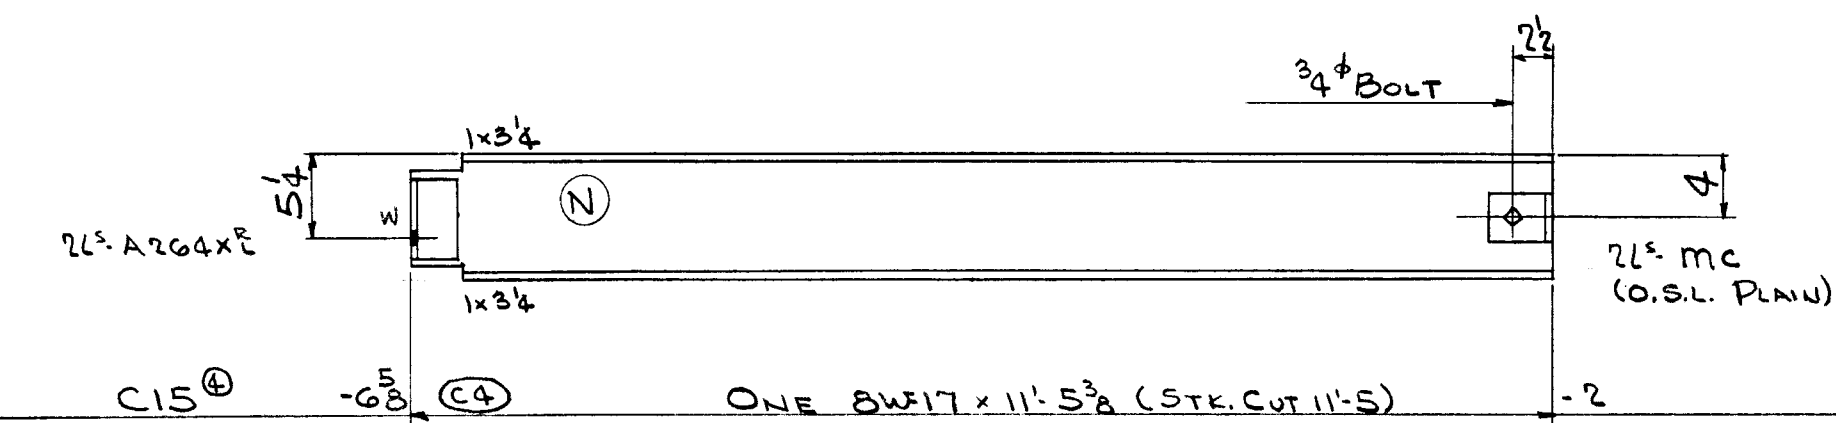
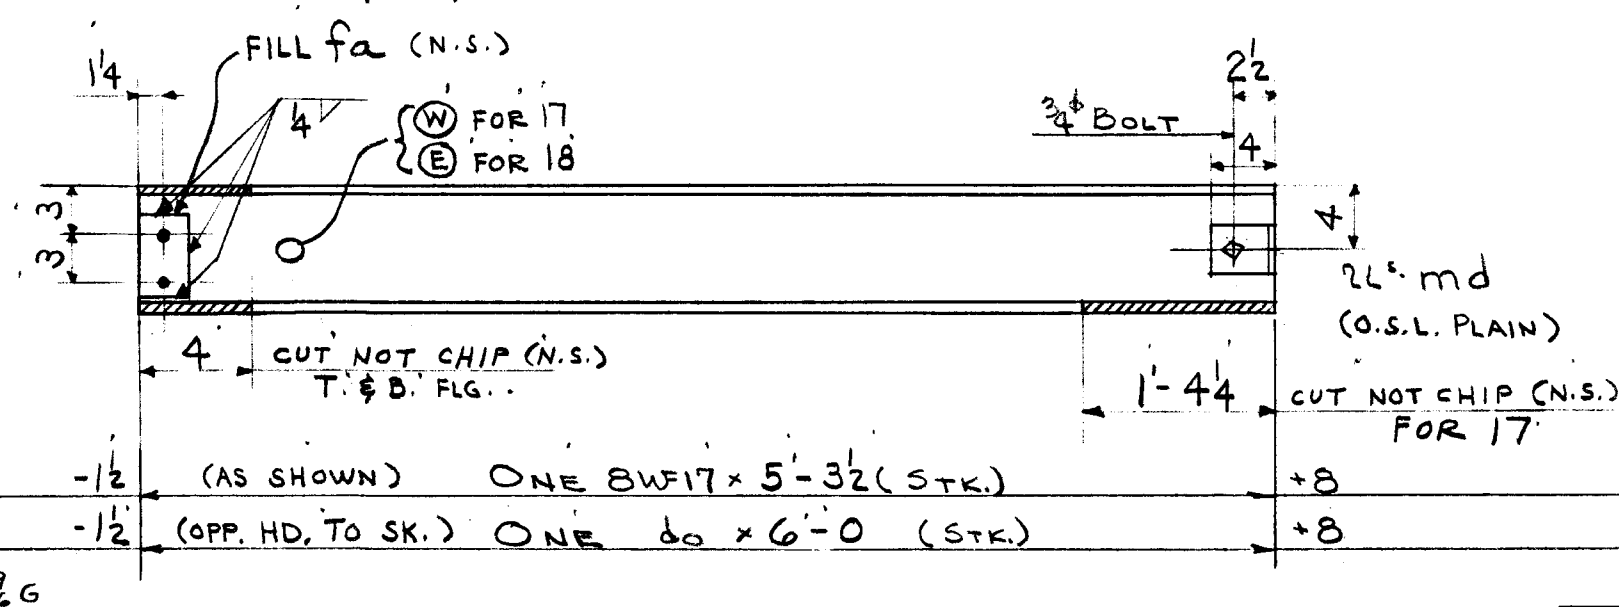
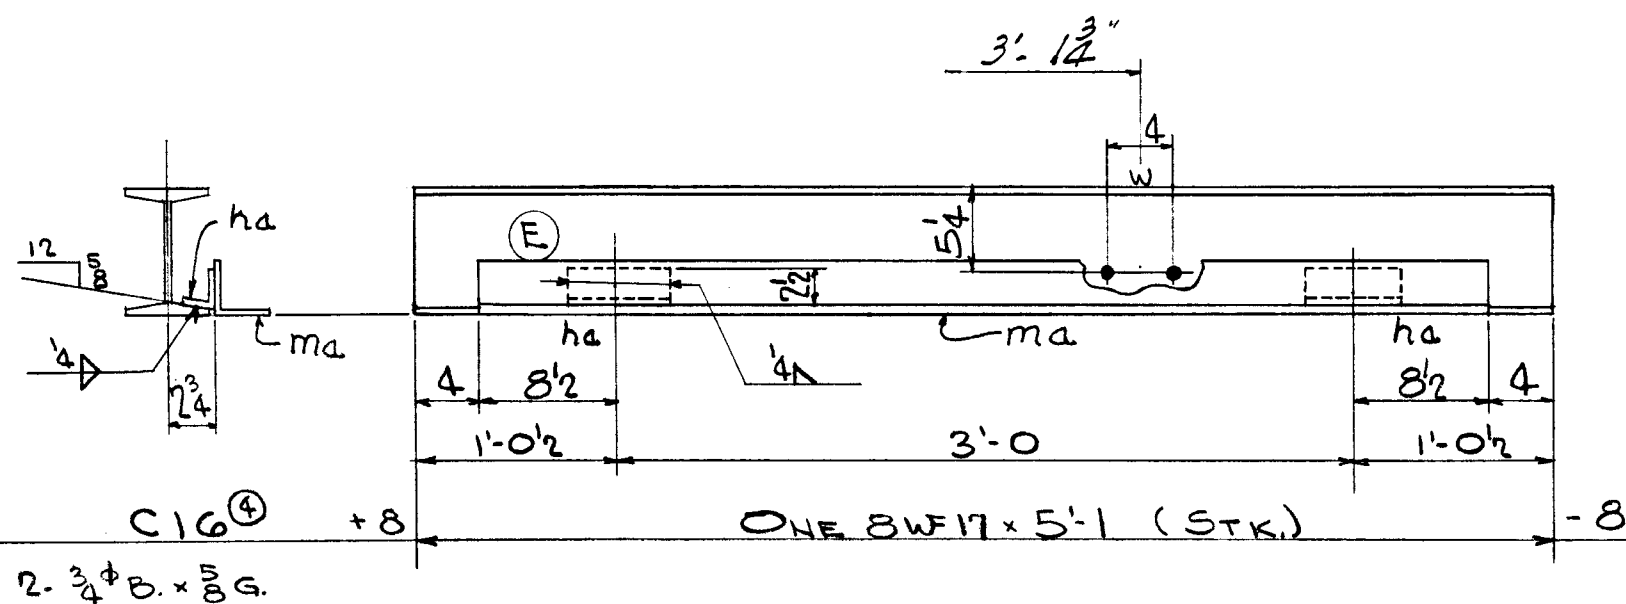


NAME OF STRUCTURE
THE HARTFORD PUBLIC LIBRARY
HARTFORD ~ CONNECTICUT

[illegible][illegible][illegible]

CL3 ^④	GL ⁵ . 3'2" x 3'2" x 5'6" x 4'-8" (S+K.)
CL3A ^④	GL ⁵ . do x 4'-8" 1/2
CL3B ^④	GL ⁵ . do x 5'-0" ↓

TOTAL	ORD.	PLATES	STD.	BOLT	RIV.	BAR	SM. STD.	PAINT	WELD
1054			1043	2		3		6	

DET.	DATE	CHK'R.	DATE	IN CHARGE
R.C.S.	11-22-54	E.R.H.	12-8-54	FISHER

RIVETS	UNLESS NOTED	CONTRACT NO.	SHEET NO.	REVISIONS	CONTRACT NO.	SHEET NO.
NONE		4090	B663	1-10-'55 - APPRV. CHS 1-14-55 - REVISED C17④ & C18④	4090	B663
OPEN HOLES	UNLESS NOTED					
13φ						
16						

Lot 7 WELD