




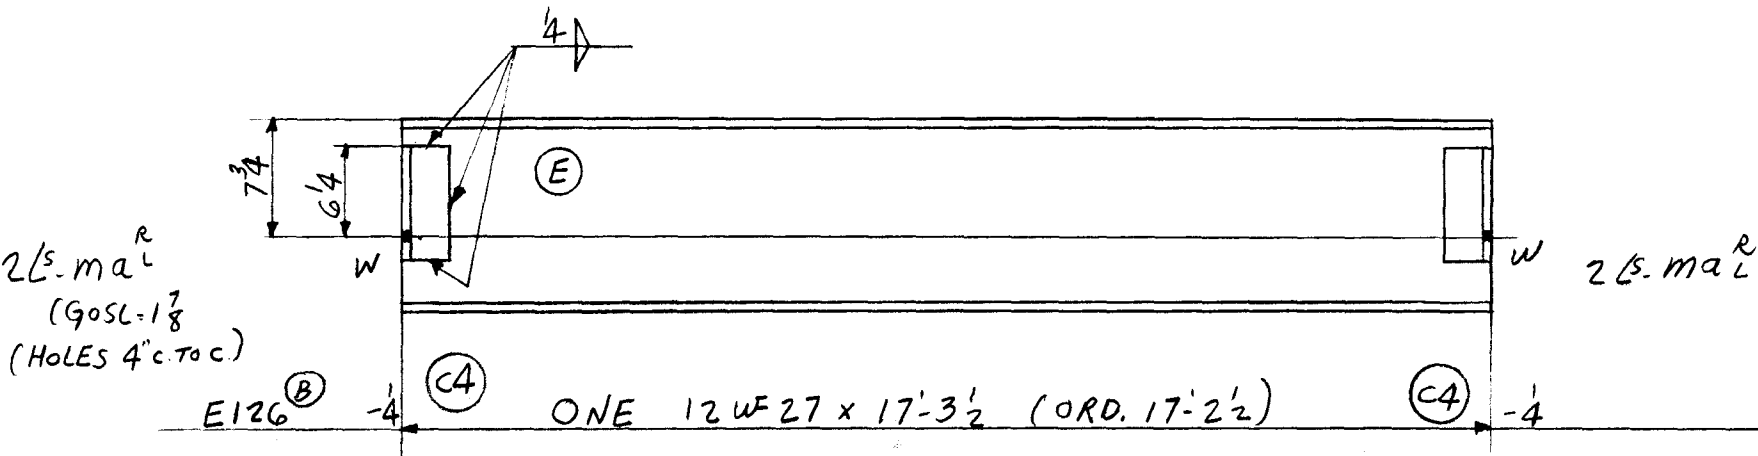


2	PAINT					
18	4	ma ^R	LS-3x3x3/8	0 7 1/2		
465						
485		TOTAL				

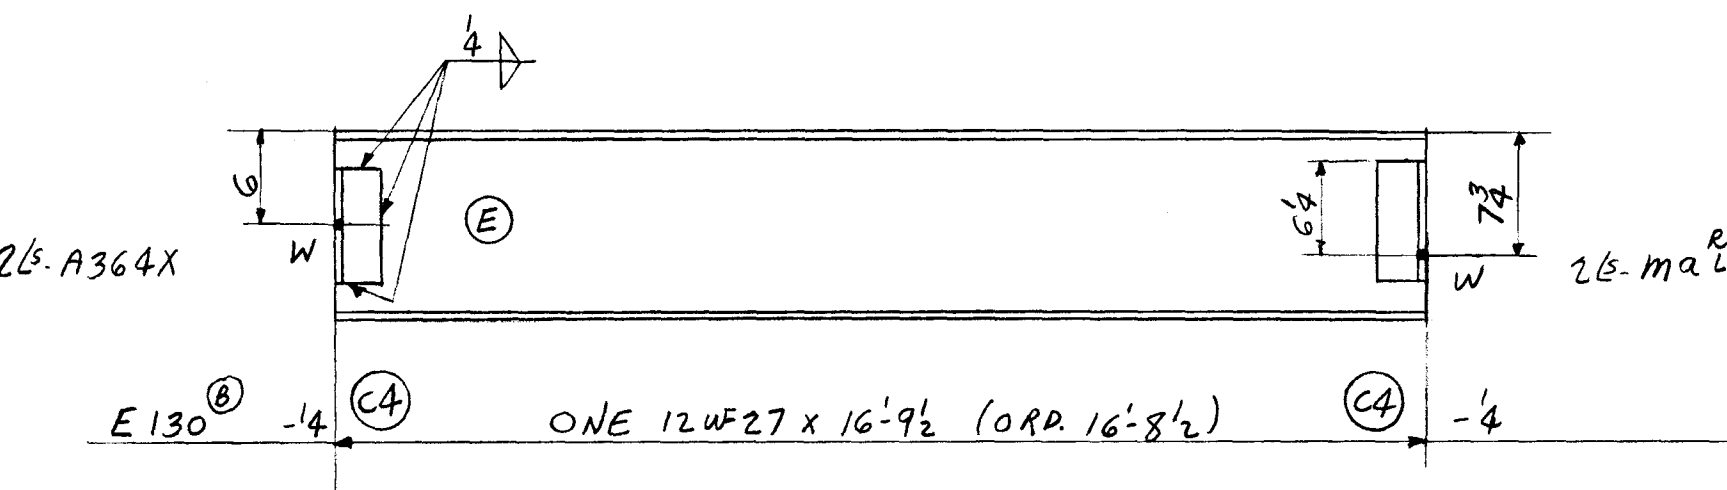

2	PAINT					
9	2	ma ^R				
9	2	A364X	LS-3x3x3/8	0 7 1/2		
451						
471		TOTAL				

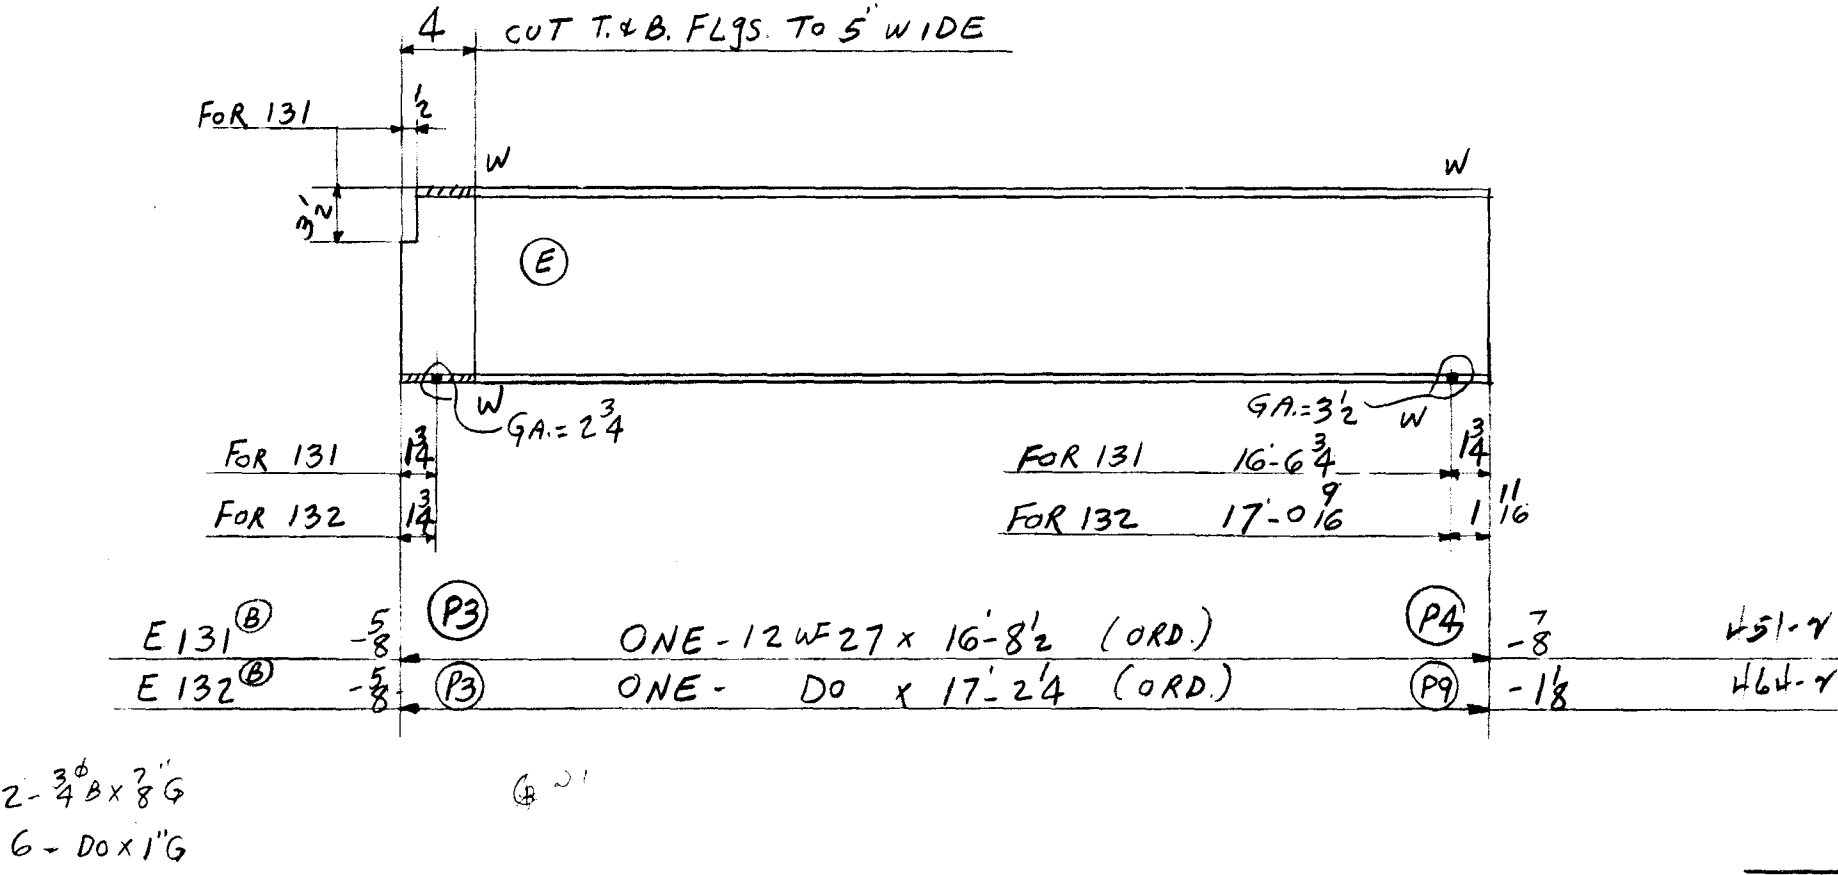

2	PAINT					
18	4	A364X				

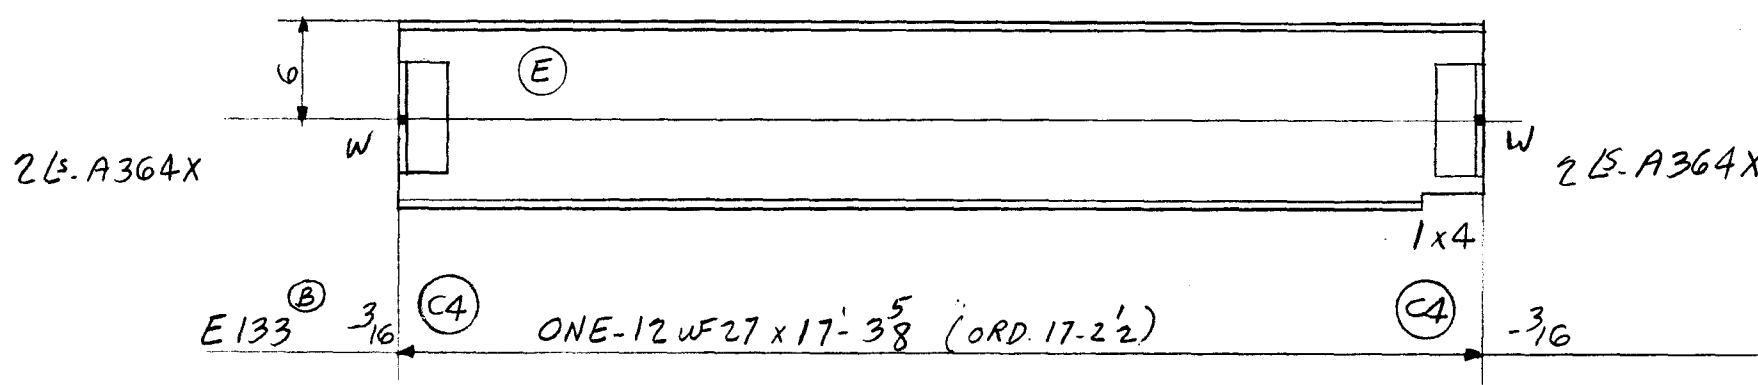

465						
485		TOTAL				

TOTAL	ORD.	PLATES	STD.	BOLT	RIV.	BAR	SM. STD.	PAINT	WELD
2360	2296		54					10	

DET. HJS	DATE 11-22-54	CHK'R. F.F.	DATE 12-11-54	IN CHARGE CLF
----------	---------------	-------------	---------------	---------------

CONTRACT NO. 4090	SHEET NO. B702	REVISIONS	CONTRACT NO. 4090	SHEET NO. B702
-------------------	----------------	-----------	-------------------	----------------