




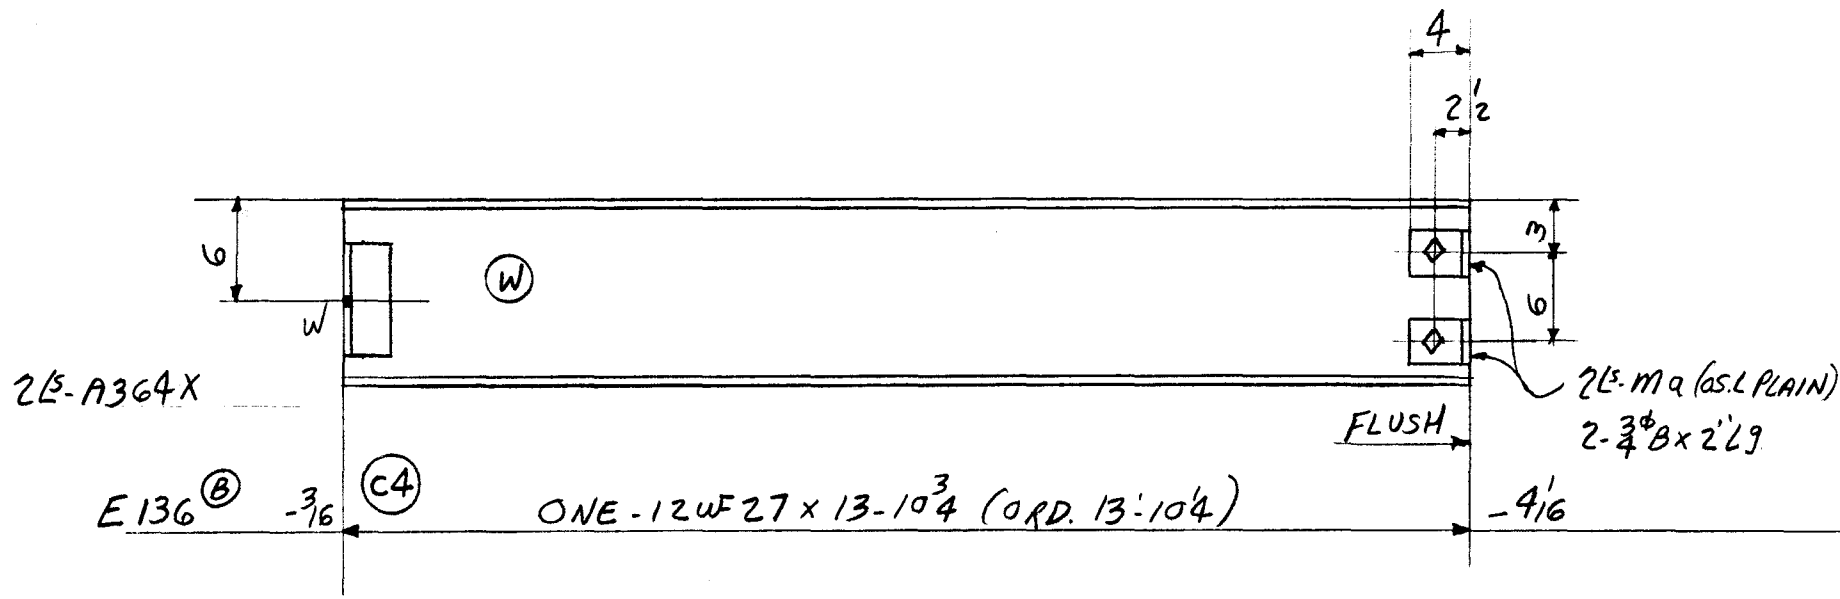


2	PAINT					
9	2	A364X	LS 3x3x3/8	0	7 1/2	
12	4	ma	LS 6x4x3/8	0	3	
1	2		3/4" BOLTS	0	2	
37 1/2						
398		TOTAL				

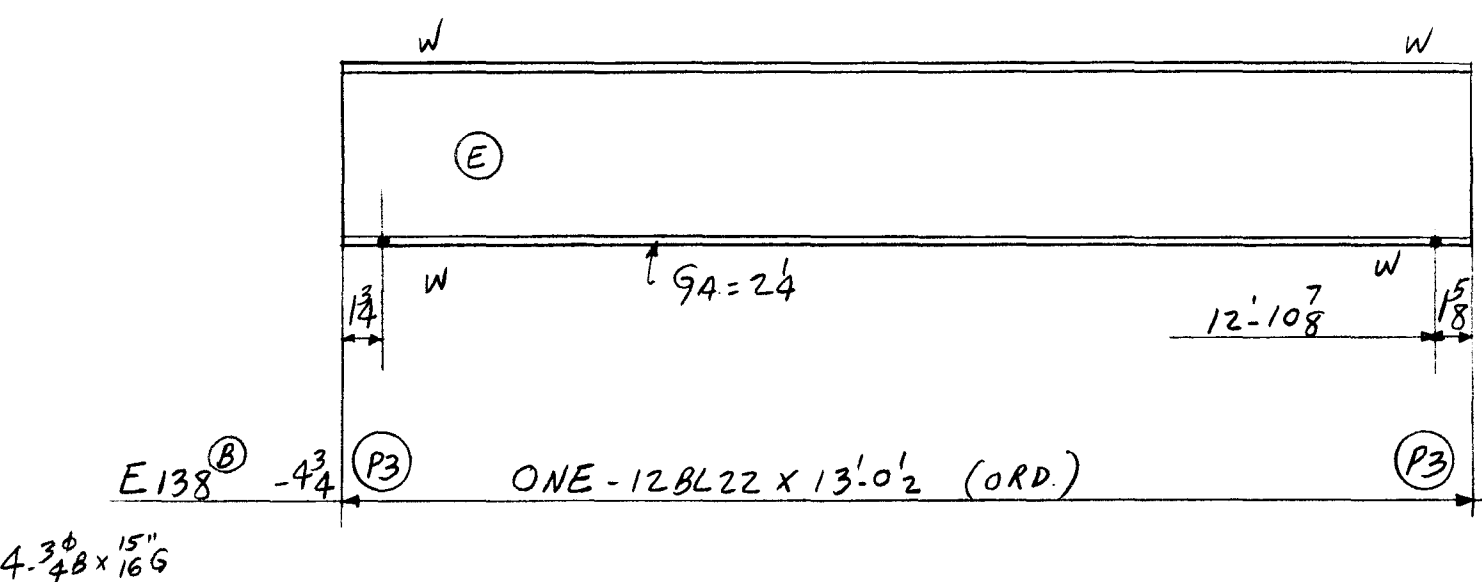

1	PAINT					
289						
288		TOTAL				

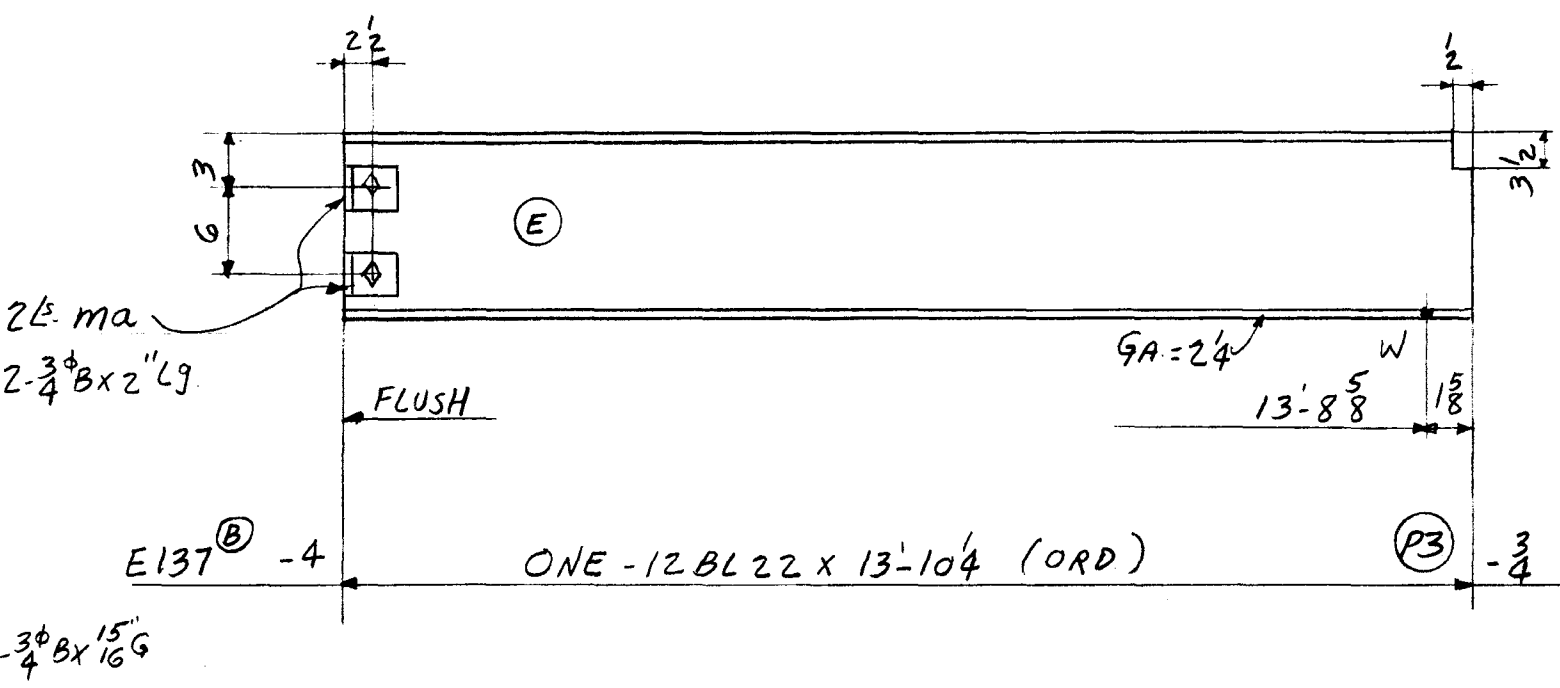

2	PAINT					
12	4	ma				
305						
319		TOTAL				

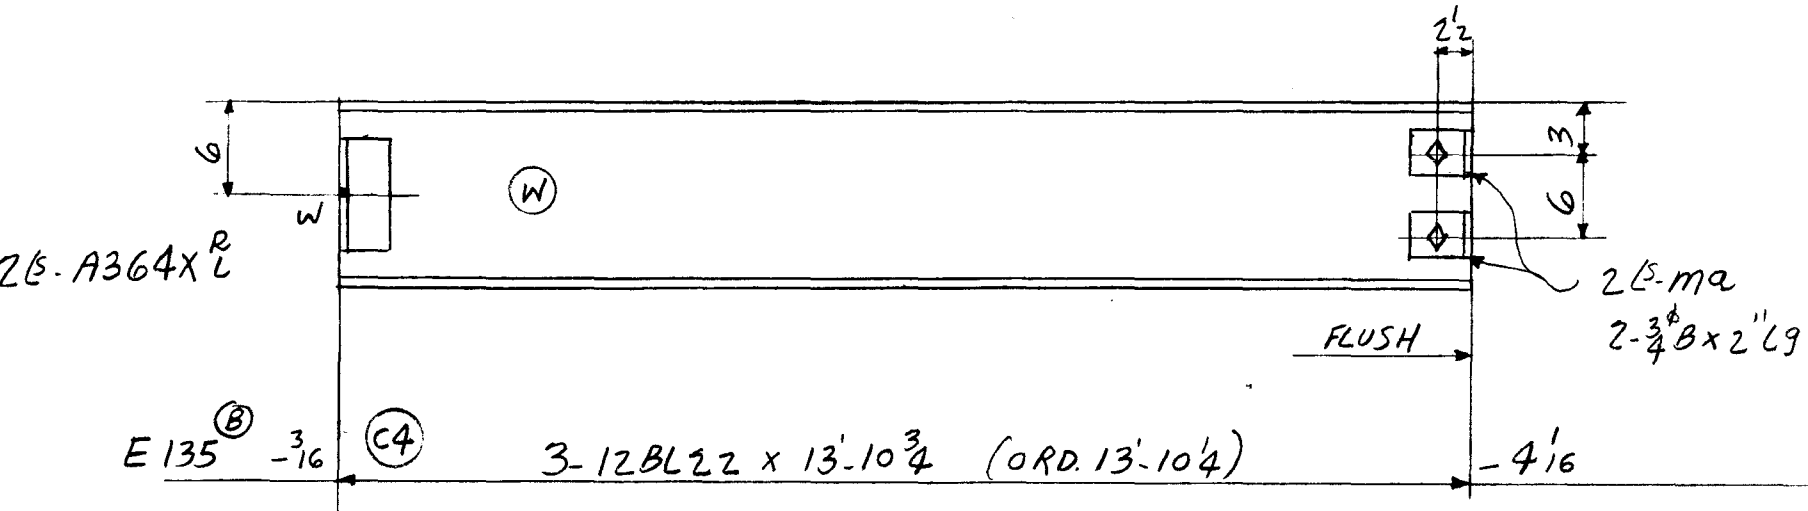

5	PAINT					
27	6	A364X	LS 3x3x3/8	0	7 1/2	
37	12	ma				
3	6		3/4" BOLTS	0	2	
91 1/2						
986		TOTAL				

TOTAL	ORD.	PLATES	STD.	BOLT	RIV.	BAR	SM. STD.	PAINT	WELD
1991	1880		97	L				10	
DET. HTS	DATE 11-22-54	CHK'R. F.F.	DATE 12-11-54	IN CHARGE CLF					
CONTRACT NO. 4090	SHEET NO. B703	REVISIONS	CONTRACT NO. 4090	SHEET NO. B703					

OPEN HOLES 13 phi 16	CONTRACT NO. 4090	SHEET NO. B703
----------------------	-------------------	----------------