



NAME OF STRUCTURE
THE HARTFORD PUBLIC LIBRARY
HARTFORD, CONNECTICUT

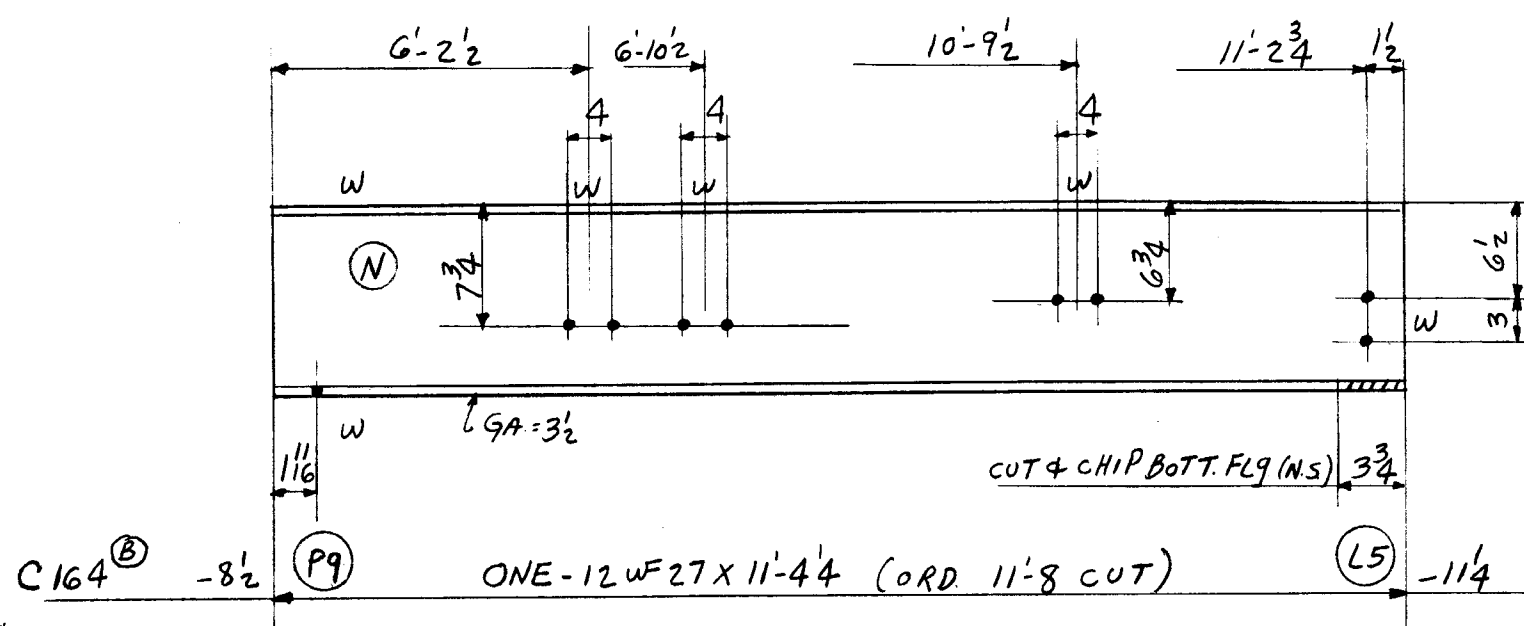


6- $\frac{3}{4}$ " ϕ B x $\frac{5}{8}$ " G
2- D_o x $\frac{3}{4}$ " G
2- D_o x $\frac{1}{8}$ " G

2	PAINT
306	
308	TOTAL

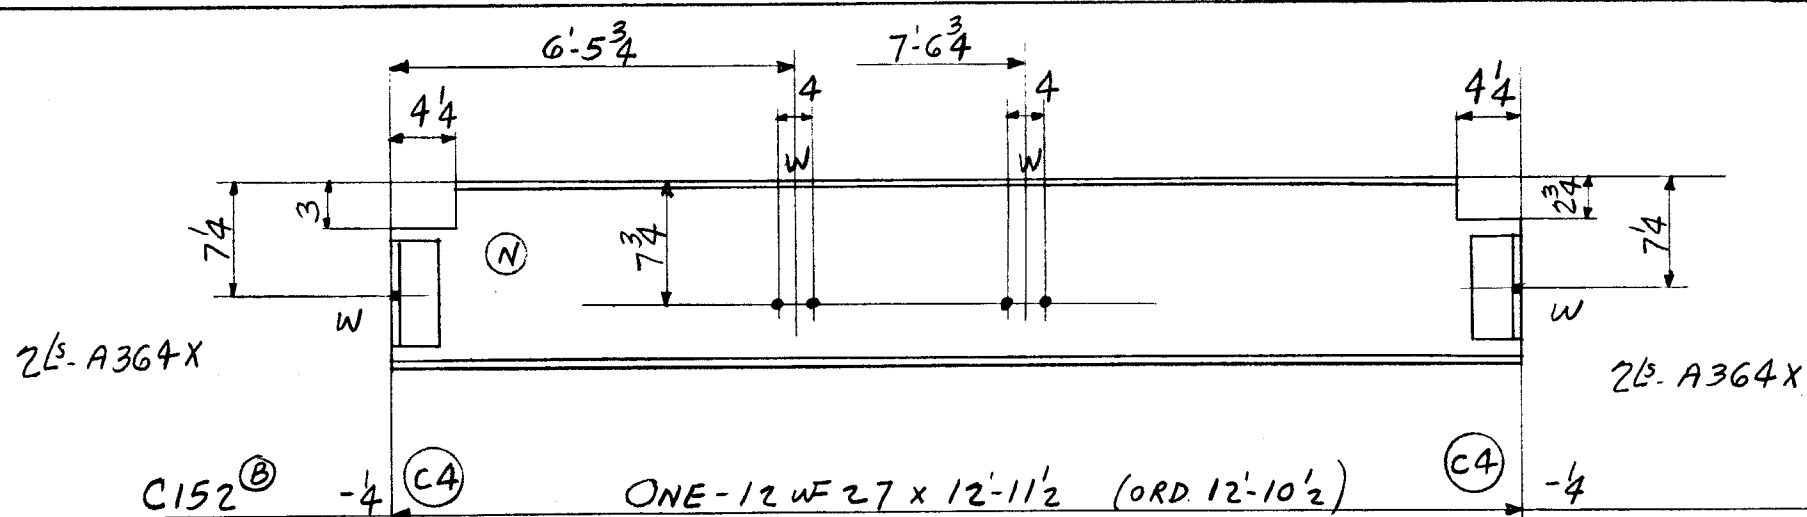


4-3 ϕ 8 x 5" G

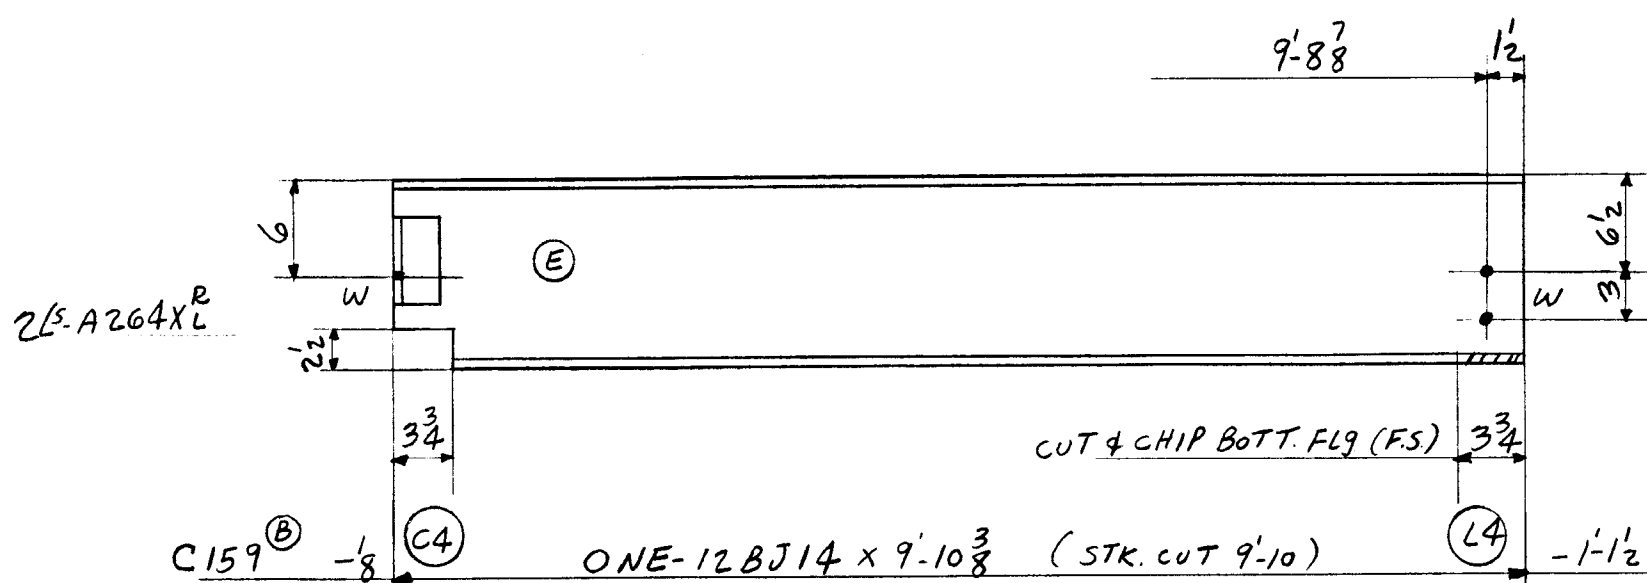[illegible]

2- $\frac{3}{4}$ B x $\frac{15}{16}$ G

1	Paint				
6	2 A264XL ^A	LS-3x3x $\frac{3}{8}$	0	5	
138					
145	TOTAL				

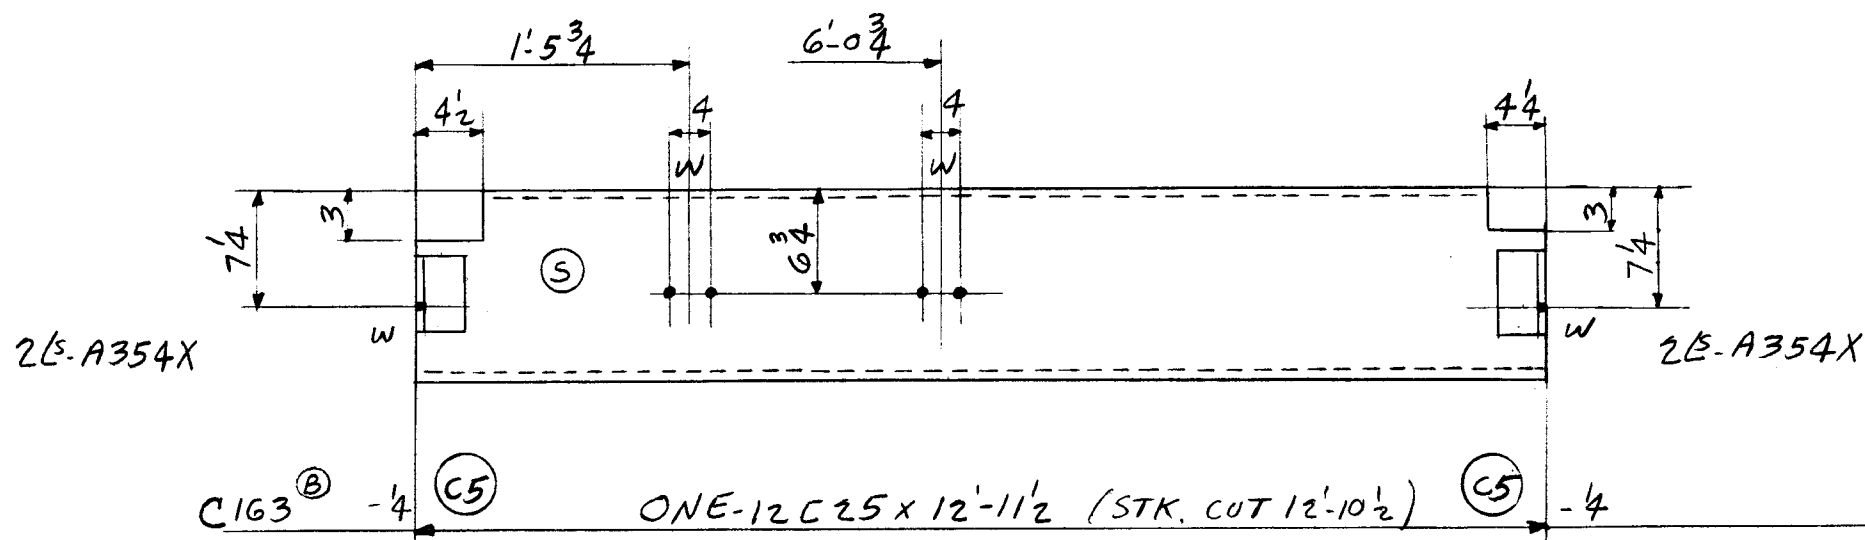

2- 3/4" B x 3/4" G
2- DO x 1 1/8" G

	2	Paint			
	18	4 A354X	$6.3 \times 3 \times \frac{3}{8}$	0	$7\frac{1}{2}$
	322				
	342	Tonne			

TOTAL	ORD.	PLATES	STD.	BOLT	RIV.	BAR	SM. STD.	PAINT	WELD
1163	654		502					7	
DET.	DATE	CHK'R.	DATE	IN CHARGE					
HJS	11-27-54	FF	12-11-54	CLF					
REVISIONS				CONTRACT NO.			SHEET NO.		

	CONTRACT NO.	SHEET NO.	REVISIONS	CONTRACT NO.	SHEET NO.
OPEN HOLES 13 φ 16	4090	B709		4090	B709

LOT 3 WELD