



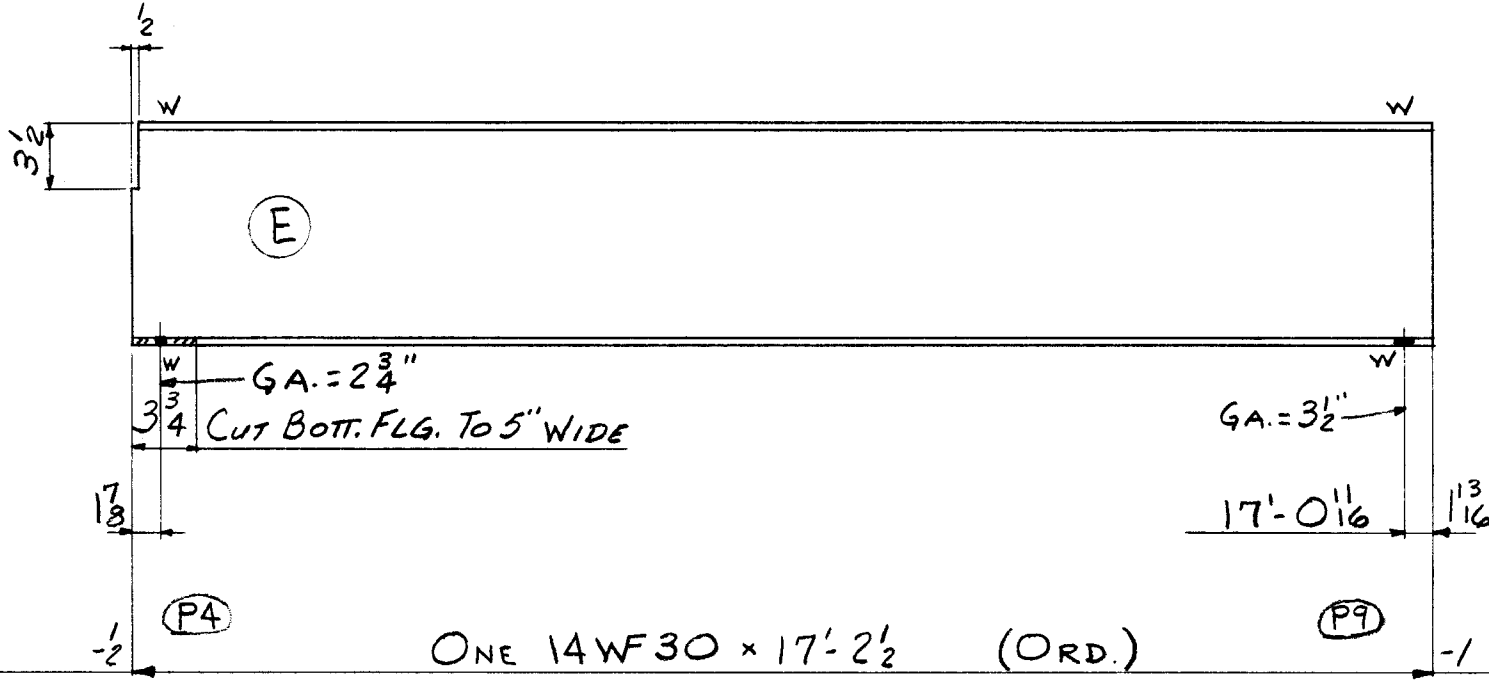

3 PAINT

516


519 TOTAL

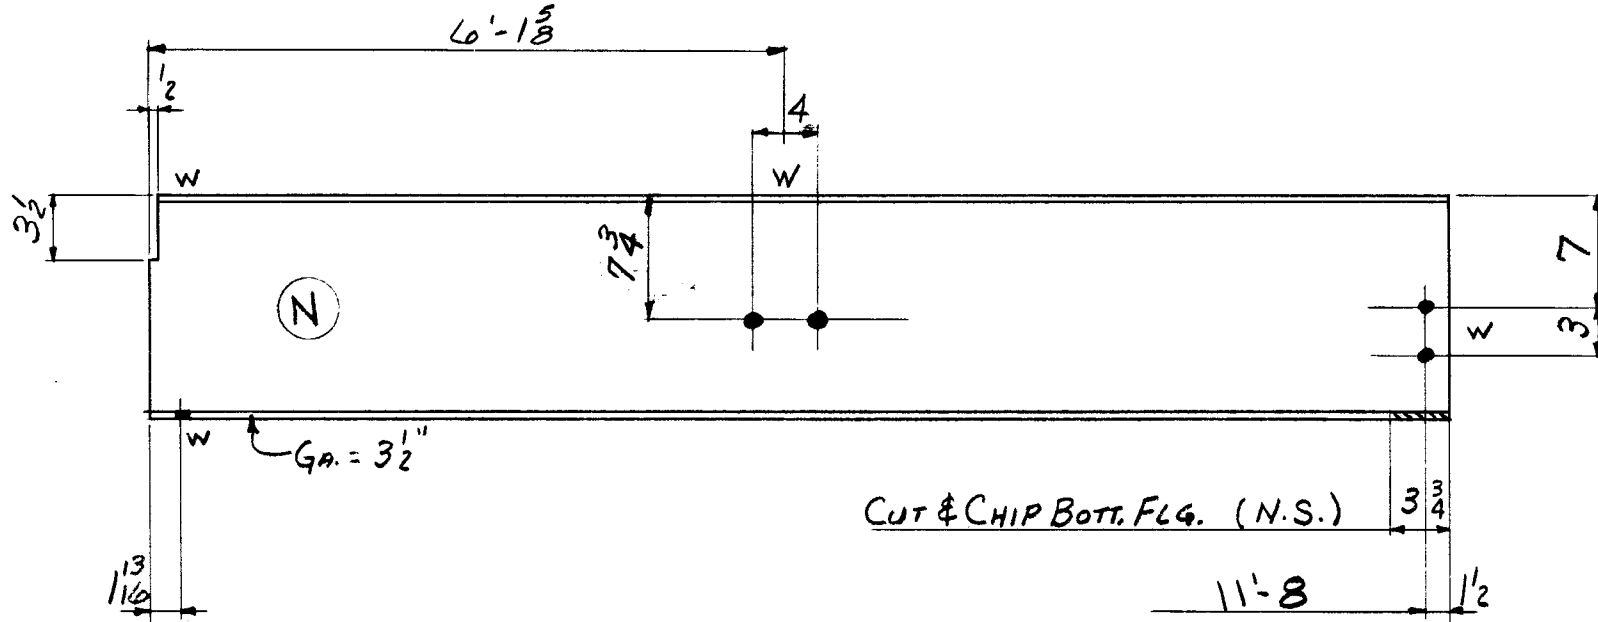

2 PAINT

401


403 TOTAL

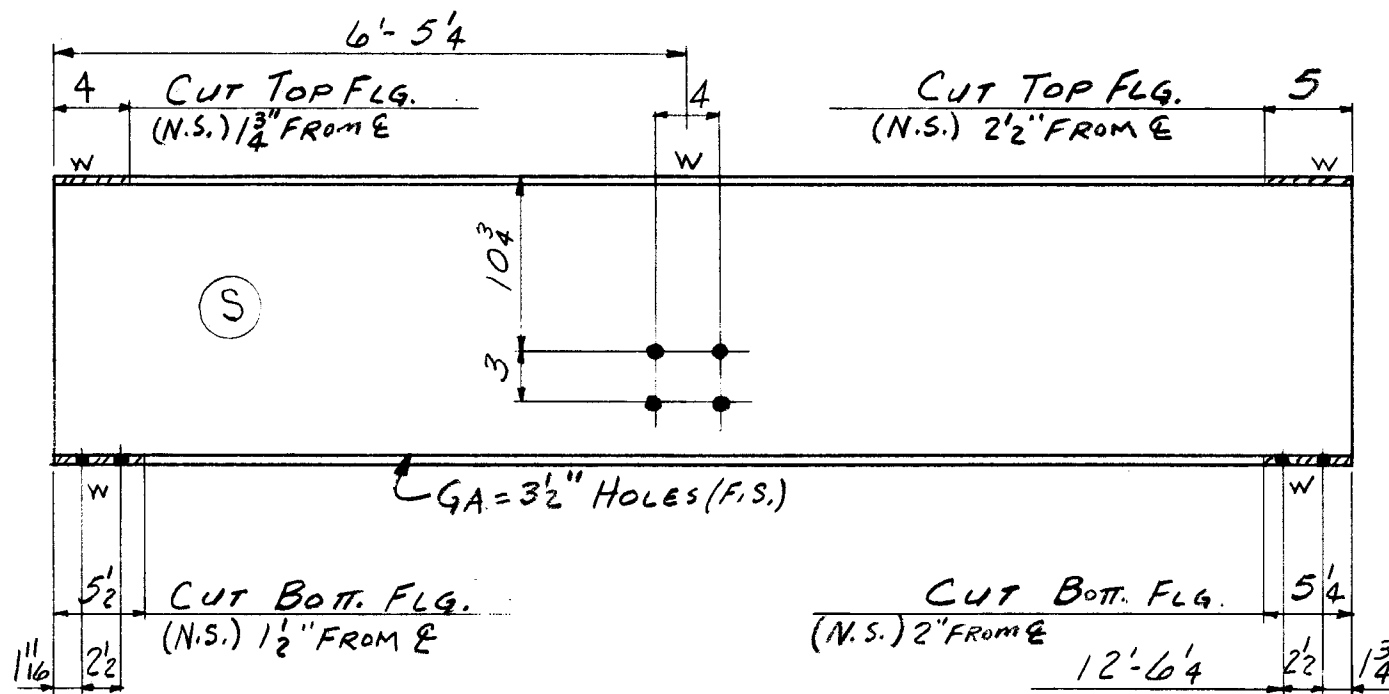

3 PAINT

642

647 TOTAL

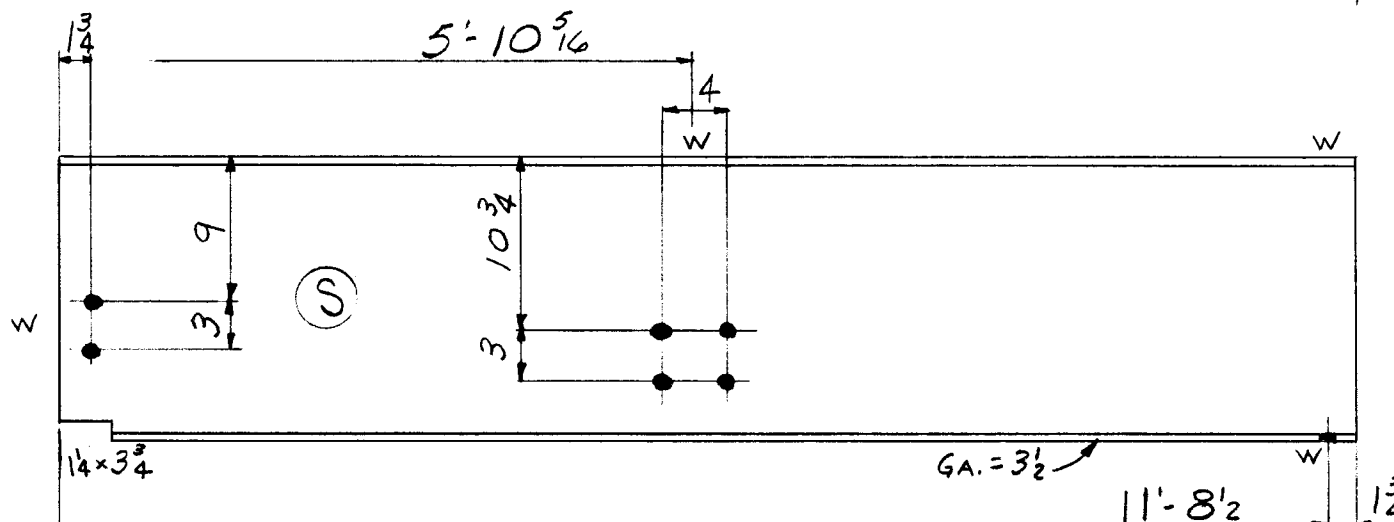

3 PAINT

652

655 TOTAL

TOTAL	ORD.	PLATES	STD.	BOLT	RIV.	BAR	SM. STD.	PAINT	WELD
2224	1812		401					11	
DET. JAP	DATE 11-23-54	CHK'R. E.R.H	DATE 12-12-54	IN CHARGE FISHER					
CONTRACT NO. 4090								SHEET NO. B721	

NONE
OPEN HOLES 13 1/16
16

CONTRACT NO. SHEET NO.

REVISIONS

CONTRACT NO. SHEET NO.