


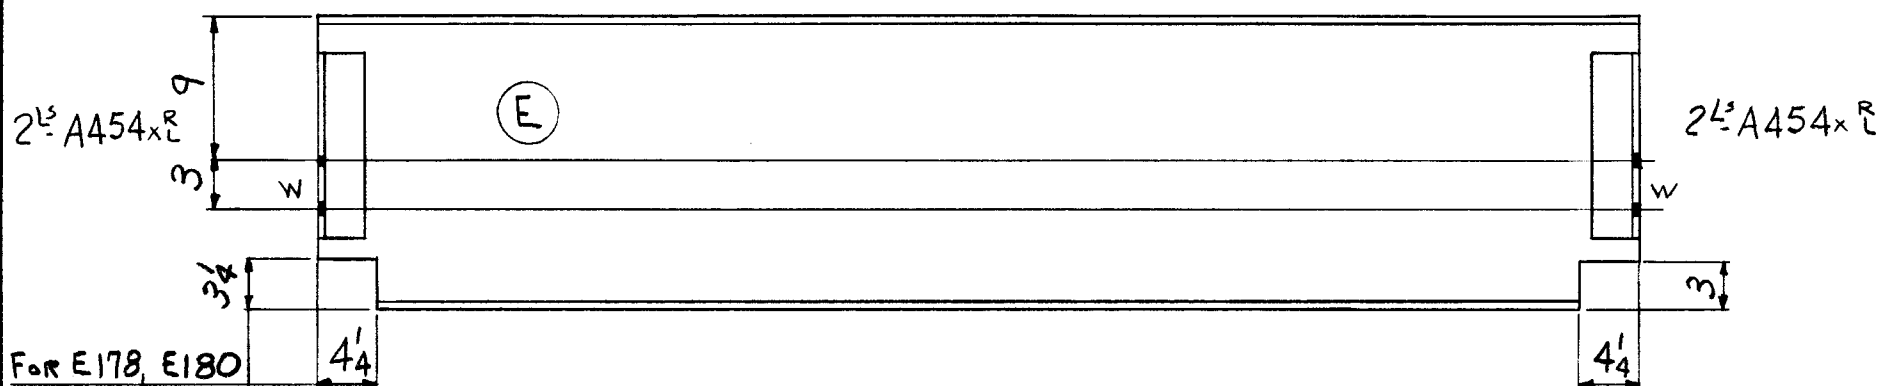


32 PAINT
111 16 A454x8

E178 ^①	-4	ONE 18 WF 60 x 30'-4 ³ / ₄ (ORD. 30'-3 ³ / ₄)	-4	1819
E179 ^①	-3 ³ / ₈	ONE 18 WF 60 x 30'-3 ³ / ₈ (ORD. 30'-2 ¹ / ₄)	-4	1811
E180 ^①	-4	2 18 WF 50 x 26'-5 ¹ / ₂ (ORD. 26'-4 ¹ / ₂)	-4	2638

NOTE: DIFF. WT. BMS.


6411 TOTAL

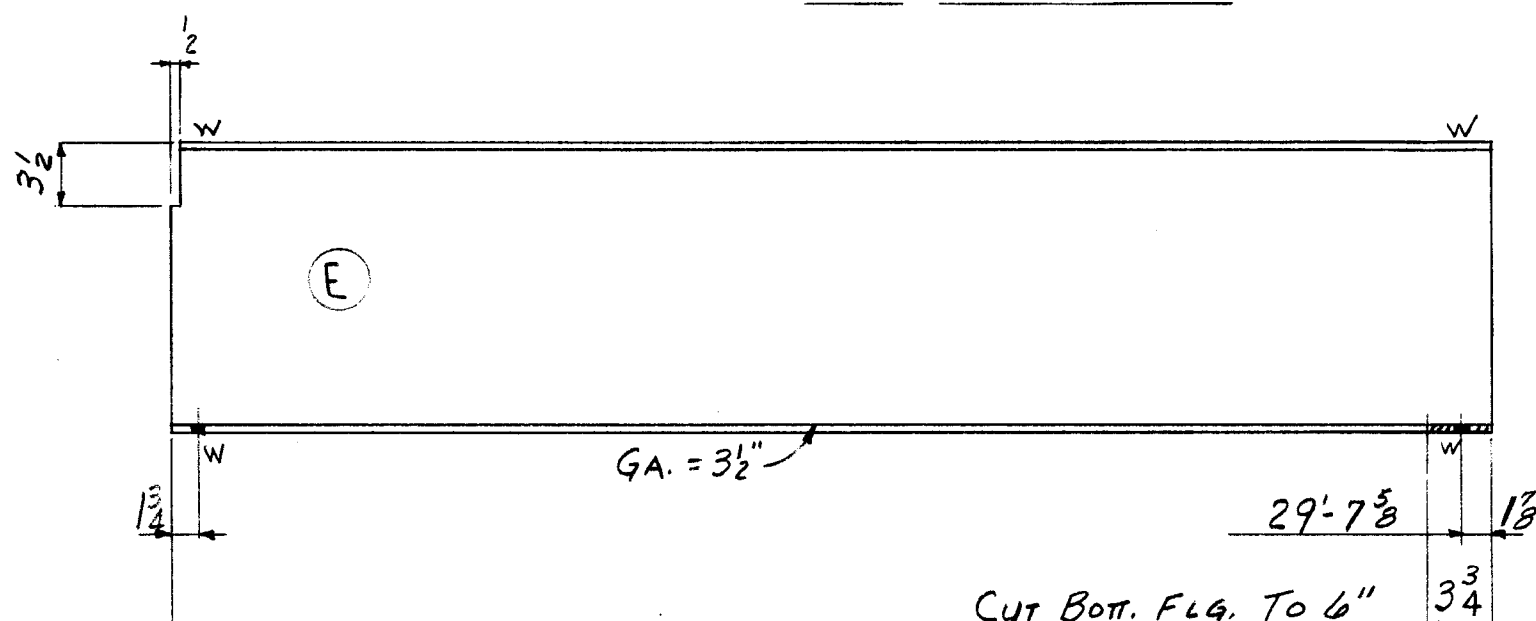

9 PAINT

E181 ^①	-5 ³ / ₄	ONE 18 WF 60 x 29'-9 ¹ / ₂ (ORD.)	-3 ³ / ₄	1787
-------------------	--------------------------------	---	--------------------------------	------

1796 TOTAL

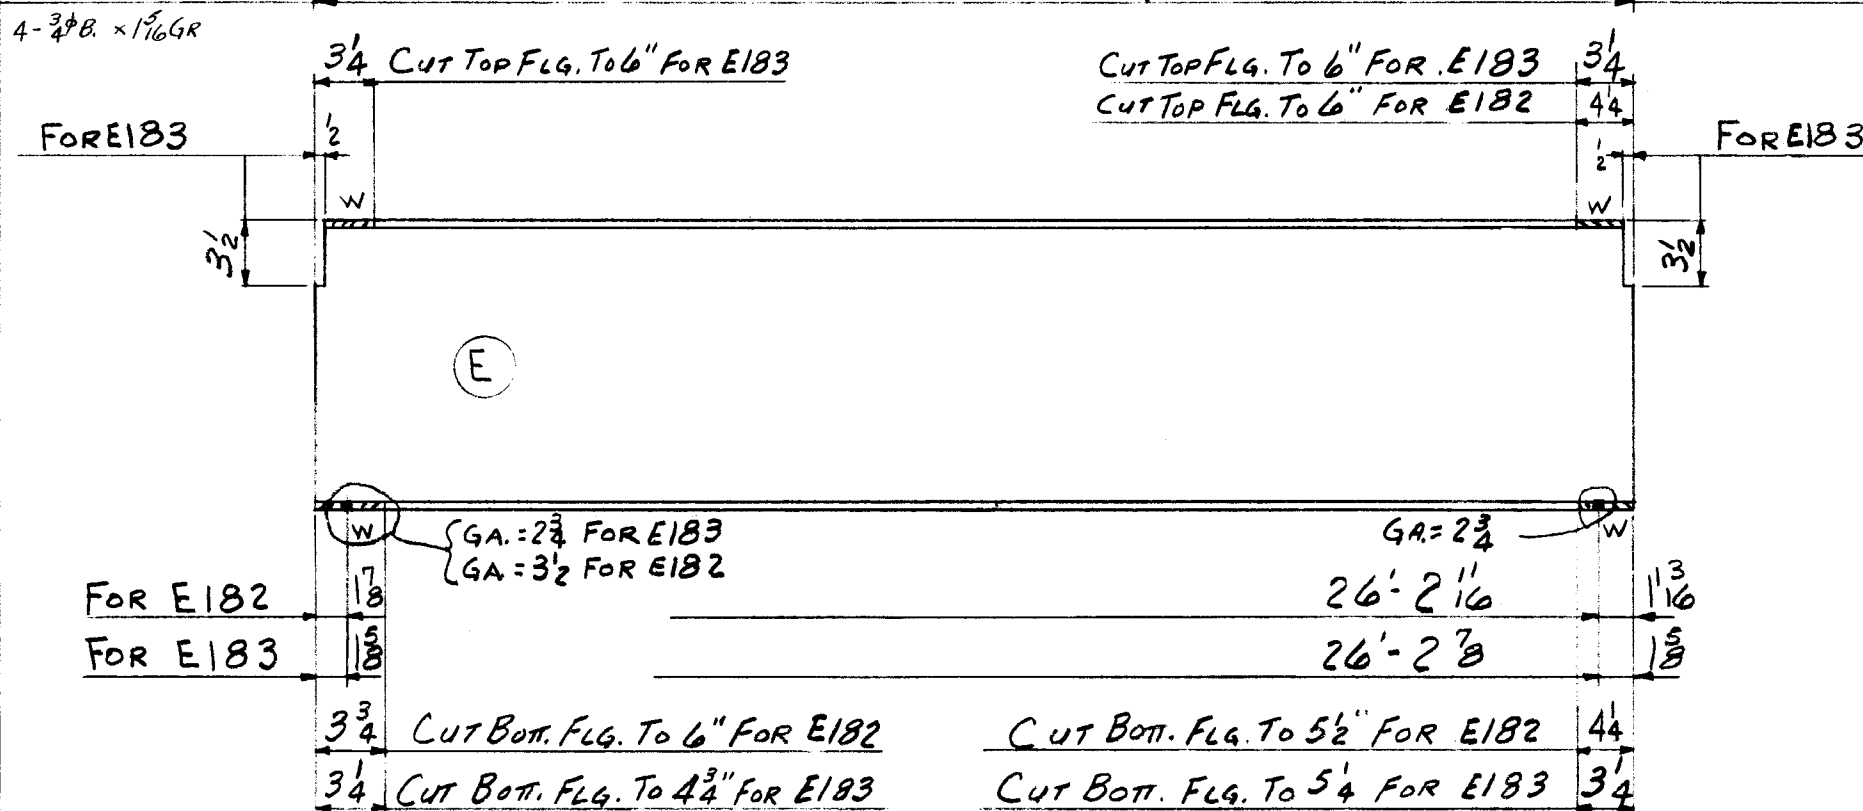

E182 ^①	-3 ³ / ₄	ONE 18 WF 50 x 26'-4 ¹ / ₂ (ORD.)	-3 ³ / ₄	1319.7	1326
E183 ^①	-3 ³ / ₄	ONE 18 WF 55 x 26'-4 ¹ / ₂ (ORD.)	-3 ³ / ₄	1451.7	1458

NOTE: DIFF. WT. BMS.

TOTAL	ORD.	PLATES	STD.	BOLT	RIV.	BAR	SM. STD.	PAINT	WELD
10991	10825		111						55

DET. JAP DATE 11-23-54 CHK'R. E.R.H. DATE 12-14-54 IN CHARGE FISHER

CONTRACT NO.	SHEET NO.	REVISIONS	CONTRACT NO.	SHEET NO.
NONE	1311		4090	B722

Lot #8 WELD