


FOR E186 5'-10⁵/₁₆
FOR E185 6'-1
FOR E184 5'-11⁵/₁₆
9'-8¹/₂
FOR E184, E185

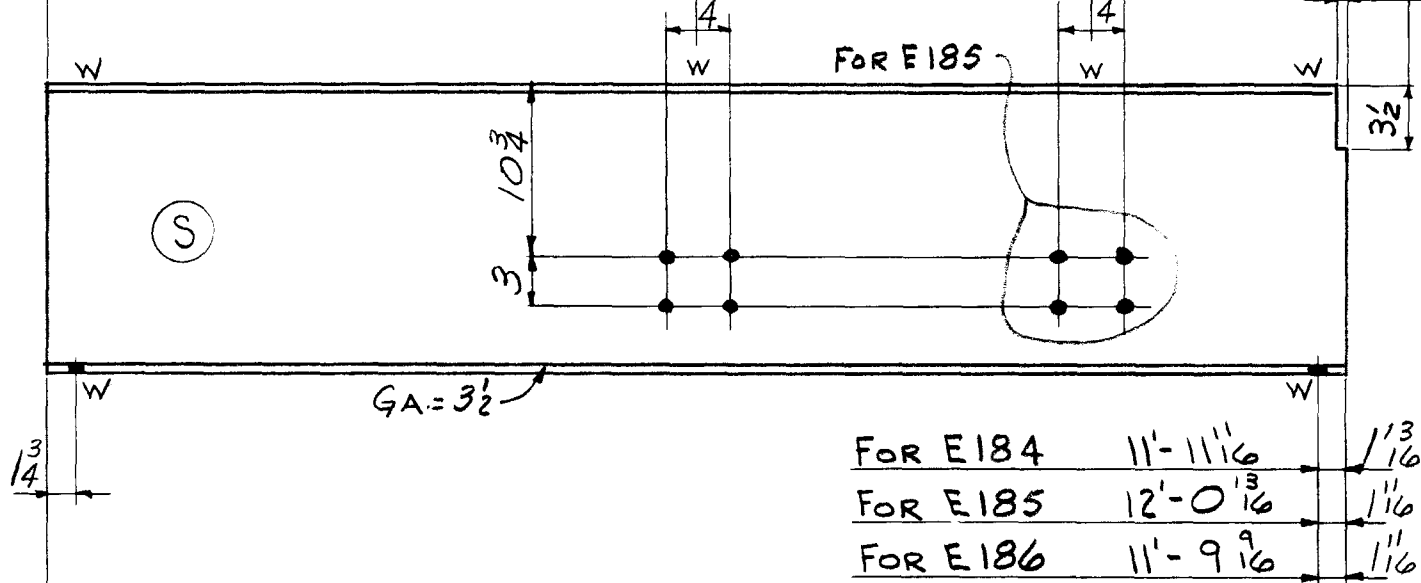


FOR E184 11'-11¹/₁₆
FOR E185 12'-0¹/₁₆
FOR E186 11'-9⁹/₁₆

E184 ^①	-6 ¹ / ₁₆	(P7)	ONE 18 WF55 × 12'-1 ¹ / ₂	(ORD.)	(P4)	-4 ⁷ / ₁₆	667-3	670
E185 ^①	-5	(P7)	ONE 18 WF50 × 12'-2 ¹ / ₂	()	(P4)	-4 ¹ / ₂	611-3	614
E186 ^①	-7 ¹ / ₁₆	(P7)	ONE 18 WF50 × 11'-11 ¹ / ₄	()	(P7)	-5 ¹ / ₁₆	599-3	600

10-3/4" B x 3/4" GR.
4-Do x 1/2" GR.
6-Do x 1/2" GR.
2-Do x 1/2" GR.
2-Do x 1/2" GR.
2-Do x 1/2" GR.

NOTE: DIFF. WT. BMS.

2¹/₂" A554 x 1/2"

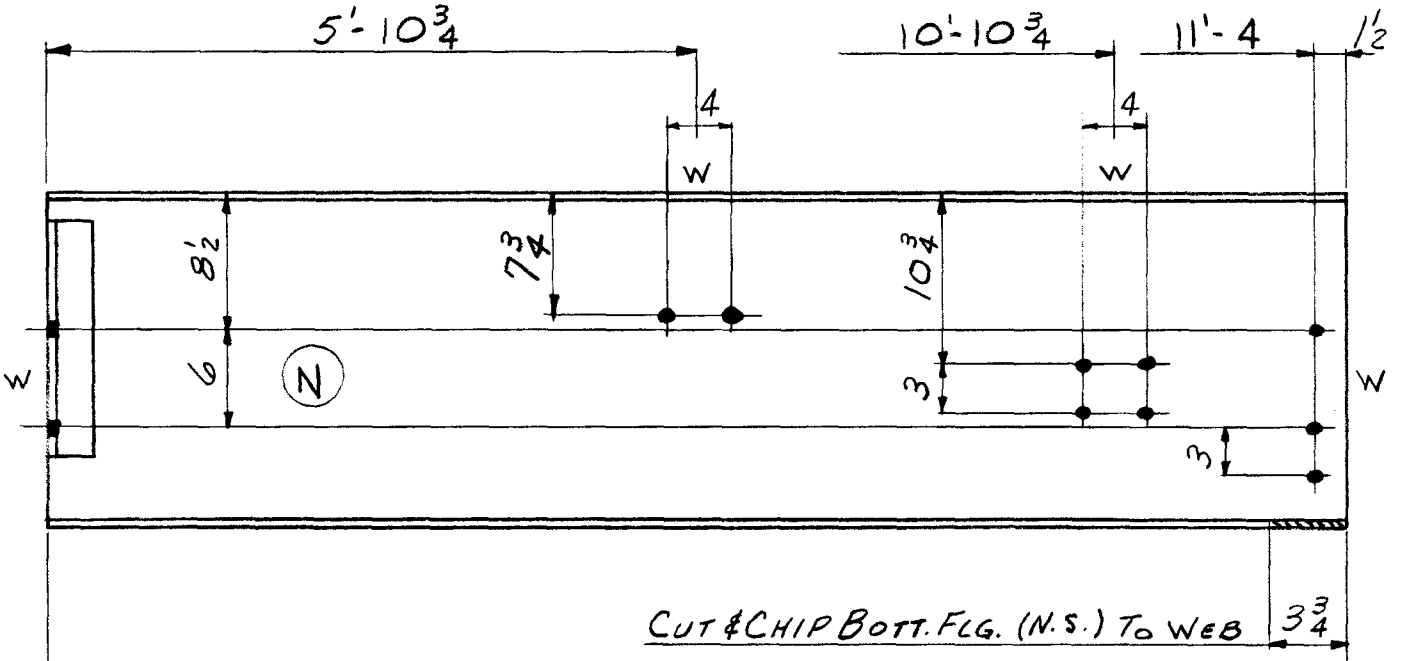


CUT & CHIP BOTT. FLG. (N.S.) TO WEB

C187 ^①	-7 ¹ / ₄	(C6)	ONE 21 WF62 × 11'-5 ¹ / ₂	(STK. CUT 11'-5)	(L5)	-11 ¹ / ₄		708
-------------------	--------------------------------	------	---	------------------	------	---------------------------------	--	-----

6-3/4" B x 3/4" GR.
3-Do x 3/4" GR.

PAINT
20 2 A554 x 1/2"

732 TOTAL

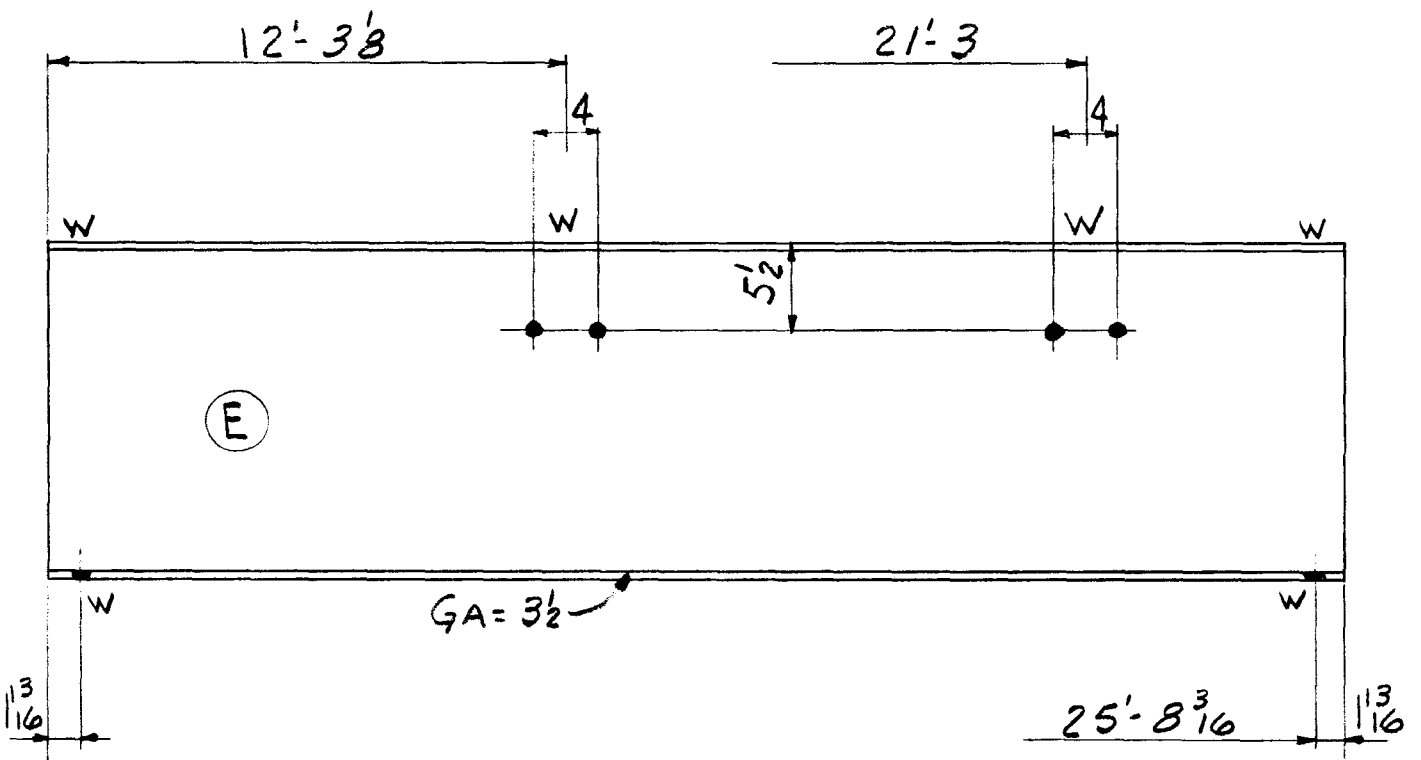

C188 ^①	-1	(P7)	ONE 21 WF68 × 25'-10	(ORD.)	(P7)	-1		1756
-------------------	----	------	----------------------	--------	------	----	--	------

4-3/4" B x 1/2" GR.
4-Do x 1/2" GR.

9 PAINT

1765

TOTAL	ORD.	PLATES	STD.	BOLT	RIV.	BAR	SM. STD.	PAINT	WELD
4381	3631		728					22	
DET. JAP	DATE 11-23-54	CHK'R. E.R.H	DATE 12-14-54	IN CHARGE FISHER	CONTRACT NO. 4090	SHEET NO. B723			

NONE
OPEN HOLES 13 1/4" / 16"

CONTRACT NO. SHEET NO.

REVISIONS

CONTRACT NO. SHEET NO.

LOTS 3 & 8 WELD