



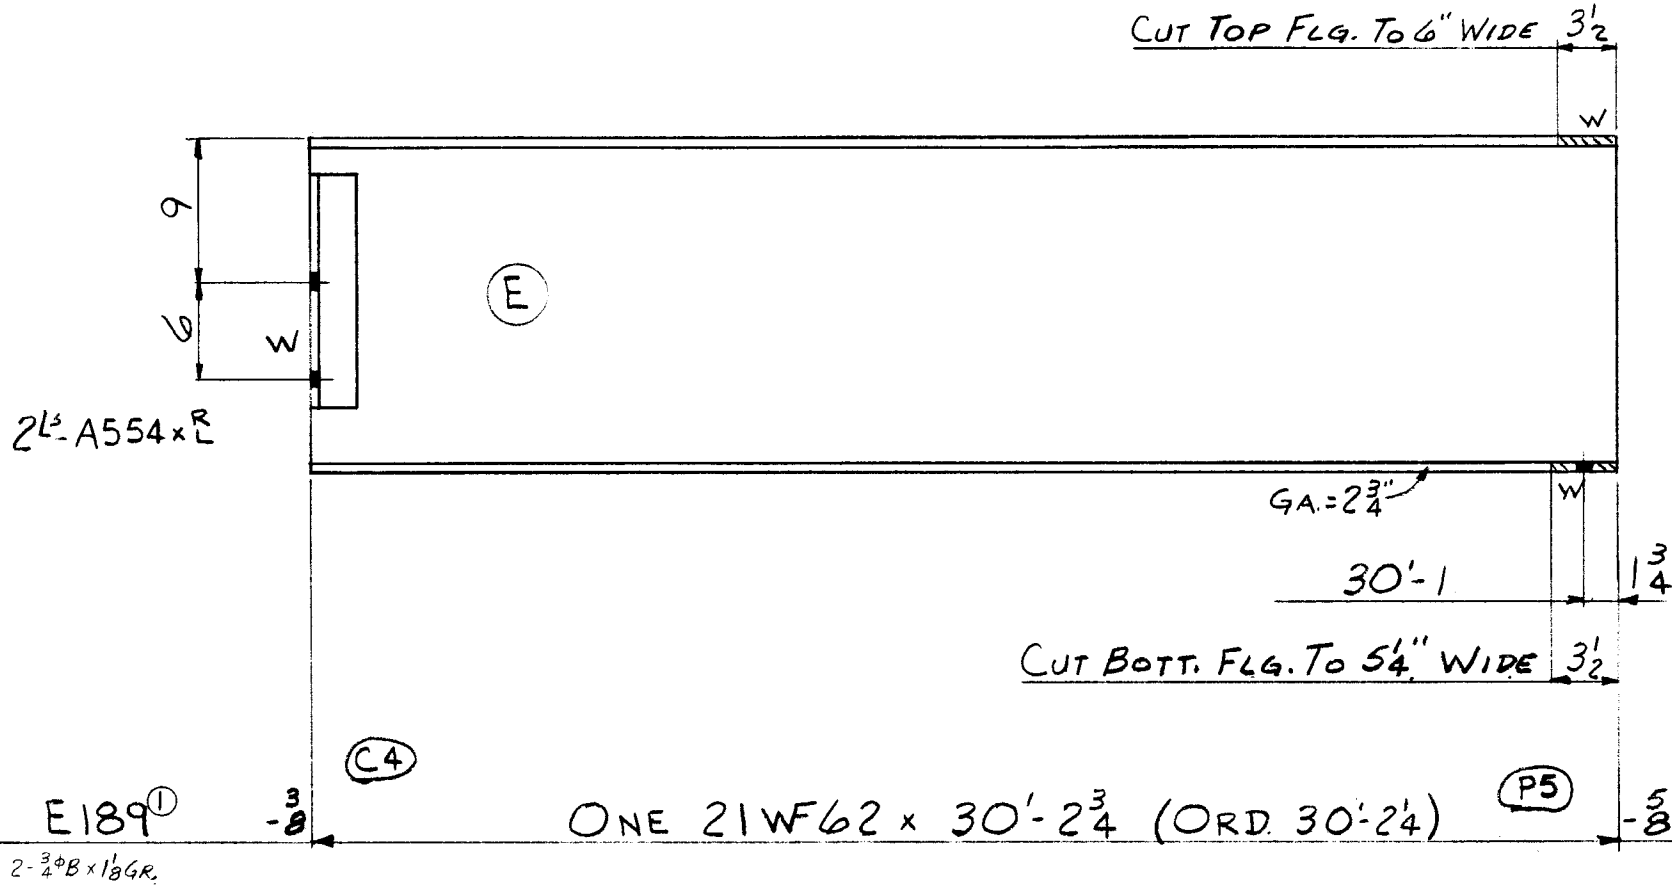

9 PAINT
20 2 A554x^R

1872
1901 TOTAL

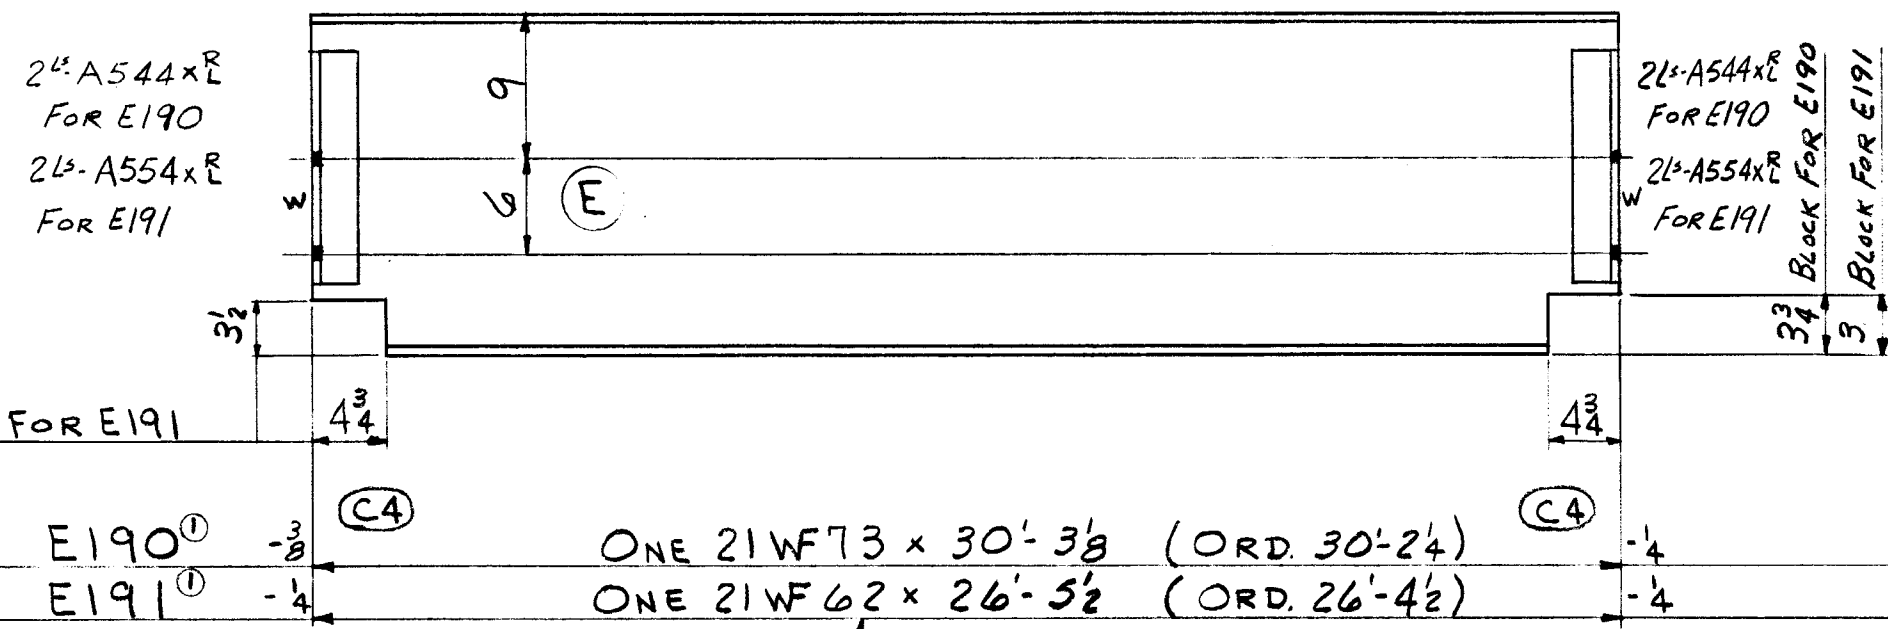


20 PAINT
40 4 A544x^R
40 4 A554x^R

FOR E190
FOR E191

2204
1636
3940 TOTAL

NOTE: DIFF. WT. BMS.

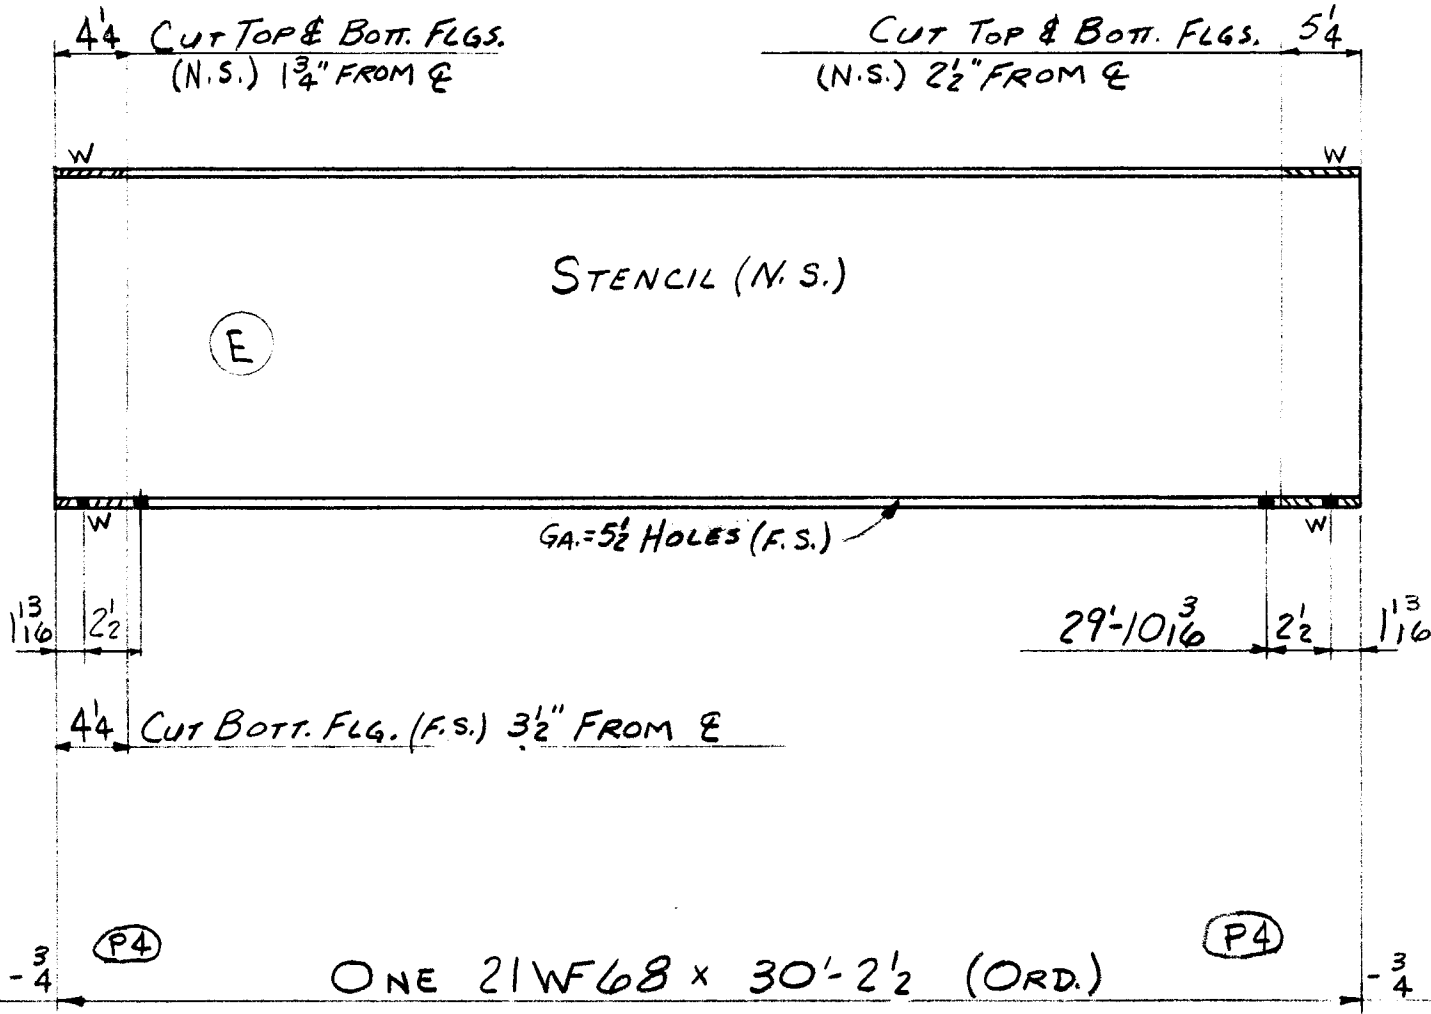

10 PAINT
2054
2064

TOTAL	ORD.	PLATES	STD.	BOLT	RIV.	BAR	SM. STD.	PAINT	WELD
7905	7766		100					39	

DET.	DATE	CHK'R.	DATE	IN CHARGE
JAP	11-24-54	E.R.H.	12-14-54	FISHER

REVISIONS	CONTRACT NO.	SHEET NO.	CONTRACT NO.	SHEET NO.
NONE OPEN HOLES 1310 16			4090	B724