



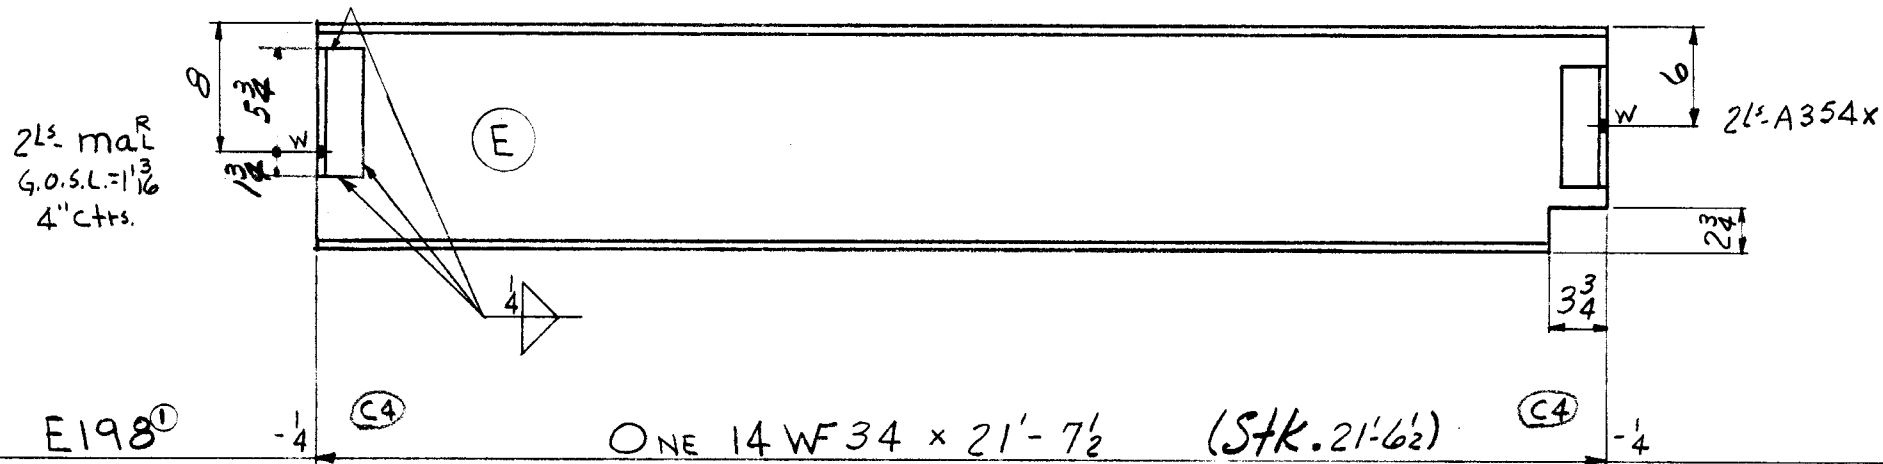

PAINT
9 2 A354x
9 2 mal L 3 x 3 x 3/8 0 7 1/2

732
754 TOTAL

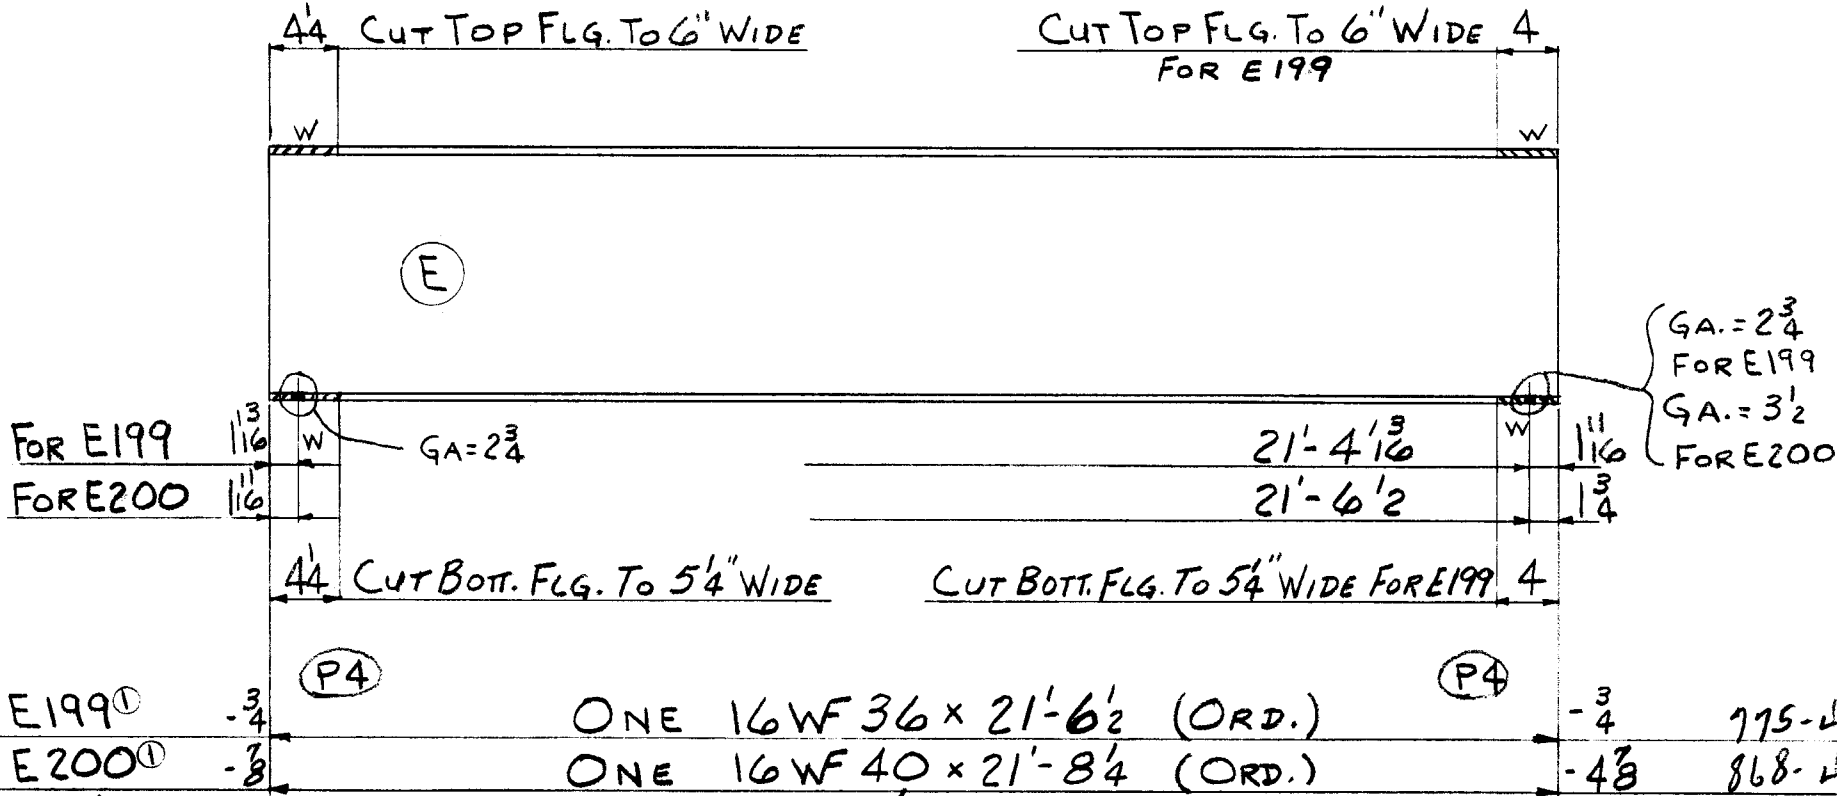


GA = 2 3/4
FOR E199
GA = 3 1/2
FOR E200

4- 3/4 x 1/8 GR.
4- D x 1/8 GR.


NOTE: DIFF. WT. BMS.

775-L 779
868-L 872

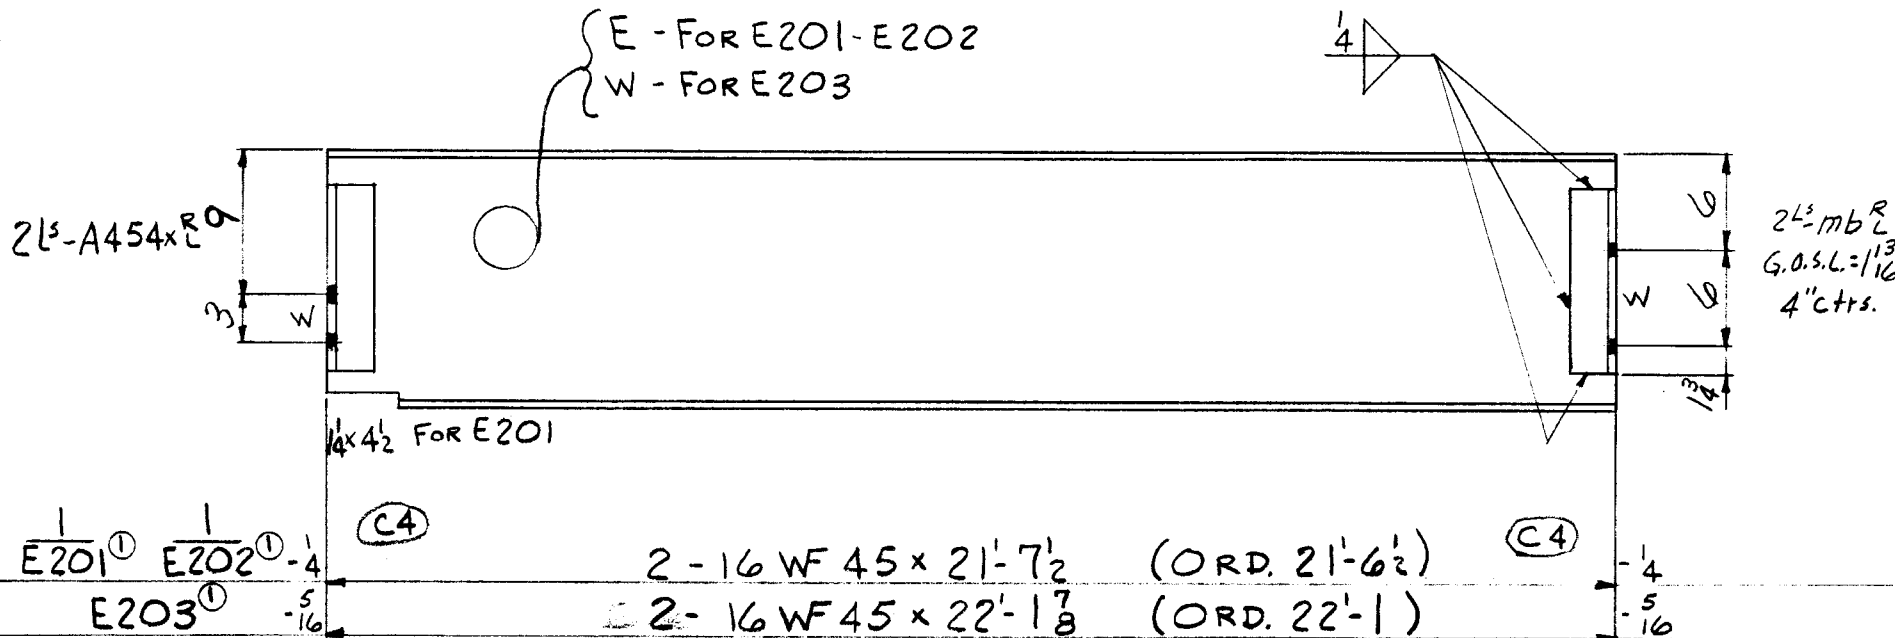

20 PAINT
55 8 A454x
55 8 mal L 3 x 3 x 3/8 0 11 1/2

1939
1987
4056 TOTAL

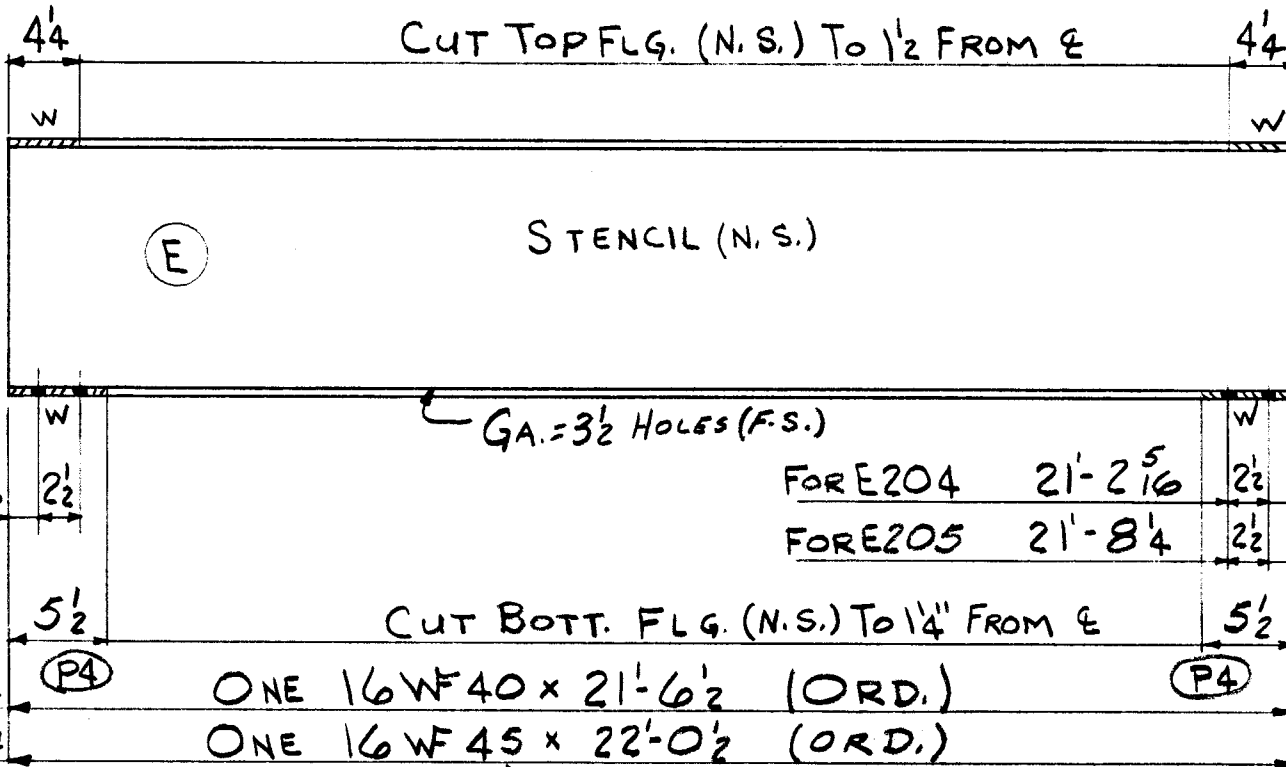

GA = 3 1/2 HOLES (F.S.)

862-L 866
992-S 997

4- 3/4 x 1/8 GR.
4- D x 1/8 GR.

NOTE: DIFF. WT. BMS.

NONE
OPEN HOLES 13" x 16"

TOTAL	ORD.	PLATES	STD.	BOLT	RIV.	BAR	SM. STD.	PAINT	WELD
832-L	7423		860					41	

DET.	DATE	CHK'R.	DATE	IN CHARGE
JAP	11-26-54	E.R.H.	12-12-54	FISHER

REVISIONS	CONTRACT NO.	SHEET NO.	CONTRACT NO.	SHEET NO.
			4090	B726