




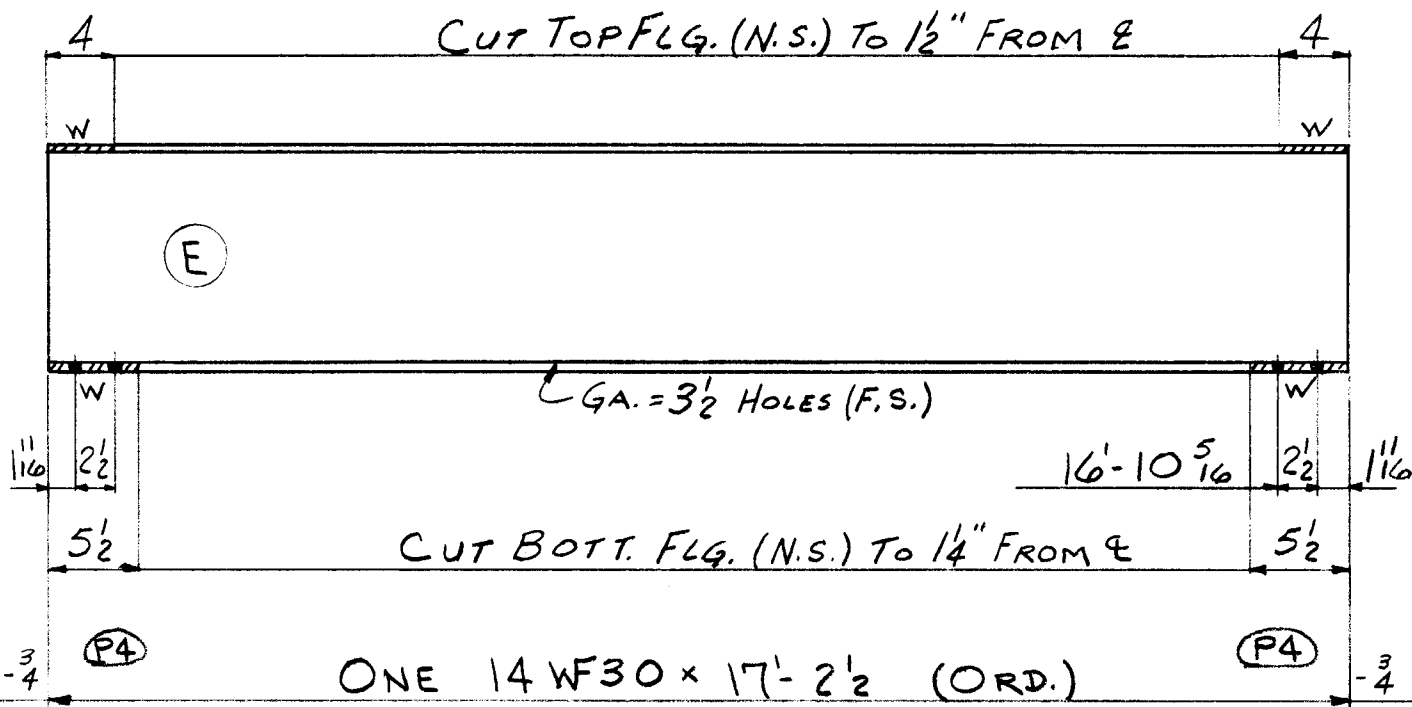

3 PAINT
516
510 TOTAL

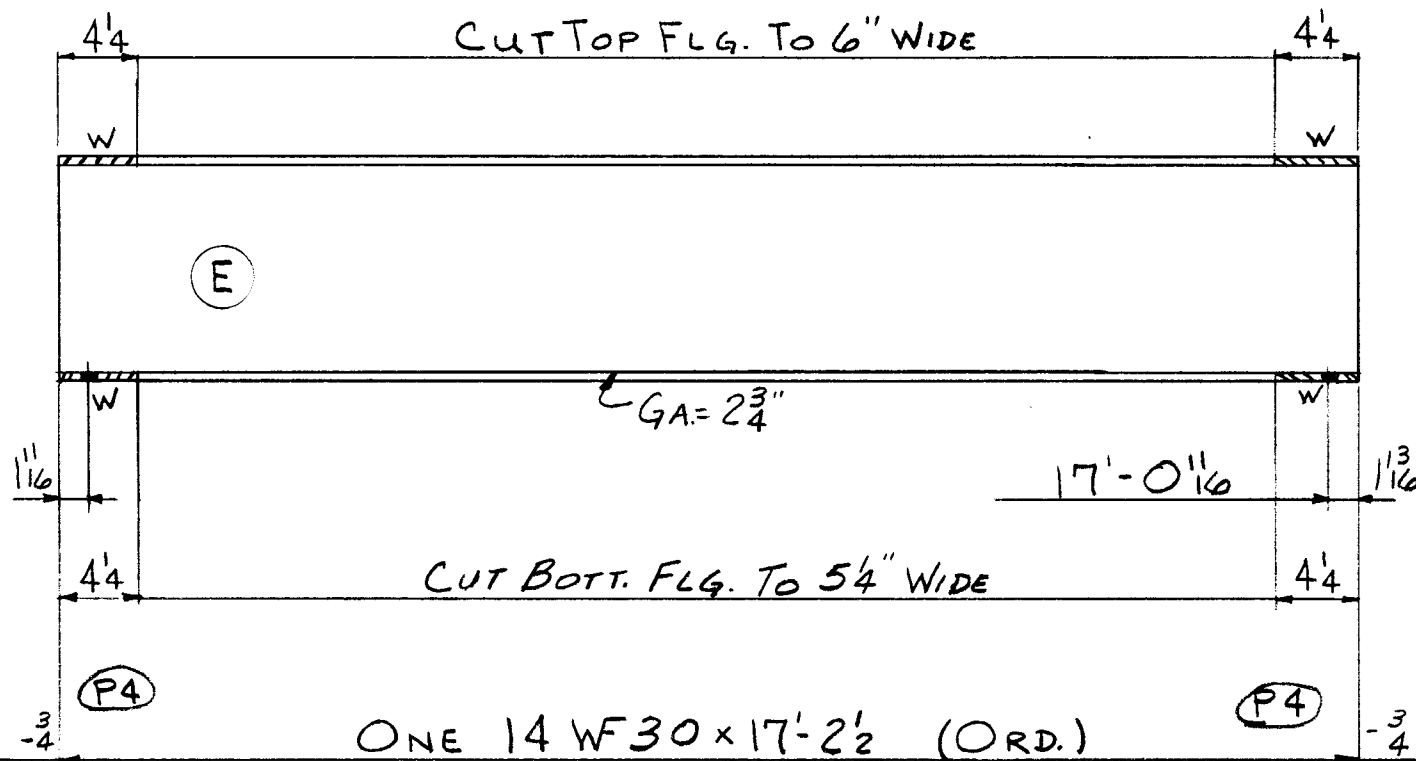


3 PAINT
516
519 TOTAL

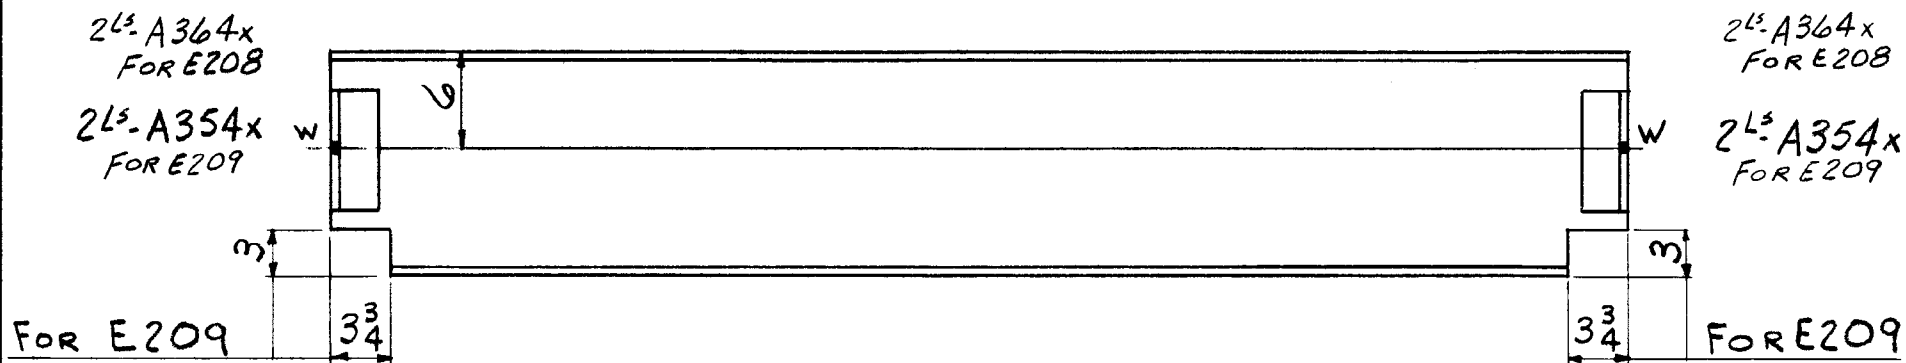


9 PAINT
18 4 A354x
36 8 A364x

FOR E209
FOR E208

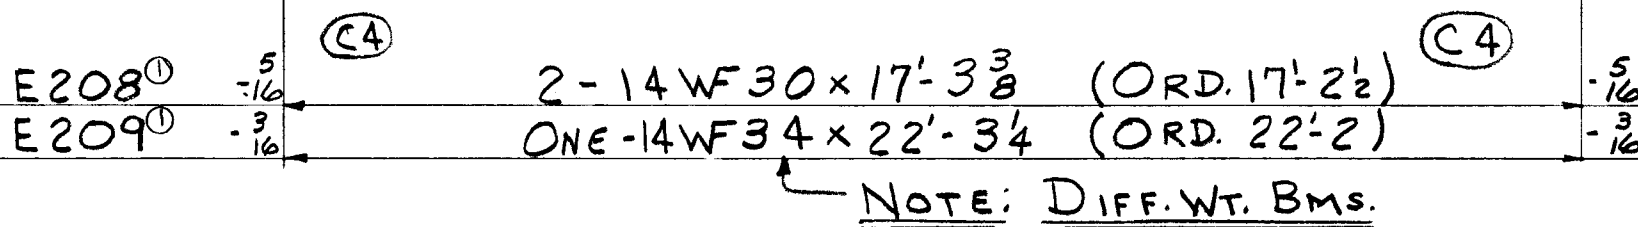

1033
754
1850 TOTAL

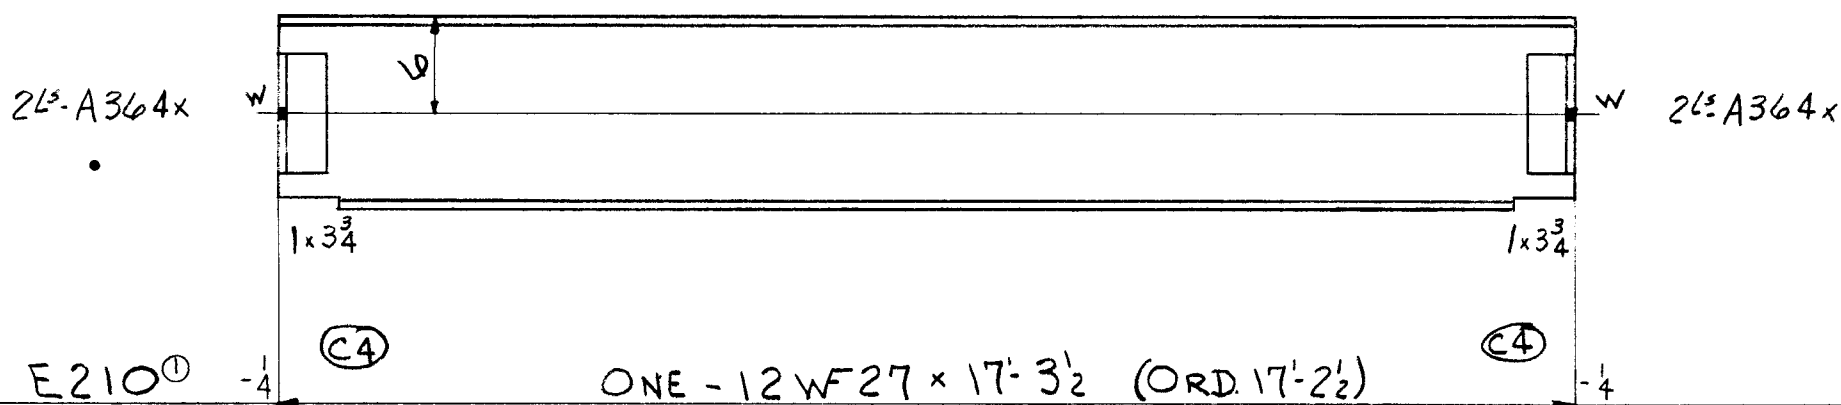

2 PAINT
18 4 A364x

465
485 TOTAL

TOTAL	ORD.	PLATES	STD.	BOLT	RIV.	BAR	SM. STD.	PAINT	WELD
3373	3284		72					17	

DET.	DATE	CHK'R.	DATE	IN CHARGE
JAP	11-26-54	E.R.H.	12-14-54	FISHER

REVISIONS	CONTRACT NO.	SHEET NO.
NONE		

CONTRACT NO.	SHEET NO.
4090	B727