



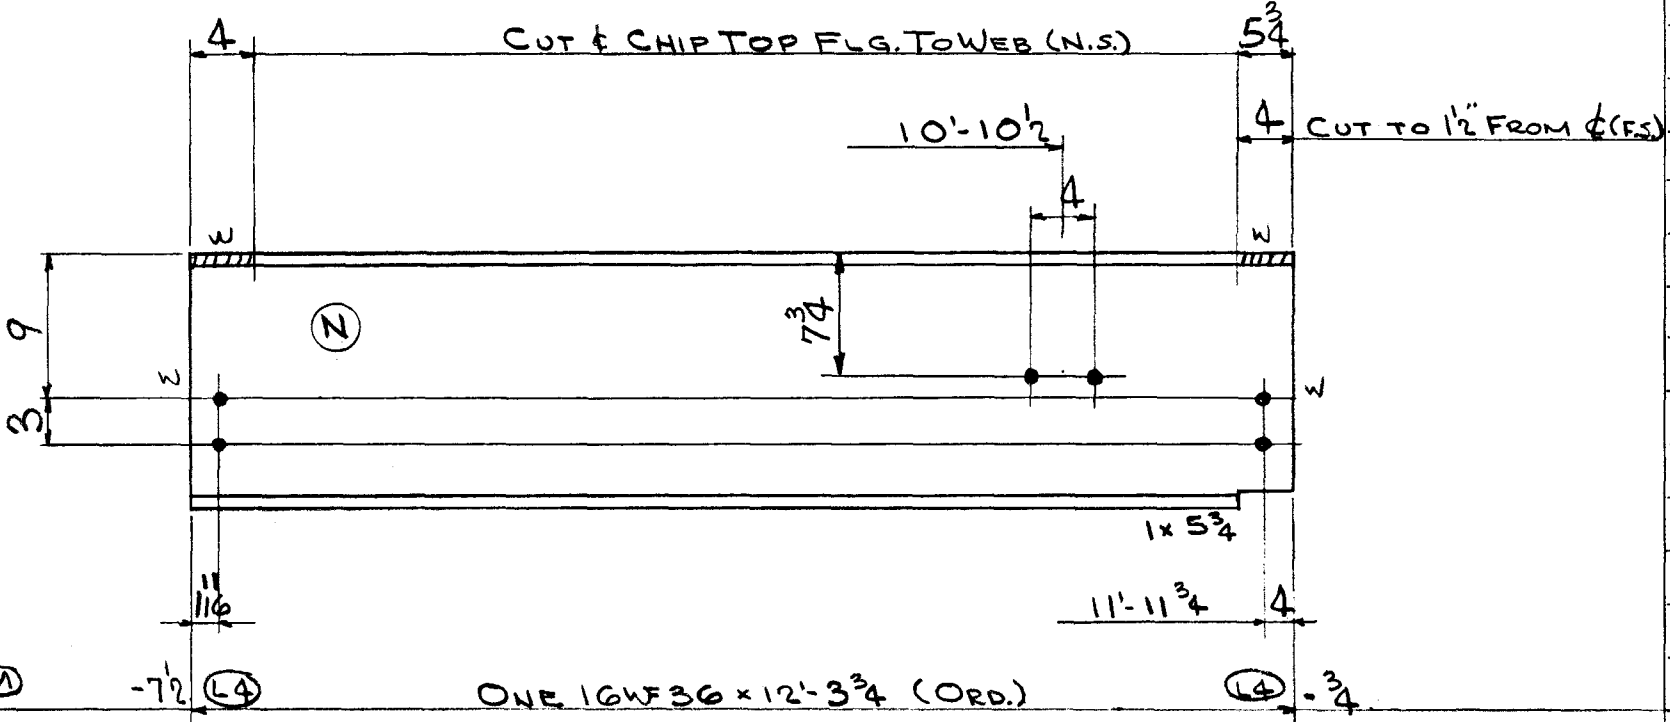

2 PAINT
443
445 TOTAL

C164 (M)
2-3/4\"/>

6'-1/4\"/>

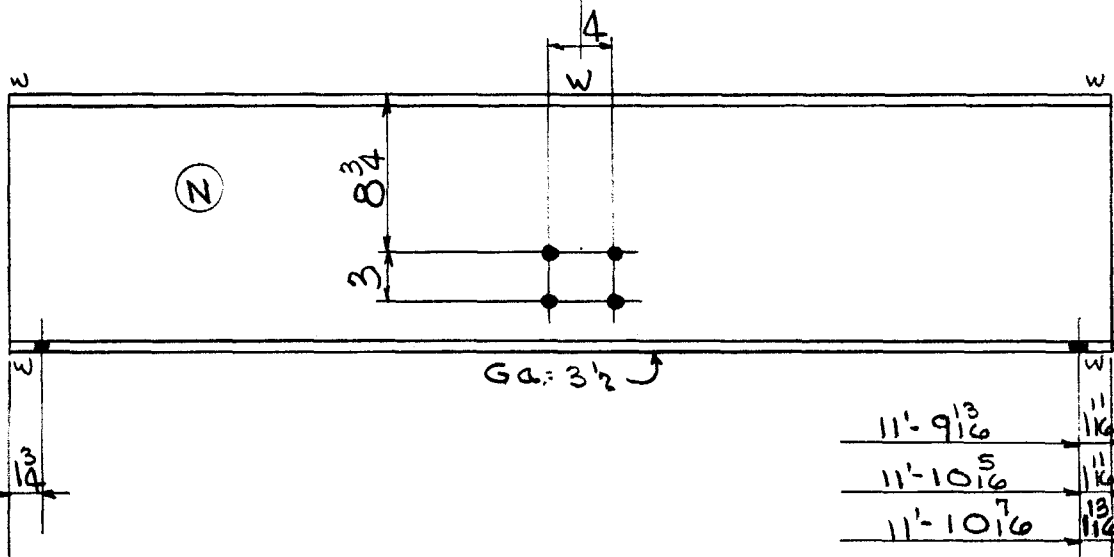


11'-9 1/2\"/>

E173 (M)	-4 5/8	(P4)	ONE 16WF40 x 12'-0 1/4\"/>	(P7)	-7 1/8	481-y	483
E172 (M)	-4 1/2		ONE 16WF40 x 12'-0\"/>		-7 1/2	480-y	482
E171 (M)	-4 3/4		ONE 16WF50 x 11'-11 1/2\"/>		-7 3/4	598-3	601

NOTE DIFFERENT WEIGHT

8-3/4\"/>

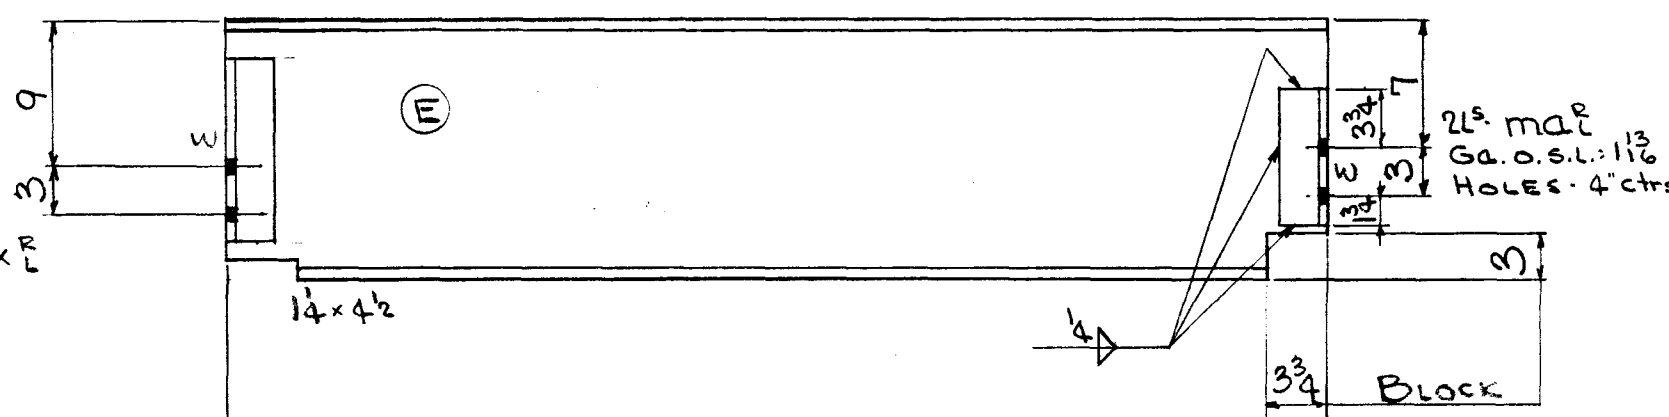

7 PAINT
12 2 A454xP
10 2 mat 1-3 x 3-3/8 0 8 1/2

E147 (M)	-1/4	(C4)	ONE 16WF50 x 26'-6 3/4\"/>	(C4)	-1/4
----------	------	------	----------------------------	------	------

1324
1355 TOTAL

TOTAL	ORD.	PLATES	STD.	BOLT	RIV.	BAR	SM. STD.	PAINT	WELD
3366	3326		24					16	

DET.	DATE	CHK'R.	DATE	IN CHARGE
R.C.S.	11-23-54	CZ	12-8-54	FISHER

RIVETS	UNLESS NOTED	CONTRACT NO.	SHEET NO.	REVISIONS	CONTRACT NO.	SHEET NO.
NONE		4090	B741		4090	B741
OPEN HOLES	13 1/2 UNLESS NOTED					