



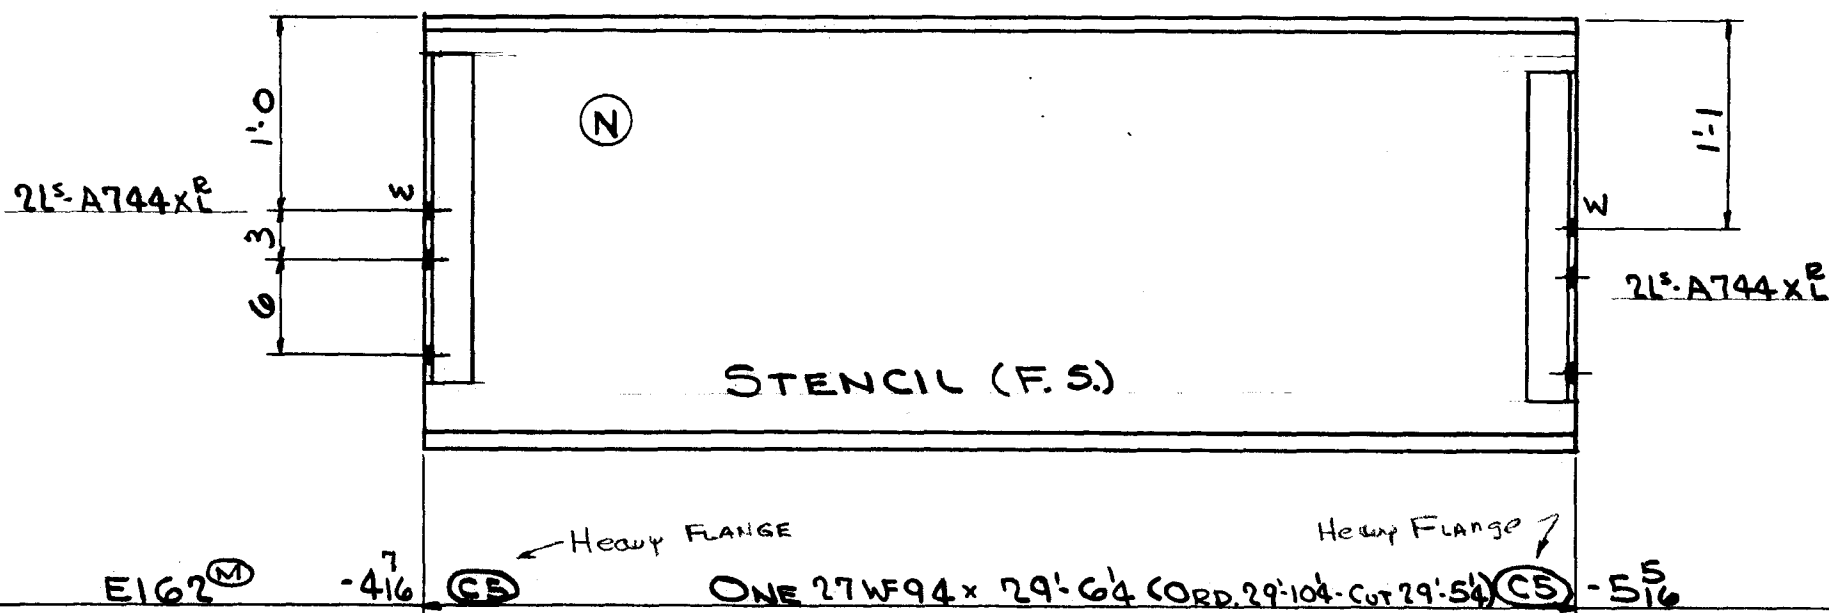


14 PAINT
57 4 A744xP

2767
2838 TOTAL

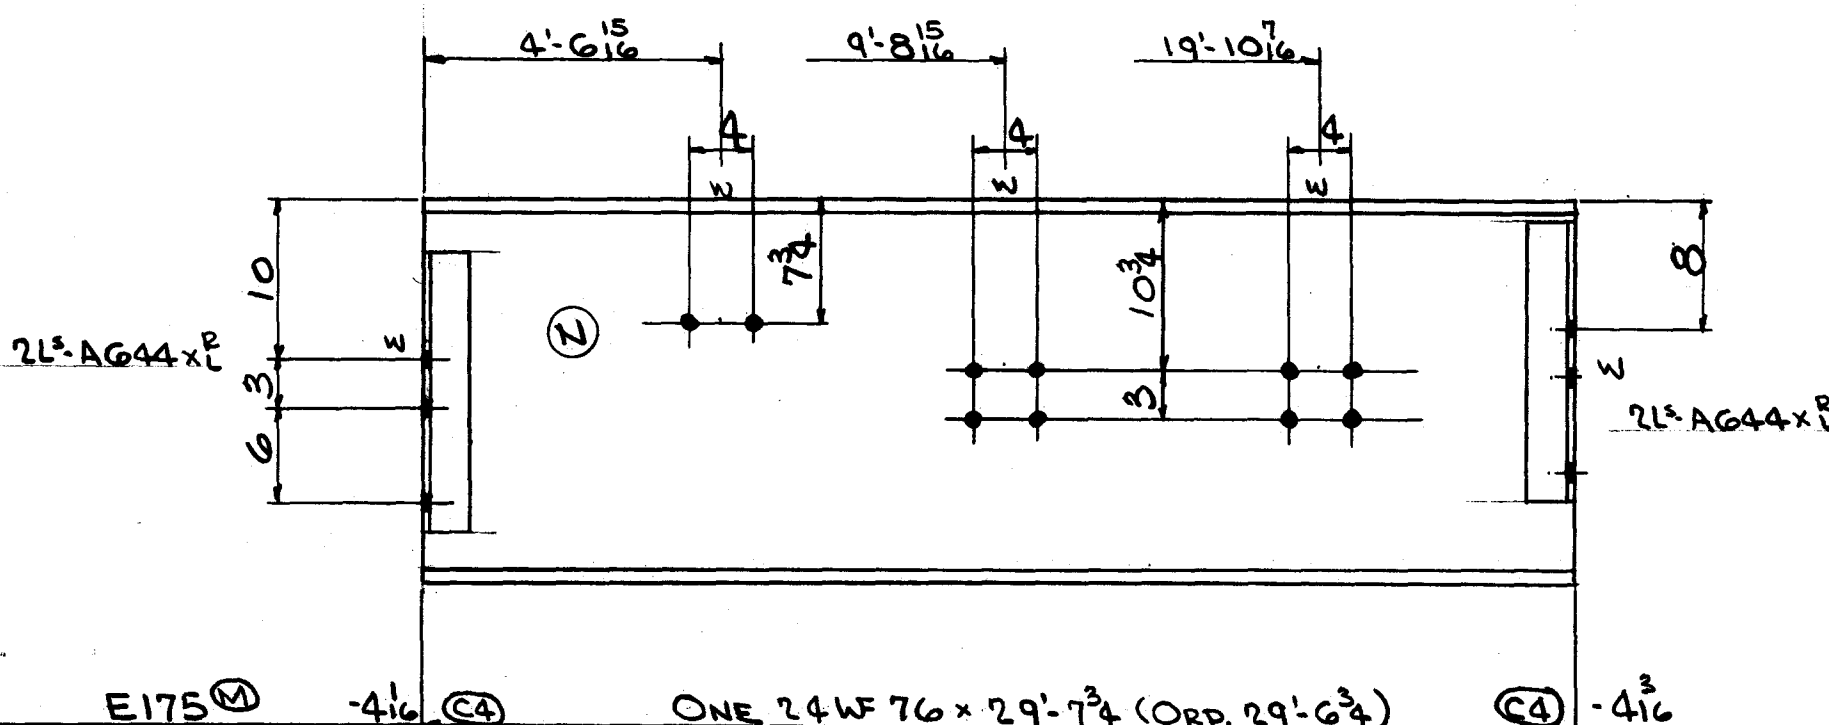

11 PAINT
48 4 A644xP

2247
2306 TOTAL

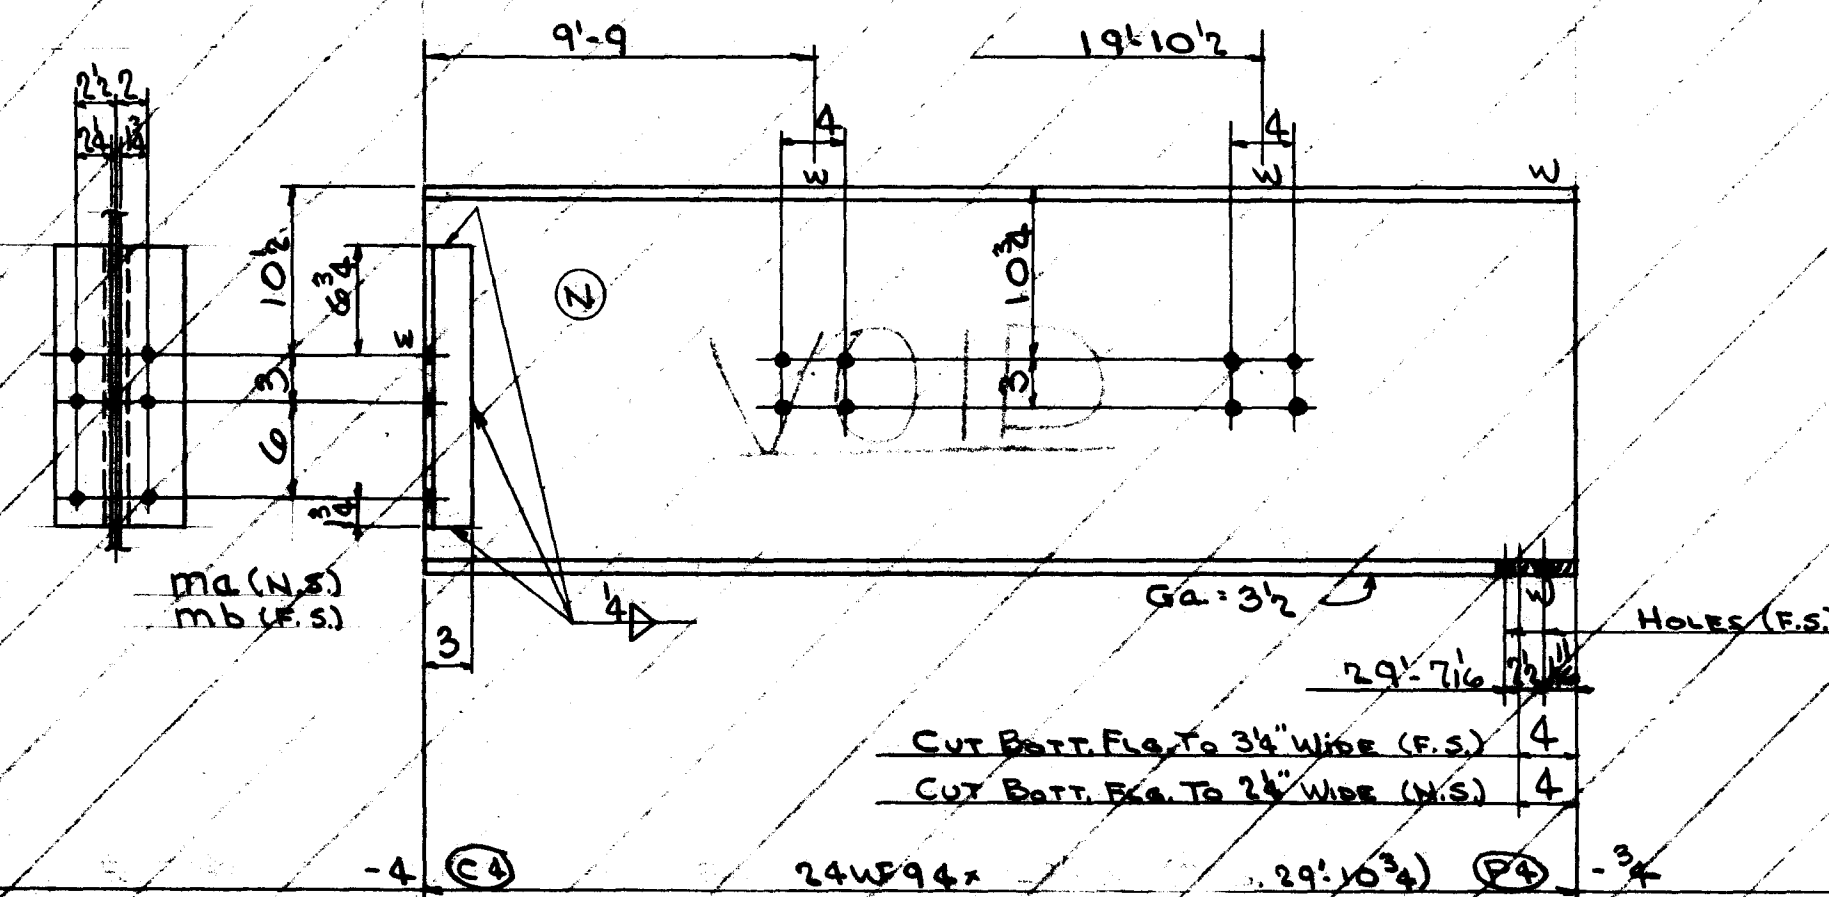

1 ma 2-4x3-1/6 1 52
1 mb 1-3x3-1/6 1 52

TOTAL	ORD.	PLATES	STD.	BOLT	RIV.	BAR	SM. STD.	PAINT WELD
5144	5014		105					25

DET.	DATE	CHK'R.	DATE	IN CHARGE
R.C.S.	11-24-54	C2	12-8-54	FISHER

RIVETS	UNLESS NOTED	CONTRACT NO.	SHEET NO.
NONE		4090	B742

Lot 8 W960