



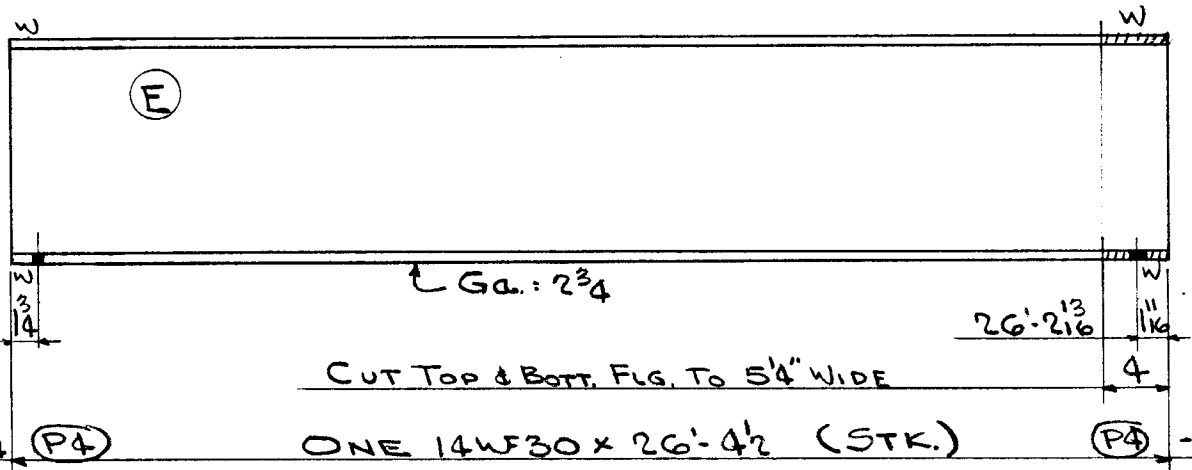


E149
4 - 3/4" B. x 3/4" G.

1 PAINT
791
795 TOTAL

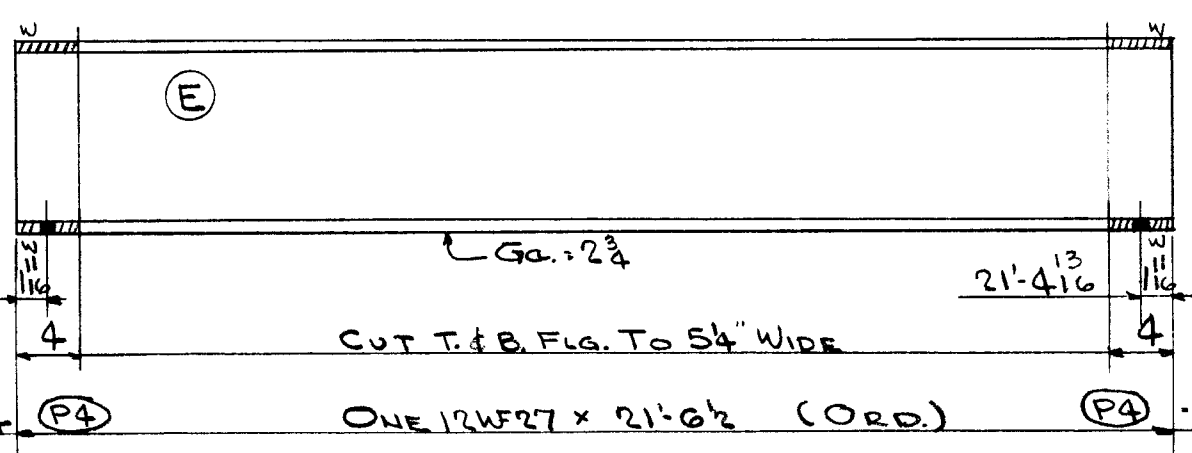


E150
4 - 3/4" B. x 3/4" G.

3 PAINT
582
585 TOTAL

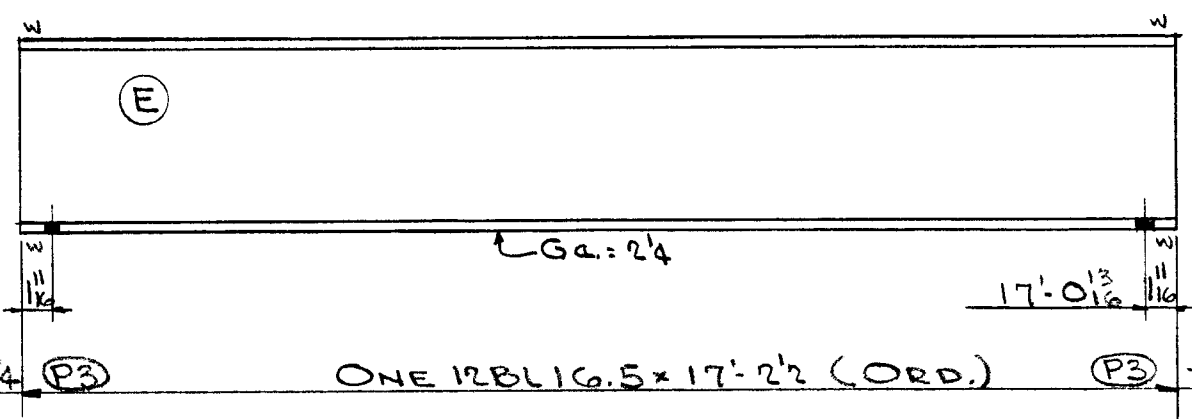

E152
4 - 3/4" B. x 5/8" G.

1 PAINT
284
285 TOTAL

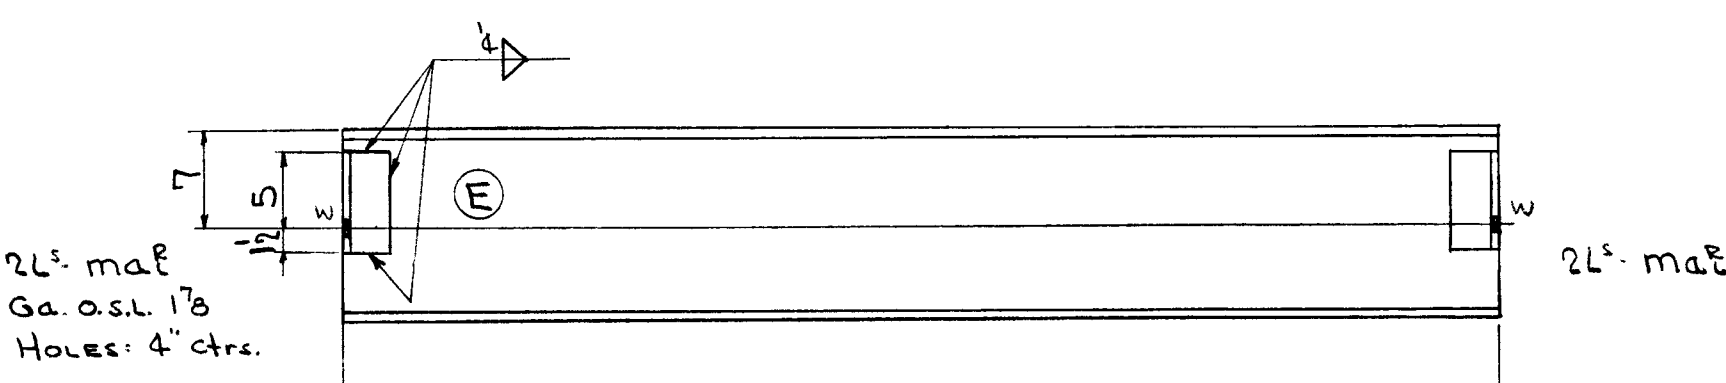

E151
2L's max
Ga. a.s.l. 178
HOLES: 4" ctrs.

2 PAINT
16 4 max 1-3 x 3 x 3/8 0 6 1/2

465
483 TOTAL

TOTAL	ORD.	PLATES	STD.	BOLT	RIV.	BAR	SM. STD.	PAINT	WELD
2148	1331		807					10	

DET.	DATE	CHK'R.	DATE	IN CHARGE
R.C.S.	11-24-54	CZ	12-8-54	FISHER

RIVETS	UNLESS NOTED	CONTRACT NO.	SHEET NO.	REVISIONS	CONTRACT NO.	SHEET NO.
NONE		4090	B743		4090	B743
OPEN HOLES	13 1/4					