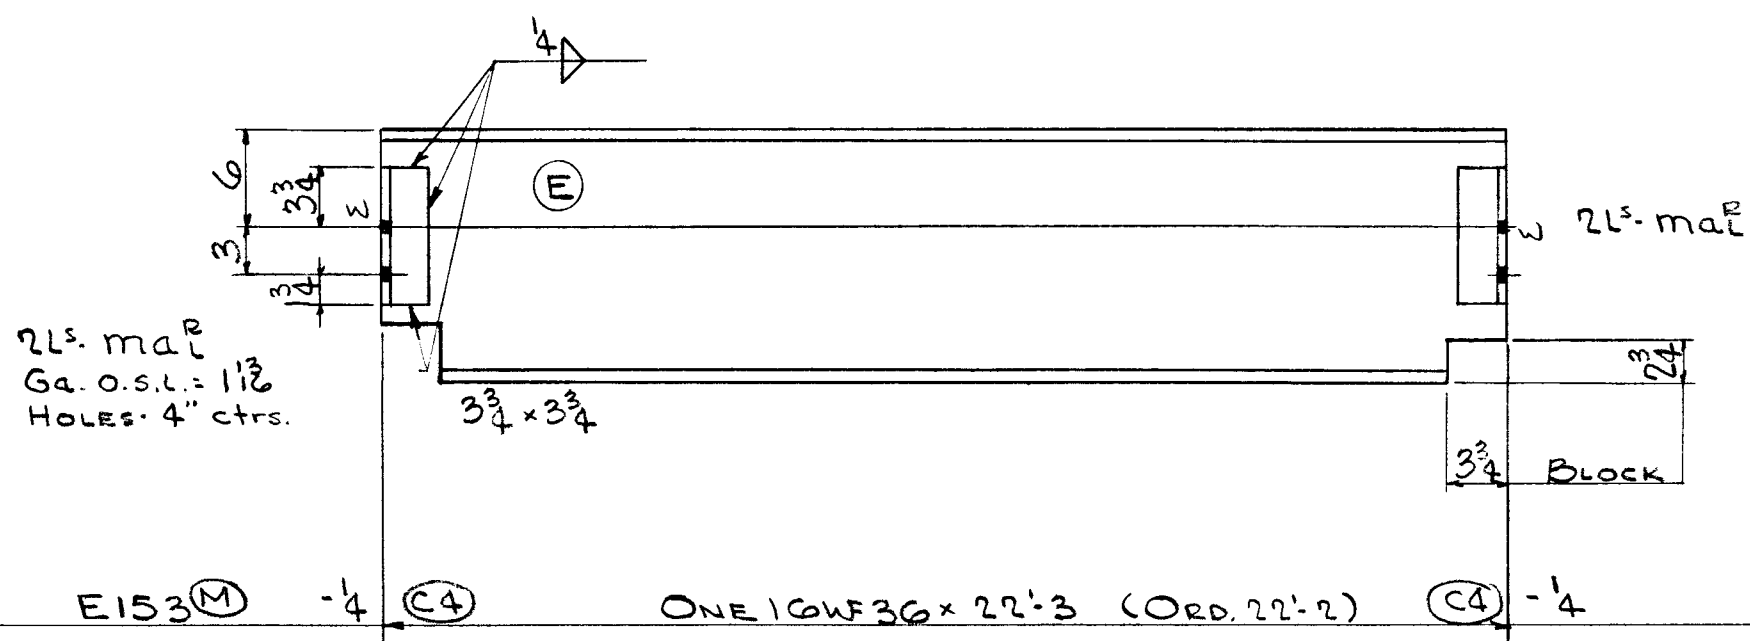
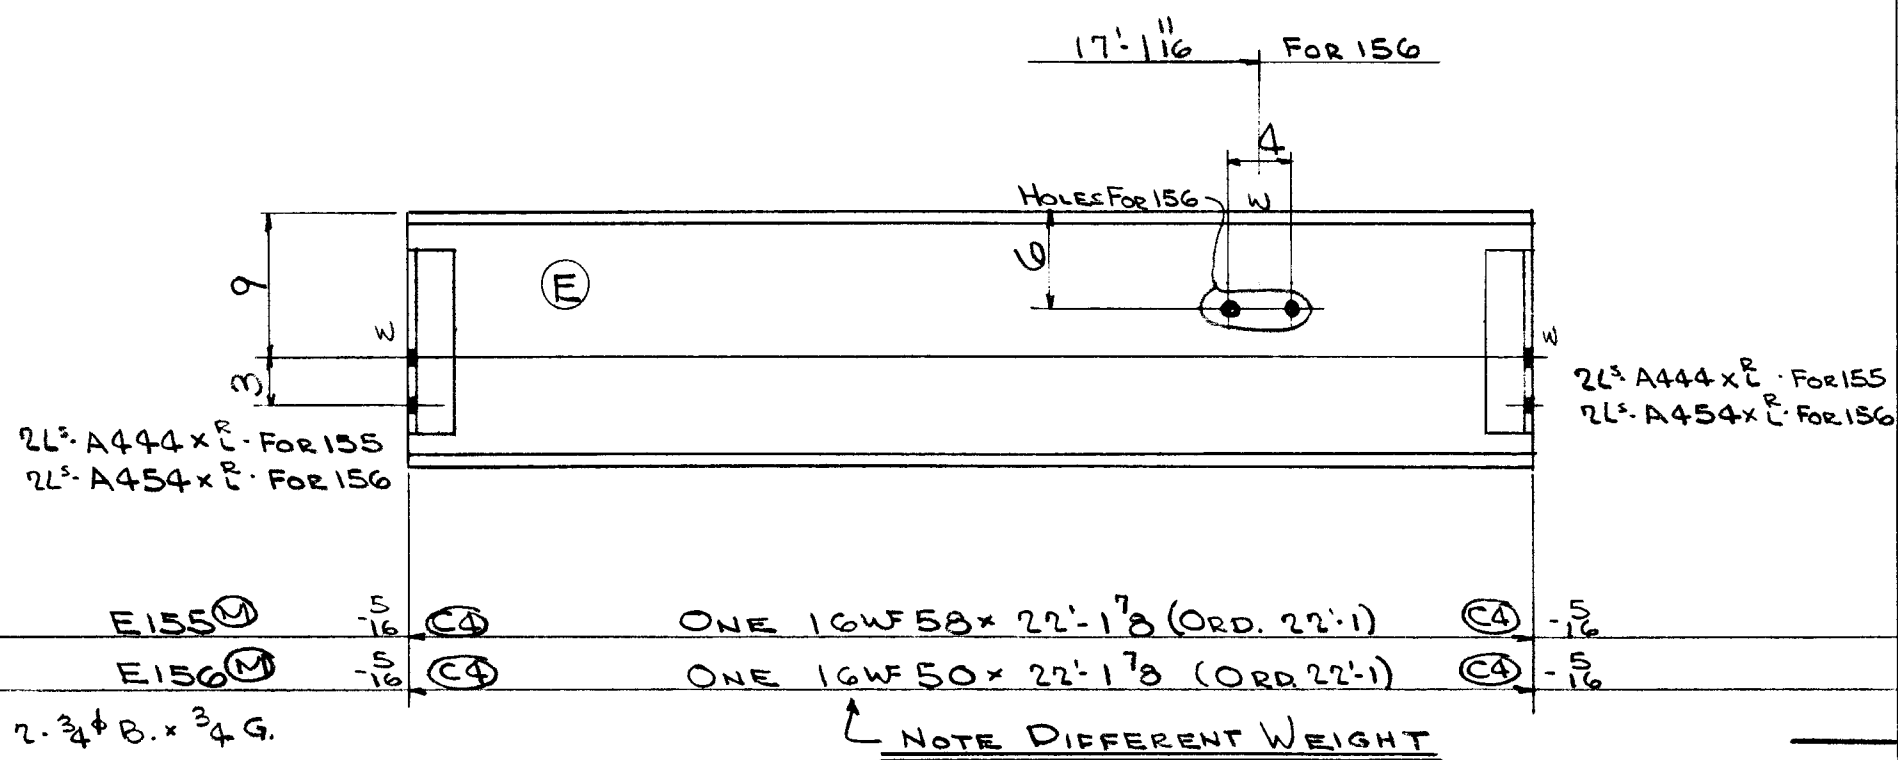
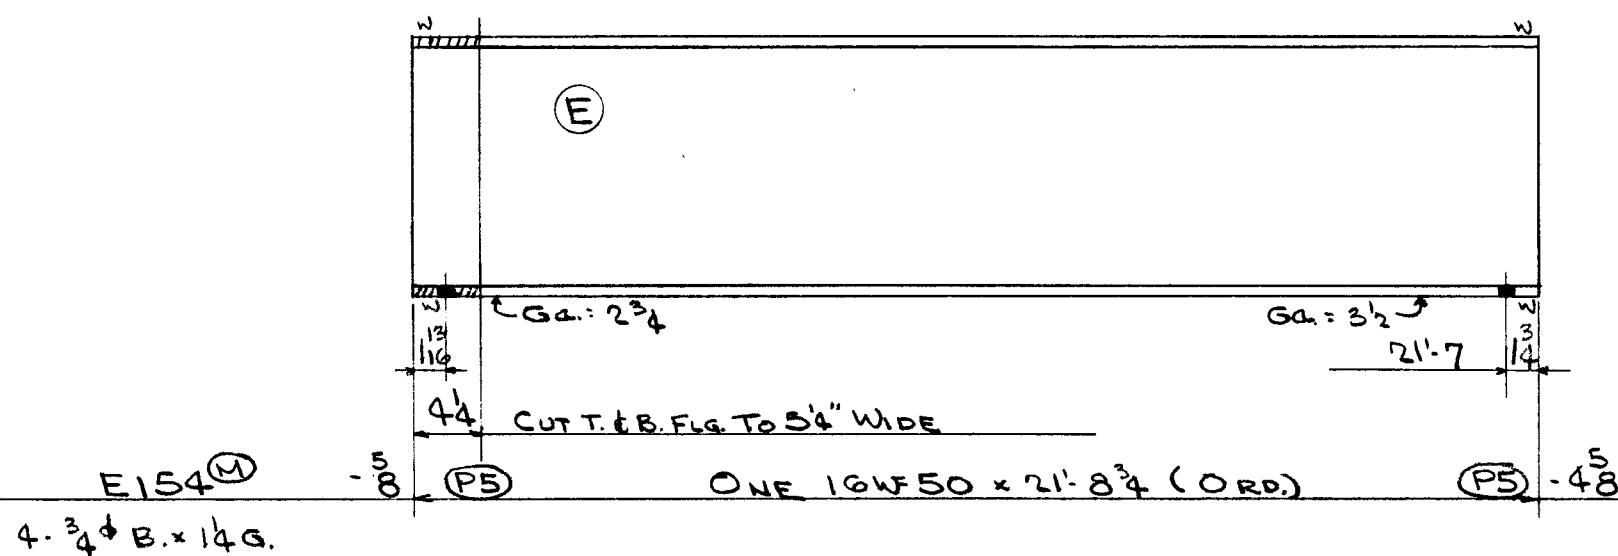


NAME OF STRUCTURE
THE HARTFORD PUBLIC LIBRARY
HARTFORD ~ CONNECTICUT

[illegible][illegible]

TOTAL	ORD.	PLATES	STD.	BOLT	RIV.	BAR	SM. STD.	PAINT	WELD
4367	4270		76					21	

DET.	DATE	CHK'R.	DATE	IN CHARGE
R.C.S.	11-26-54	CZ	12-8-54	FISHER

RIVETS	UNLESS NOTED	CONTRACT NO.	SHEET NO.
NONE		4090	B744
OPEN HOLES 13 φ 16	UNLESS NOTED		

REVISIONS	CONTRACT NO. 4090	SHEET NO. B744
-----------	----------------------	-------------------

LOT 8 WELD