



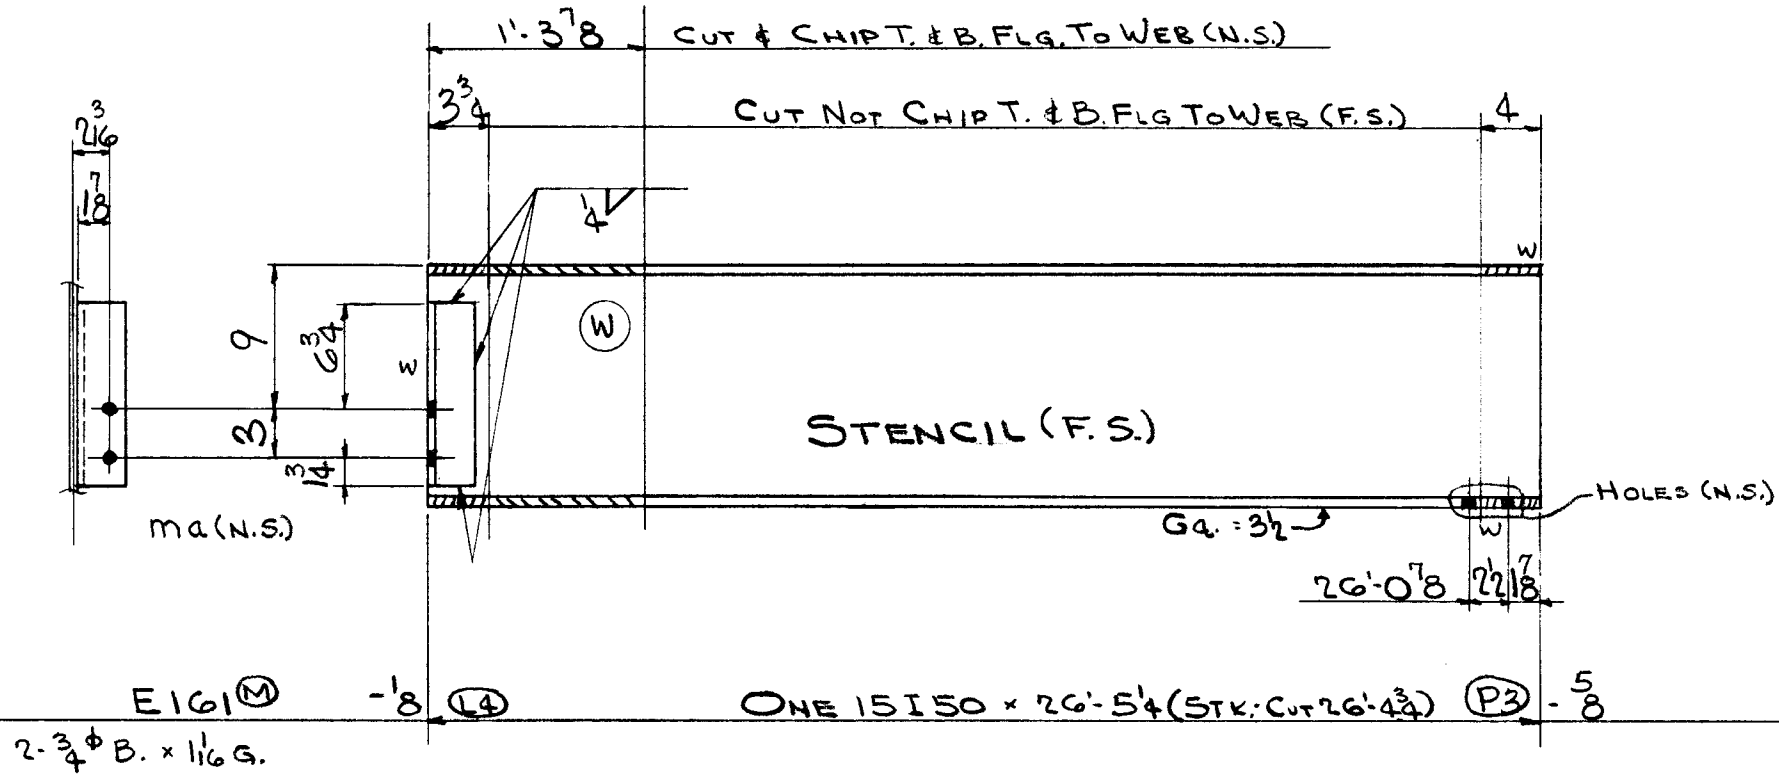


7 PAINT
7 1 ma L-3x3x3/8 0 11 1/2

1320
1334 TOTAL

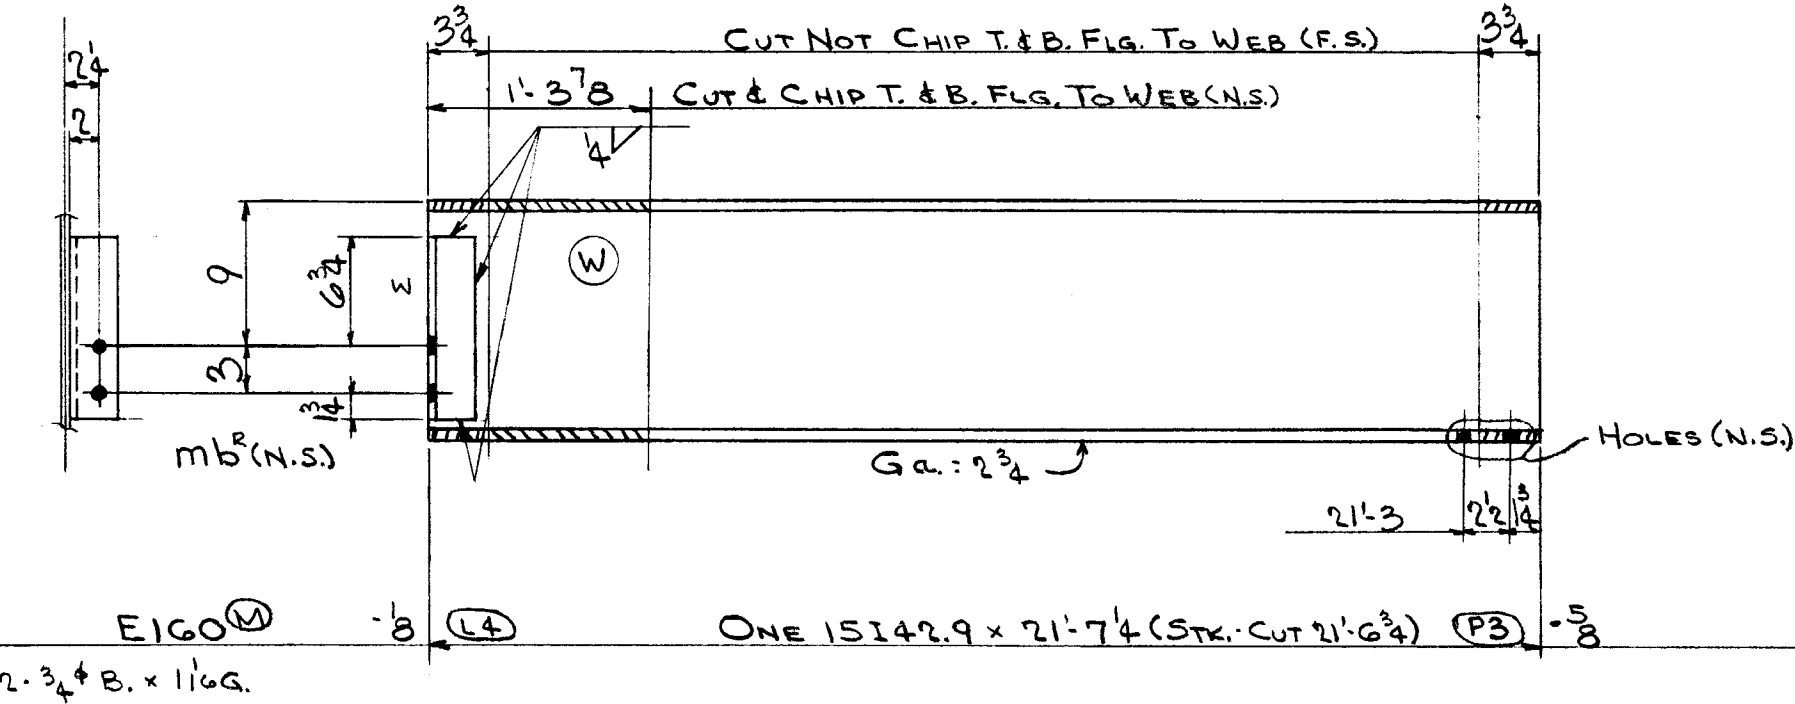

5 PAINT
7 1 mb^R L-3x3x3/8 0 11 1/2

925
937 TOTAL

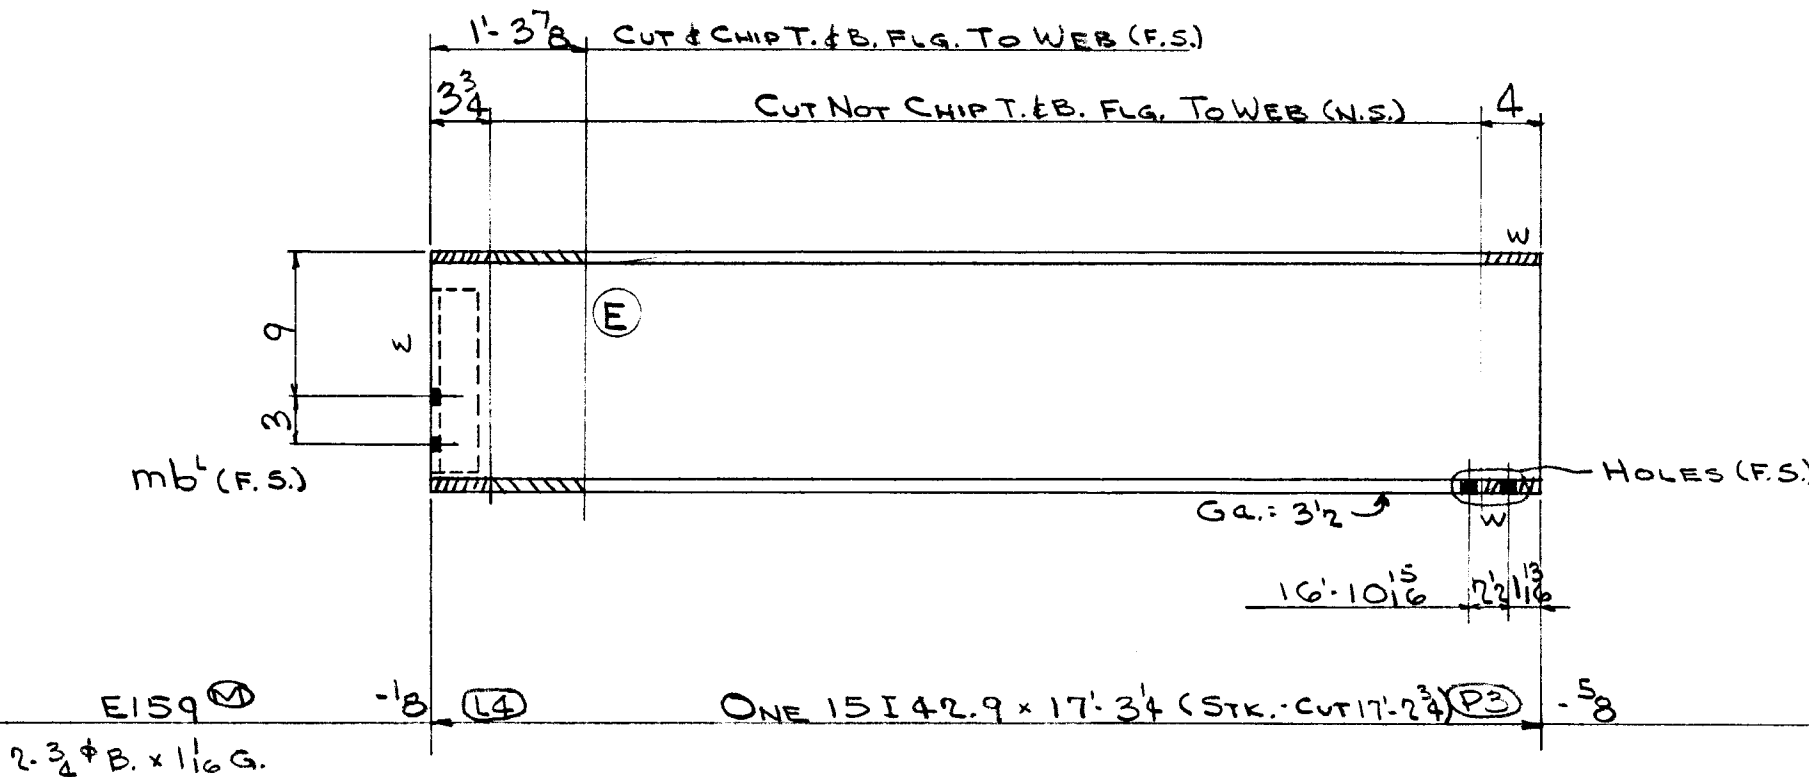

4 PAINT
7 1 mb^L

739
750 TOTAL

TOTAL	ORD.	PLATES	STD.	BOLT	RIV.	BAR	SM. STD.	PAINT	WELD
3021	3005							16	

DET.	DATE	CHK'R.	DATE	IN CHARGE
R.C.S.	11-26-54	CZ	12-9-54	FISHER

RIVETS	UNLESS NOTED	CONTRACT NO.	SHEET NO.
NONE	UNLESS NOTED	4090	B746

CONTRACT NO.	SHEET NO.
4090	B746