


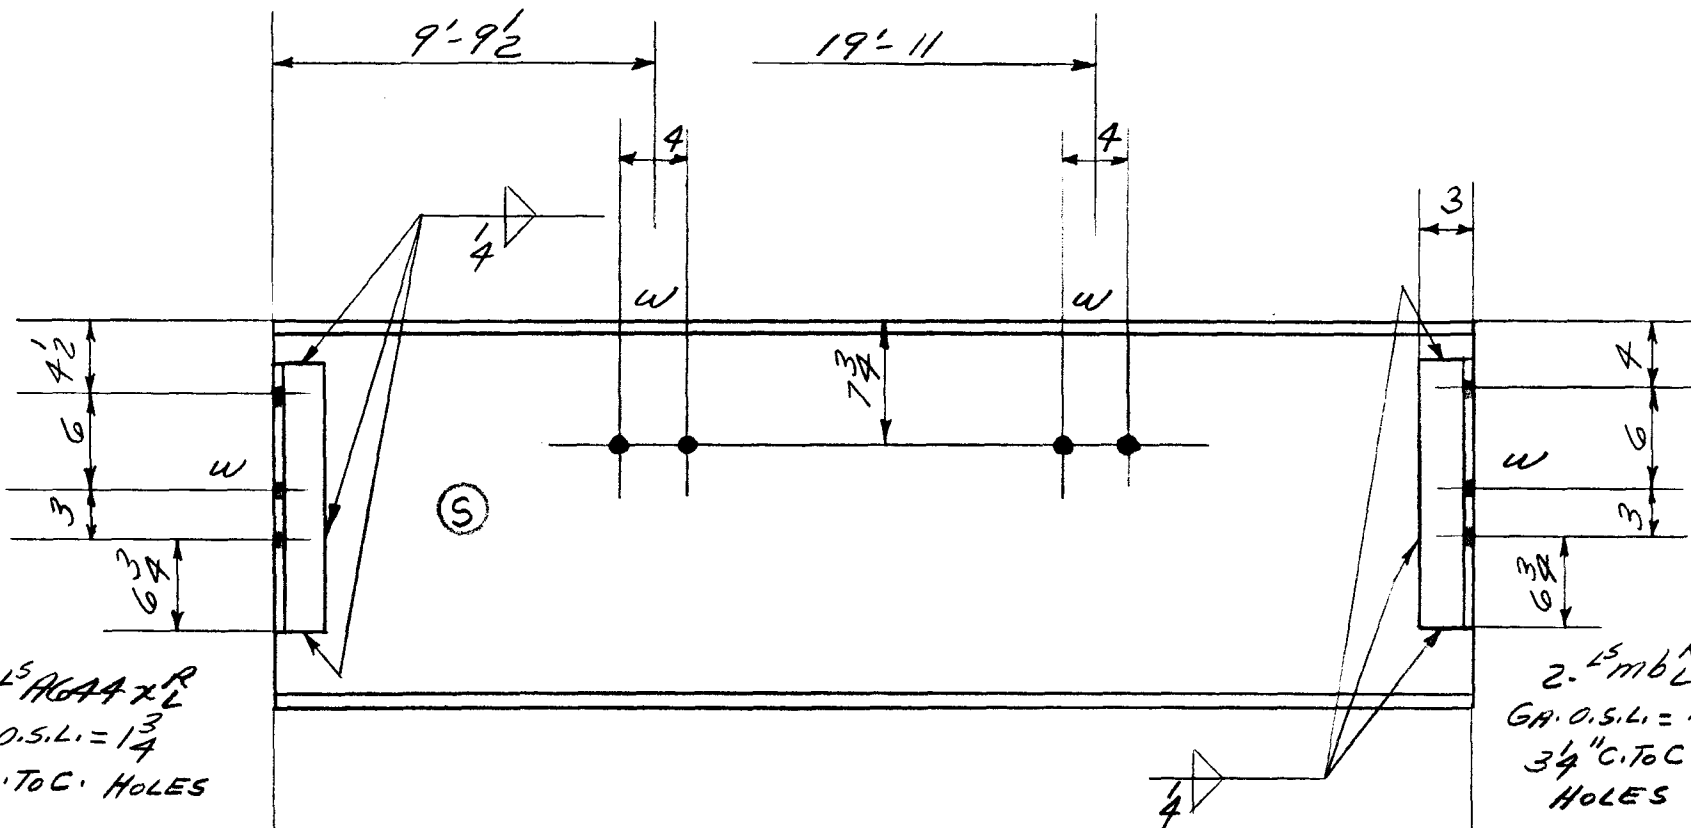


11 PAINT

2V	2	A644 x 3	L ^S 3 x 3 x 7/16	1	5 1/2'
2V	2	m6L	L ^S 3 x 2 1/2 x 7/16	1	5 1/2'

E182 ② -4 (C4) ONE - 24 WF 76 x 29'-8 (ORD. 29'-7) (C4) -4

4- 3/4" PB. x 1 3/16" GR.

2248
2305 TOTAL

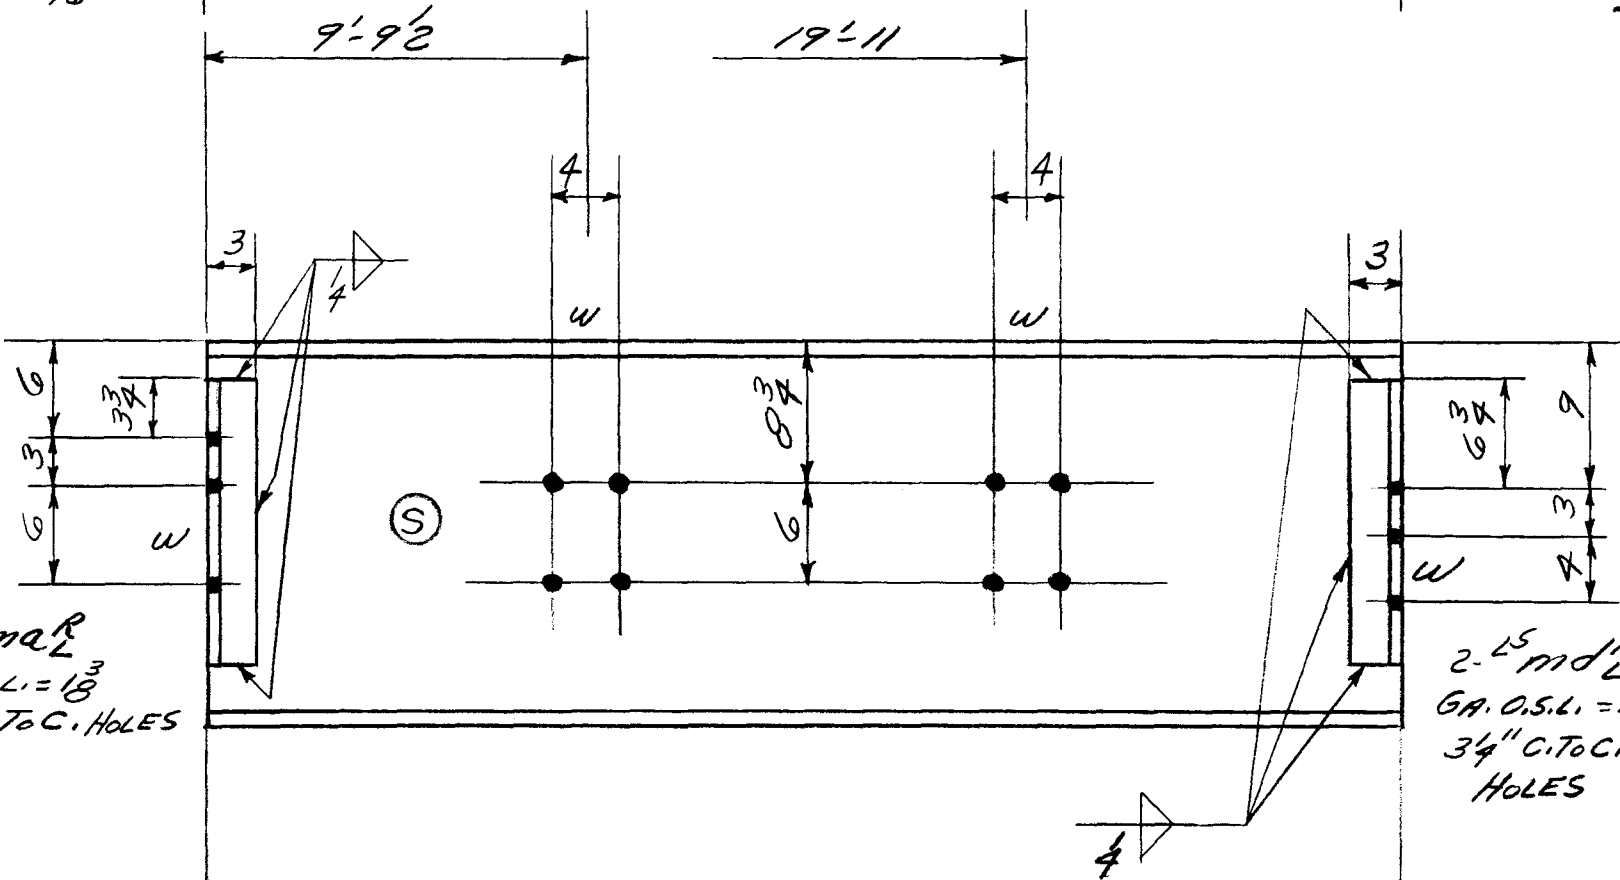

13 PAINT


2V	2	m6L	L ^S 3 x 2 1/2 x 7/16	1	5 1/2'
2V	2	m6L	do	1	5 1/2'

E184 ② -4 (C4) ONE - 24 WF 84 x 29'-8 (ORD. 29'-7) (C4) -4

4- 3/4" PB. x 3/8" GR.

4- do x 1 1/4" GR.

2485
2542 TOTAL

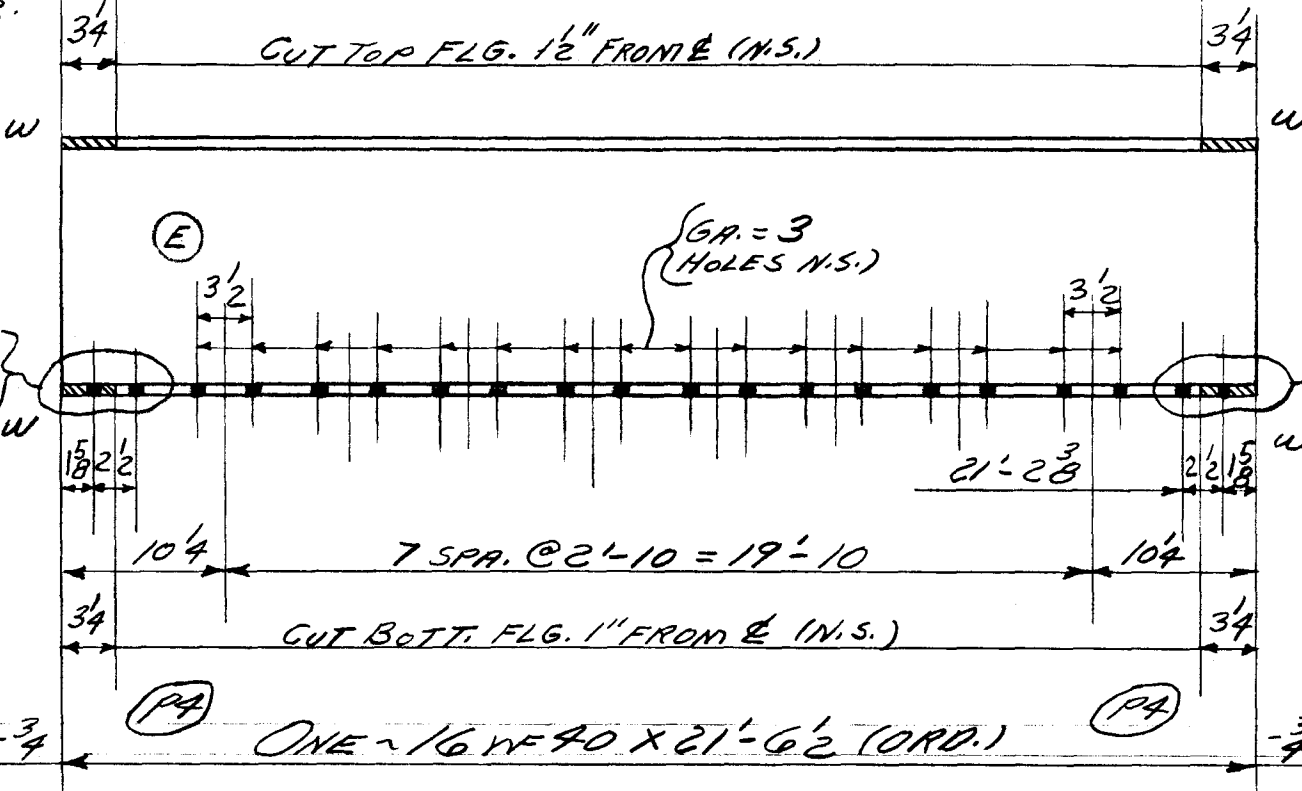

1 PAINT

862	866
-----	-----

E163 ② -3/4 (PA) ONE - 16 WF 40 x 21'-6 1/2 (ORD.) (PA) -3/4

4- 3/4" PB. x 1 1/4" GR.

16- do x 1 1/8" GR.

16- F505

TOTAL	ORD.	PLATES	STD.	BOLT	RIV.	BAR	SM. STD.	PAINT	WELD
5713	5595		90						28
DET. J.B.O.	DATE 12-1-54	CHK'R. F.F.	DATE 12-15-54	IN CHARGE FISHER					
CONTRACT NO. 4090				SHEET NO. B768					

RIVETS	UNLESS NOTED	CONTRACT NO.	SHEET NO.
NONE		4090	B768
OPEN HOLES	UNLESS NOTED		
13 1/4"			
16"			

LOT #8 WELD