



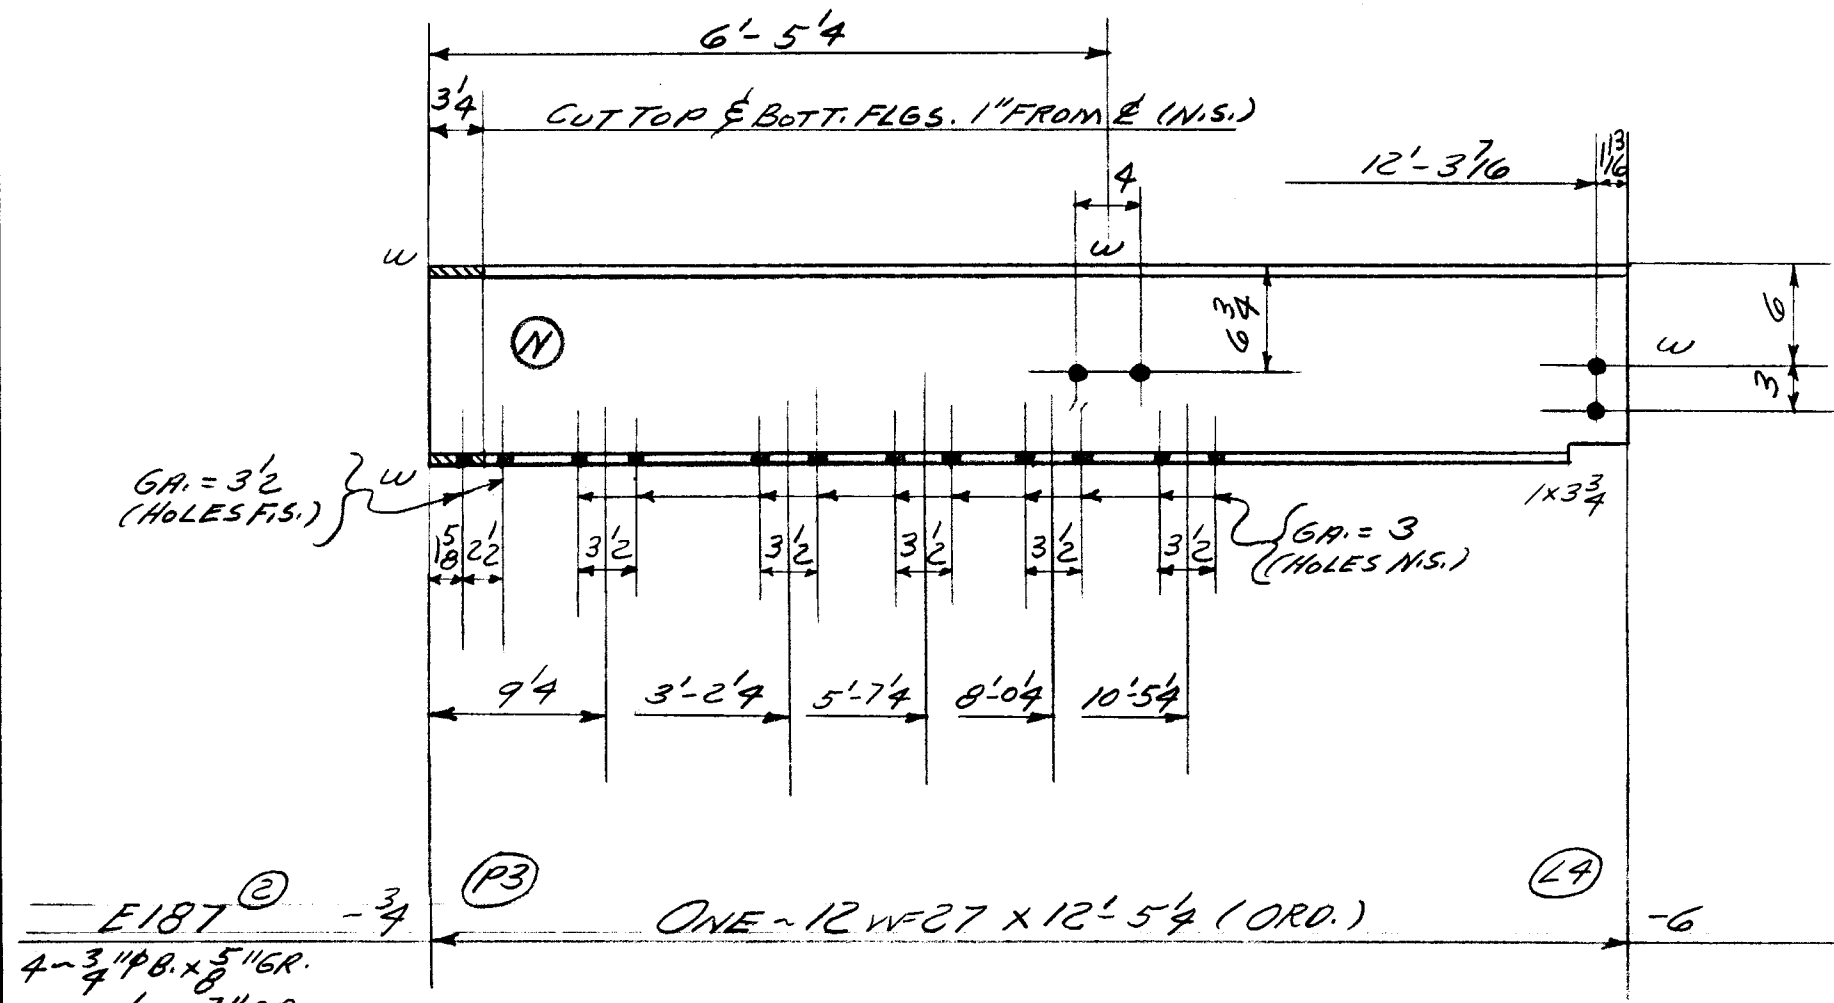

4 ~ 3/4" PB. x 5" GR.
2 ~ do x 7" GR.
10 ~ do x 1" GR.
10 ~ F505

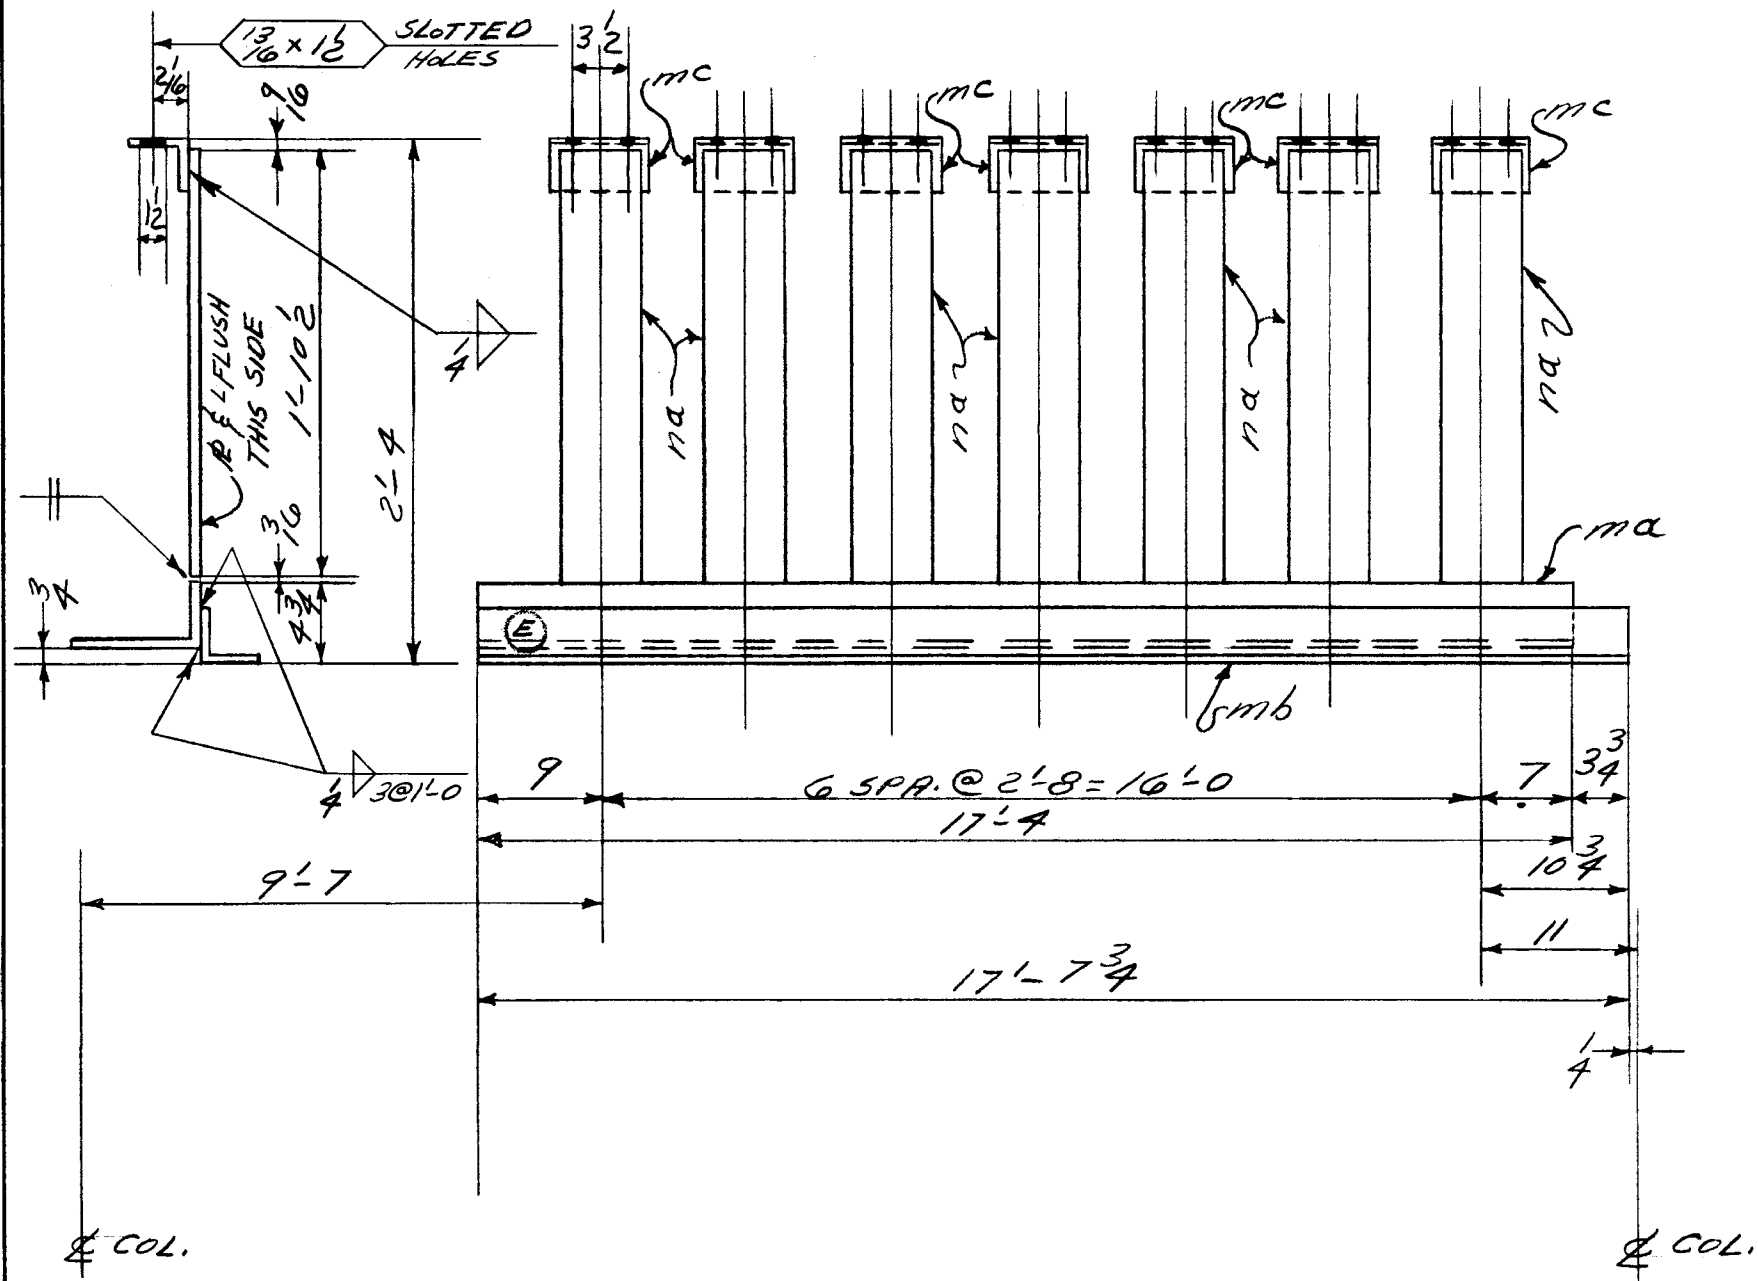

ONE LINTEL MK. EL 191 @

2 PAINT
336
338 TOTAL

ONE LINTEL MK. EL 191 @						
298	ONE	mq	48 x 4 x 7/16	17 4		STK.
127	ONE	mb	43 1/2 x 3 1/2 x 5/16	17 7 3/4		STK.
30	7	mc	45 3/2 x 3 1/2 x 3/8	0 6		
84	7	mq	12' 5 x 3/8	1 10 1/2		
3	PAINT					
542	TOTAL					

TOTAL	ORD.	PLATES	STD.	BOLT	RIV.	BAR	SM. STD.	PAINT	WELD
880	336		455			84		5	
DET. J.B.O.	DATE 12-7-54	CHK'R. F.F.	DATE 12-15-54	IN CHARGE FISHER					

RIVETS	UNLESS NOTED	CONTRACT NO.	SHEET NO.	REVISIONS	CONTRACT NO.	SHEET NO.
NONE		4090	B770		4090	B770
OPEN HOLES 13 1/4	UNLESS NOTED					
16						

LOT #8 WELD