



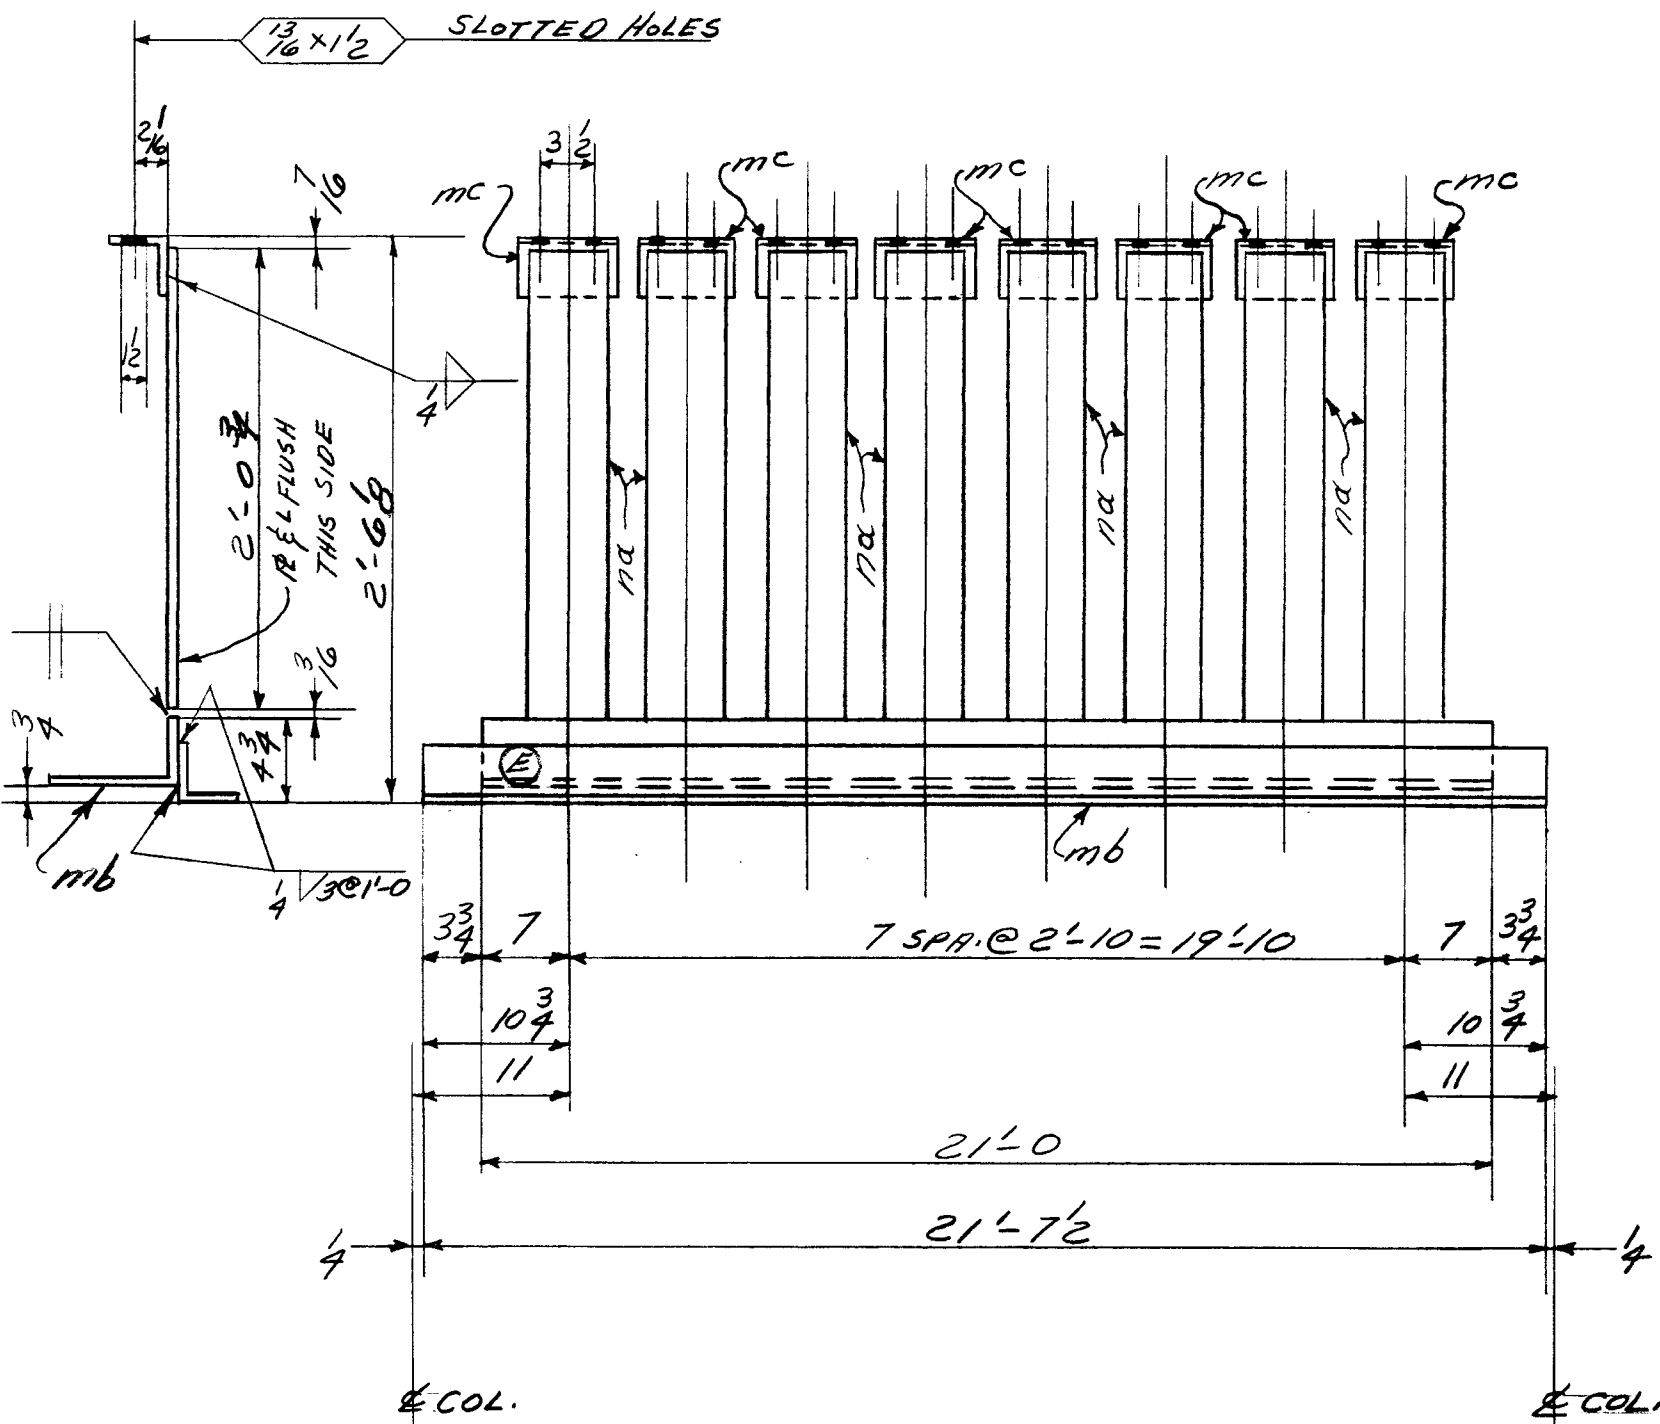

ONE LINTEL MK. EL 190 ②

ONE LINTEL MK. EL 190 ②

361	ONE	mc	L 8x4x7/16	21 0		STK.
156	ONE	mb	L 3 1/2x3 1/2x5/16	21 7 1/2		STK.
34	8	mc	L 3 1/2x3 1/2x3/8	0 6		
105	8	na	R 55x3	2 0 3/4		
3		PAINT				
659		TOTAL				

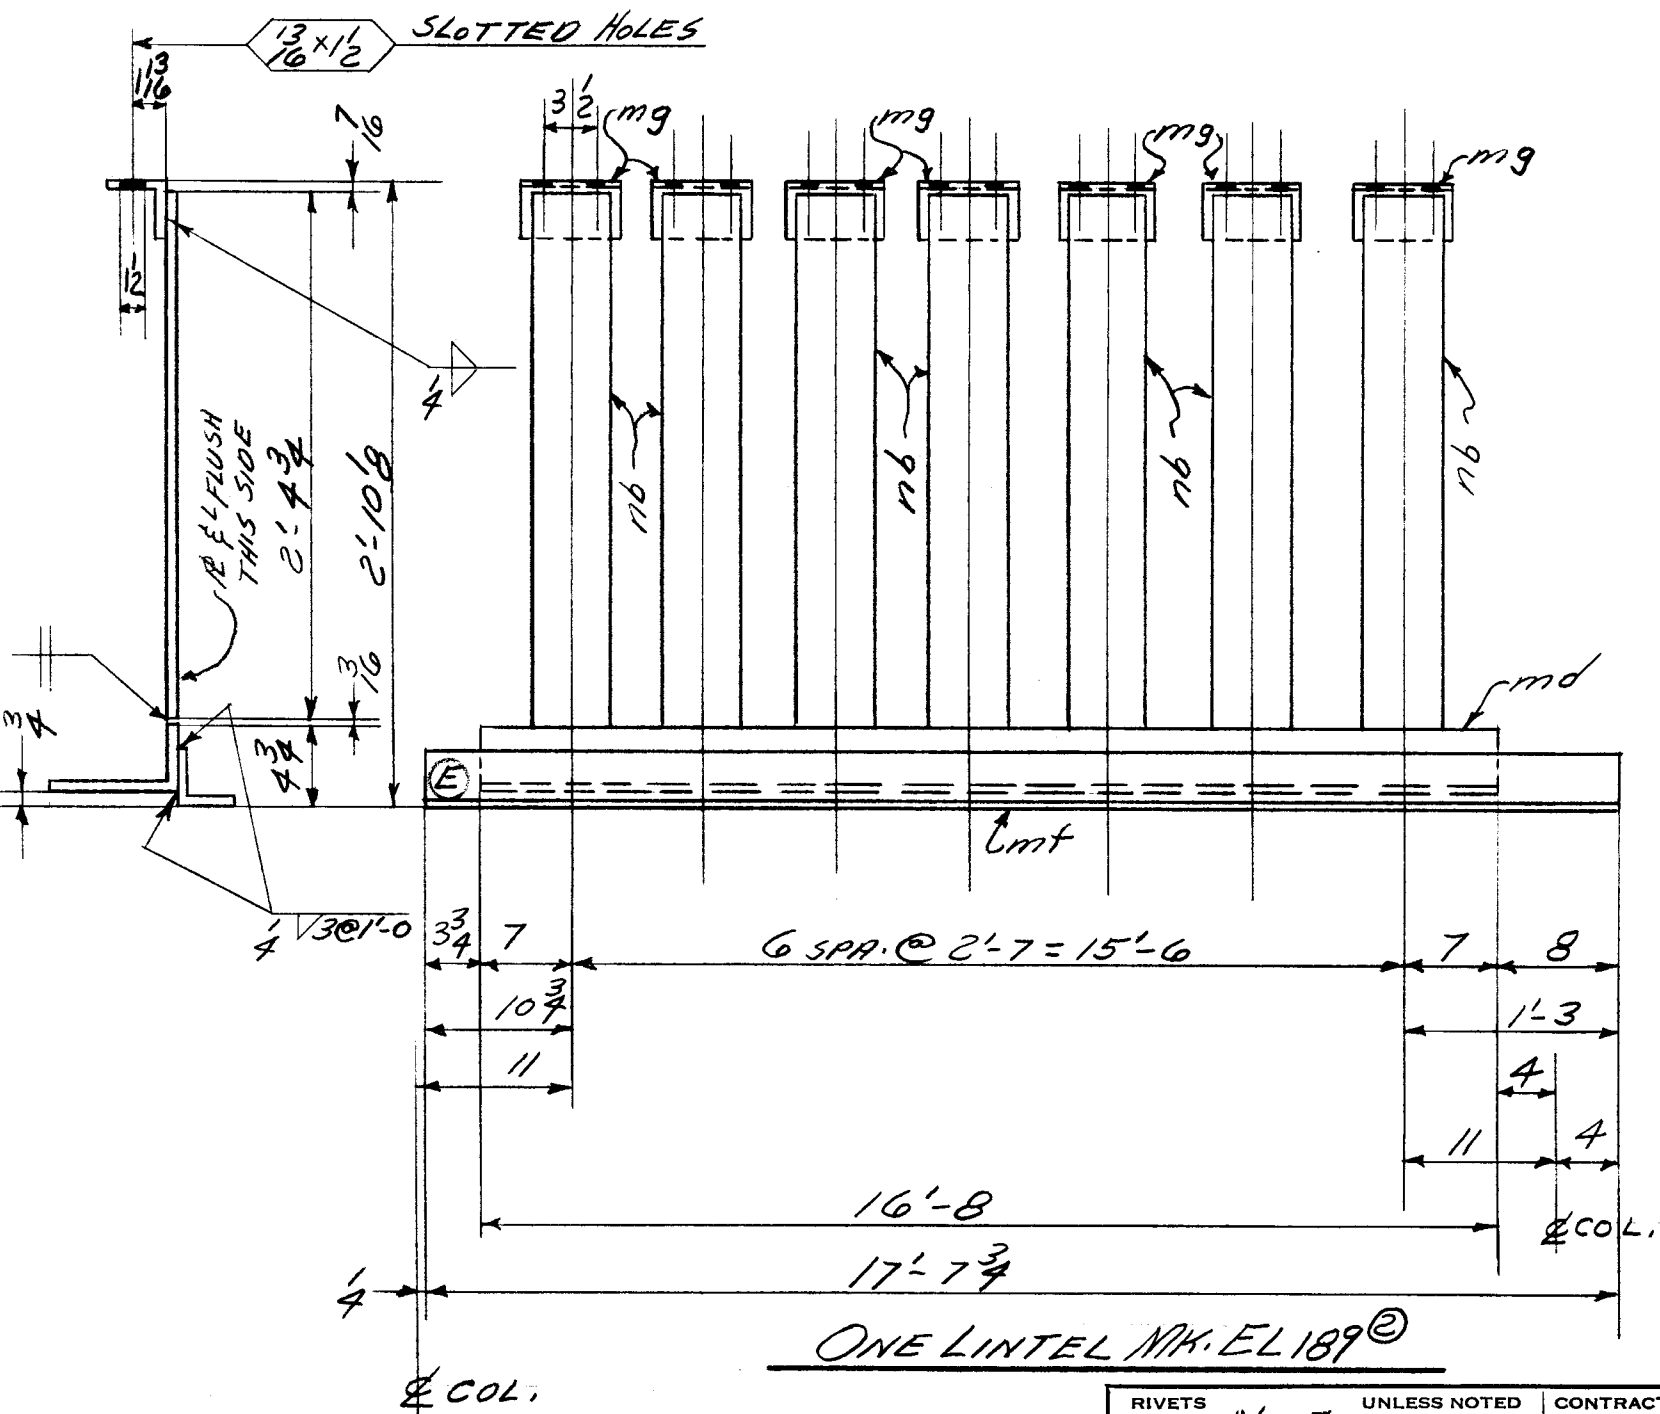

ONE LINTEL MK. EL 189 ②

ONE LINTEL MK. EL 189 ②

289	ONE	md	L 8x4x7/16	16 8		STK.
127	ONE	mf	L 3 1/2x3 1/2x5/16	17 7 3/4		STK.
25	7	mg	do	0 6		
107	7	na	R 55x3	2 4 3/4		
3		PAINT				
549		TOTAL				

TOTAL	ORD.	PLATES	STD.	BOLT	RIV.	BAR	SM. STD.	PAINT	WELD
1208			990			212		6	
DET. J.B.O.	DATE 12-2-54	CHK'R. F.F.	DATE 12-15-54	IN CHARGE FISHER					
RIVETS		UNLESS NOTED		CONTRACT NO.		SHEET NO.		REVISIONS	
OPEN HOLES		UNLESS NOTED		4090		B771		4090	

LOT #8 WELD