
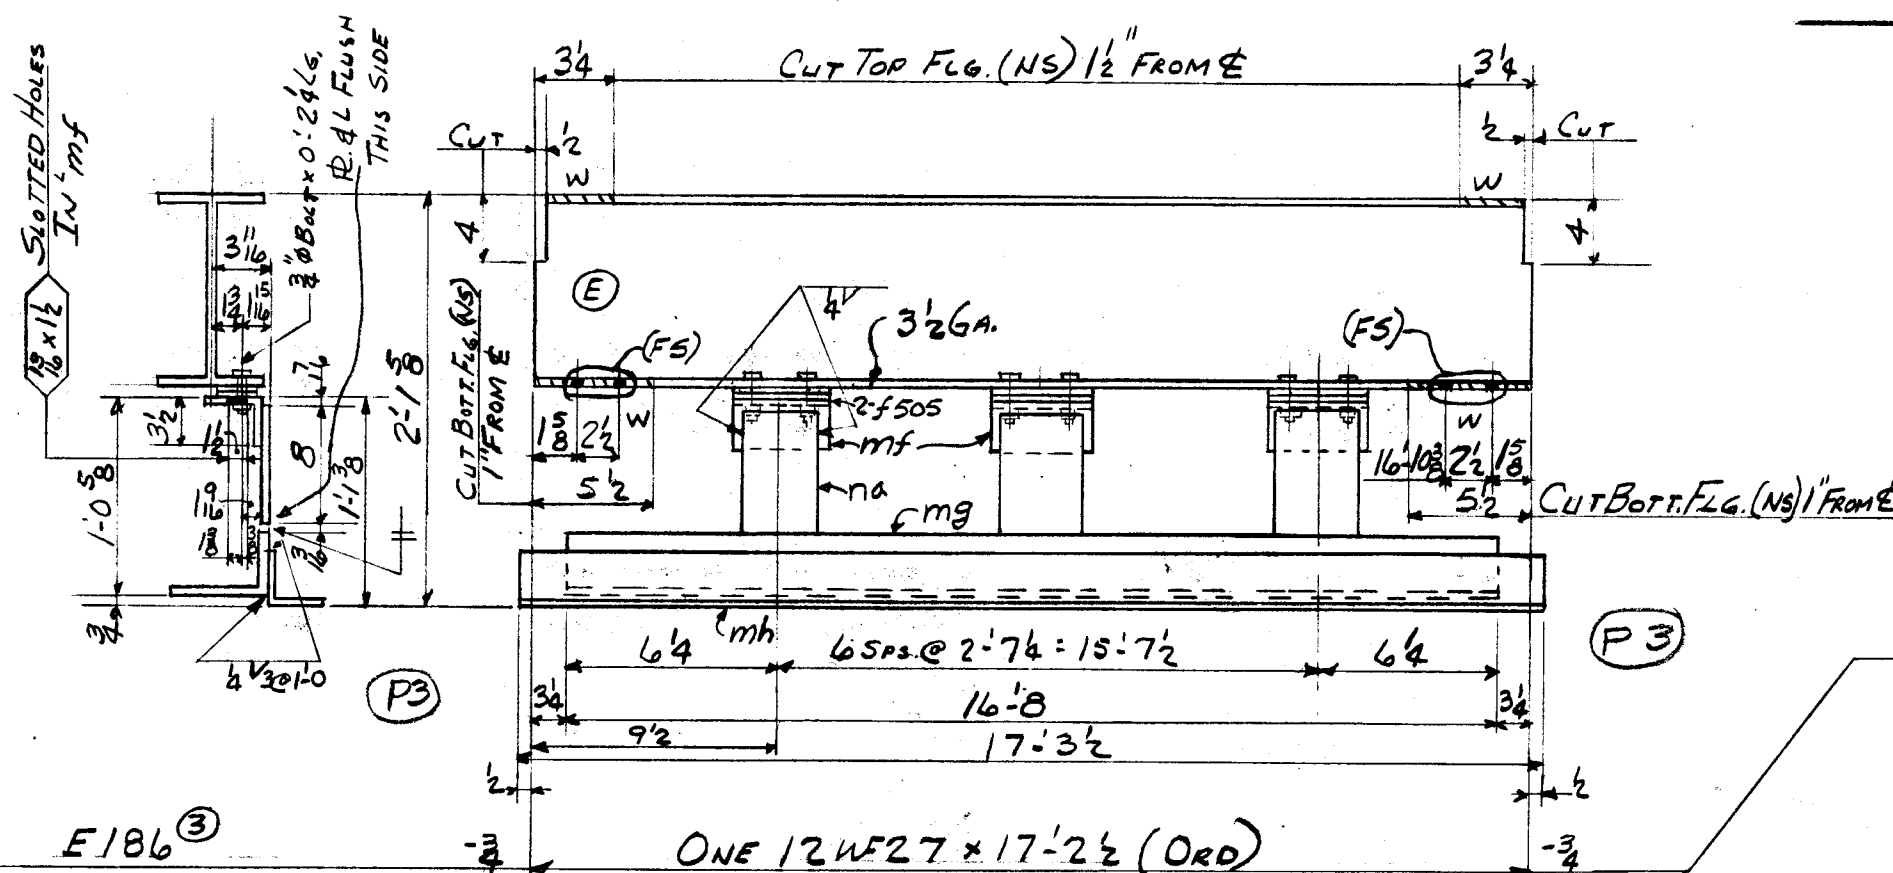
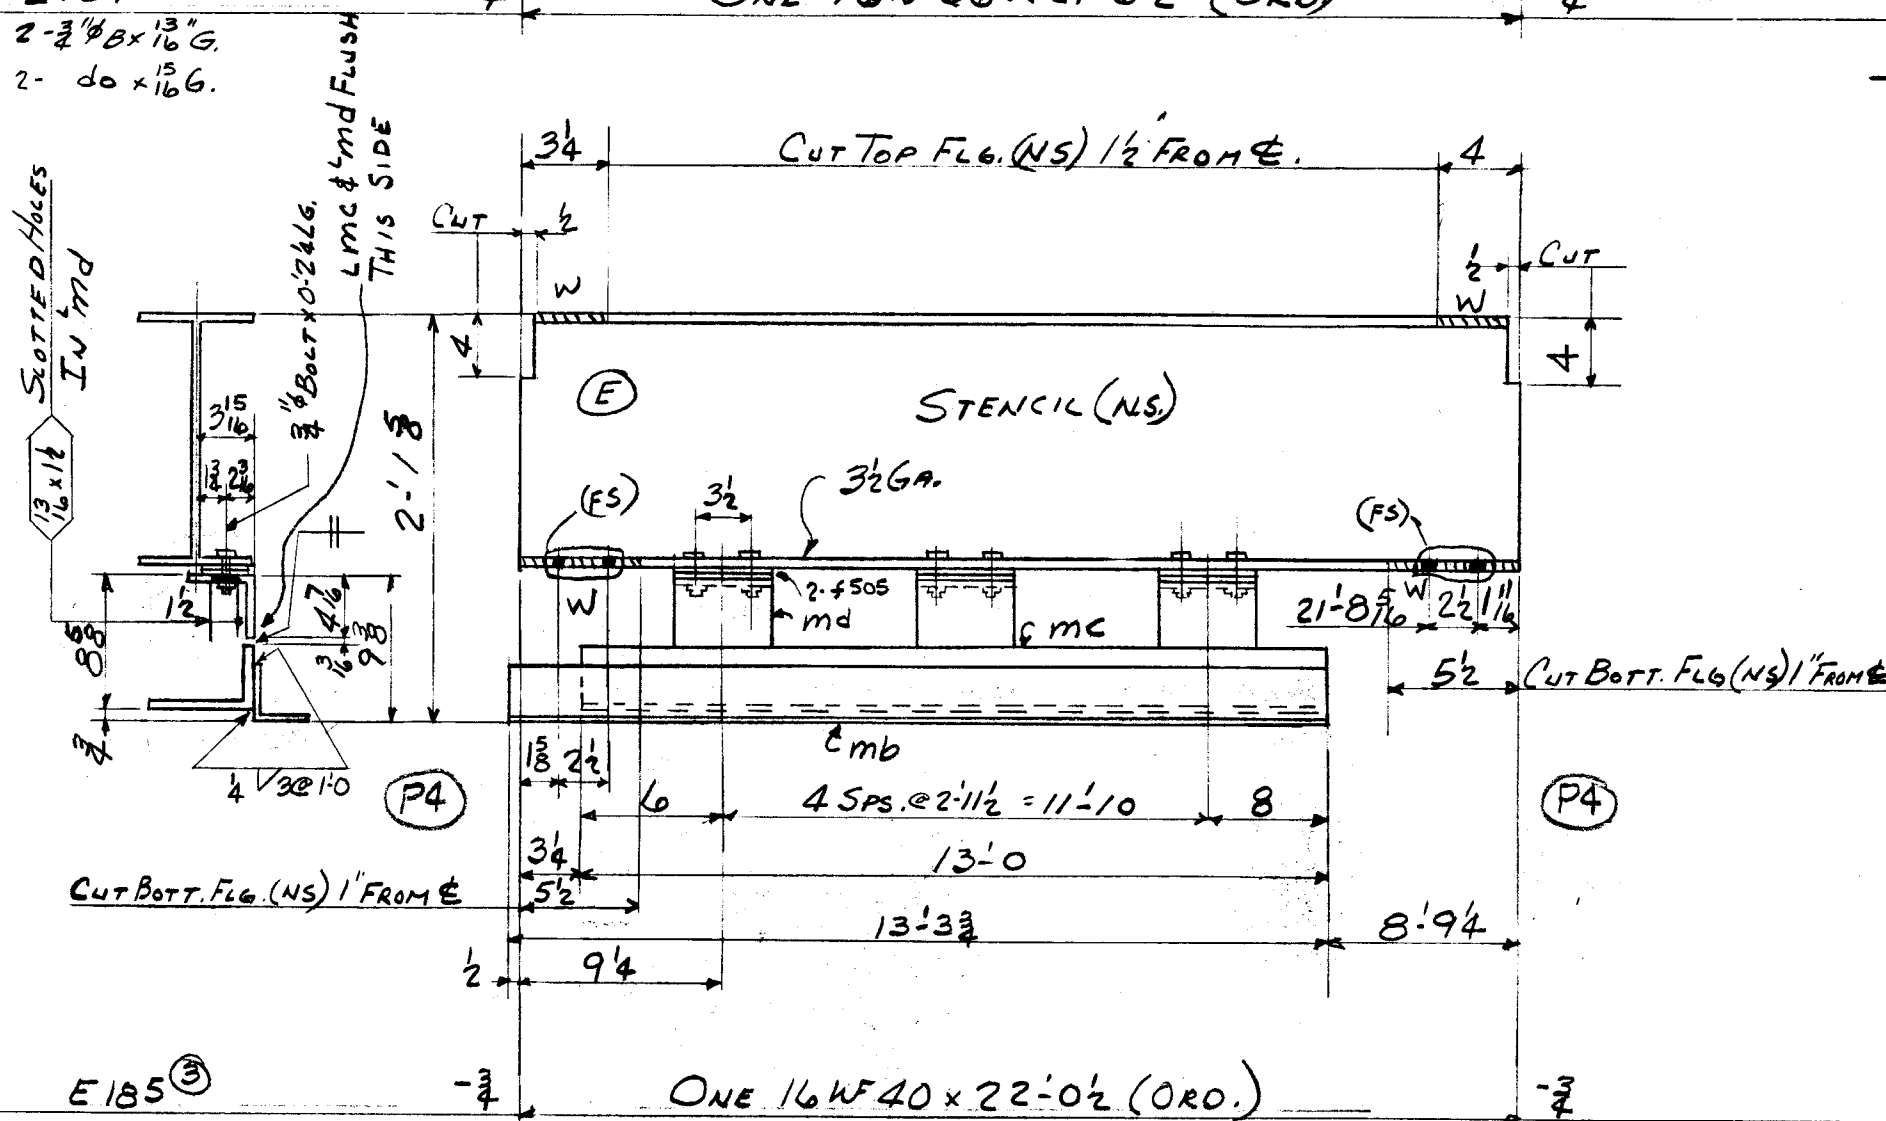


NAME OF STRUCTURE
HARTFORD PUBLIC LIBRARY
HARTFORD, CONN.

[illegible]

31	5	md	L 4x4 x $\frac{3}{8}$	0	6	C.F. 4x4 x $\frac{3}{8}$	
224	1	mc	L				STK.
96	1	mb	L				STK.
6	10	f505	SHIMS				
6	10	$\frac{3}{4}$ " ϕ BOLT x		0	24		
6		FRONT					
882							
1251		TOTAL					

30	7	na	12.5 x 3/8	0	8				
32	7	mf	4 x 3 1/2 x 3/8	0	6				
287	1	mg	8 x 4 x 7/16	16	8				Stk.
147	1	mh	3 1/2 x 3 1/2 x 3/8	17	3 1/2				Stk.
9	14	f505	SHIMS						
8	14	3" Bolt	x	0	2 1/4				
5	PAINT								
H65									
983 TOTAL									
TOTAL	ORD.	PLATES	STD.	BOLT	RIV.	BAR	SM. STD.	PAINT	WELD
3378	2122		1168	20		51		19	
DET.	DATE	CHK'R.	DATE	IN CHARGE					
F.L.G.	DEC. 2, 54	R.C.C.	12-15-54	G.F.					
REVISIONS				CONTRACT NO.			SHEET NO.		
				4090			B782		

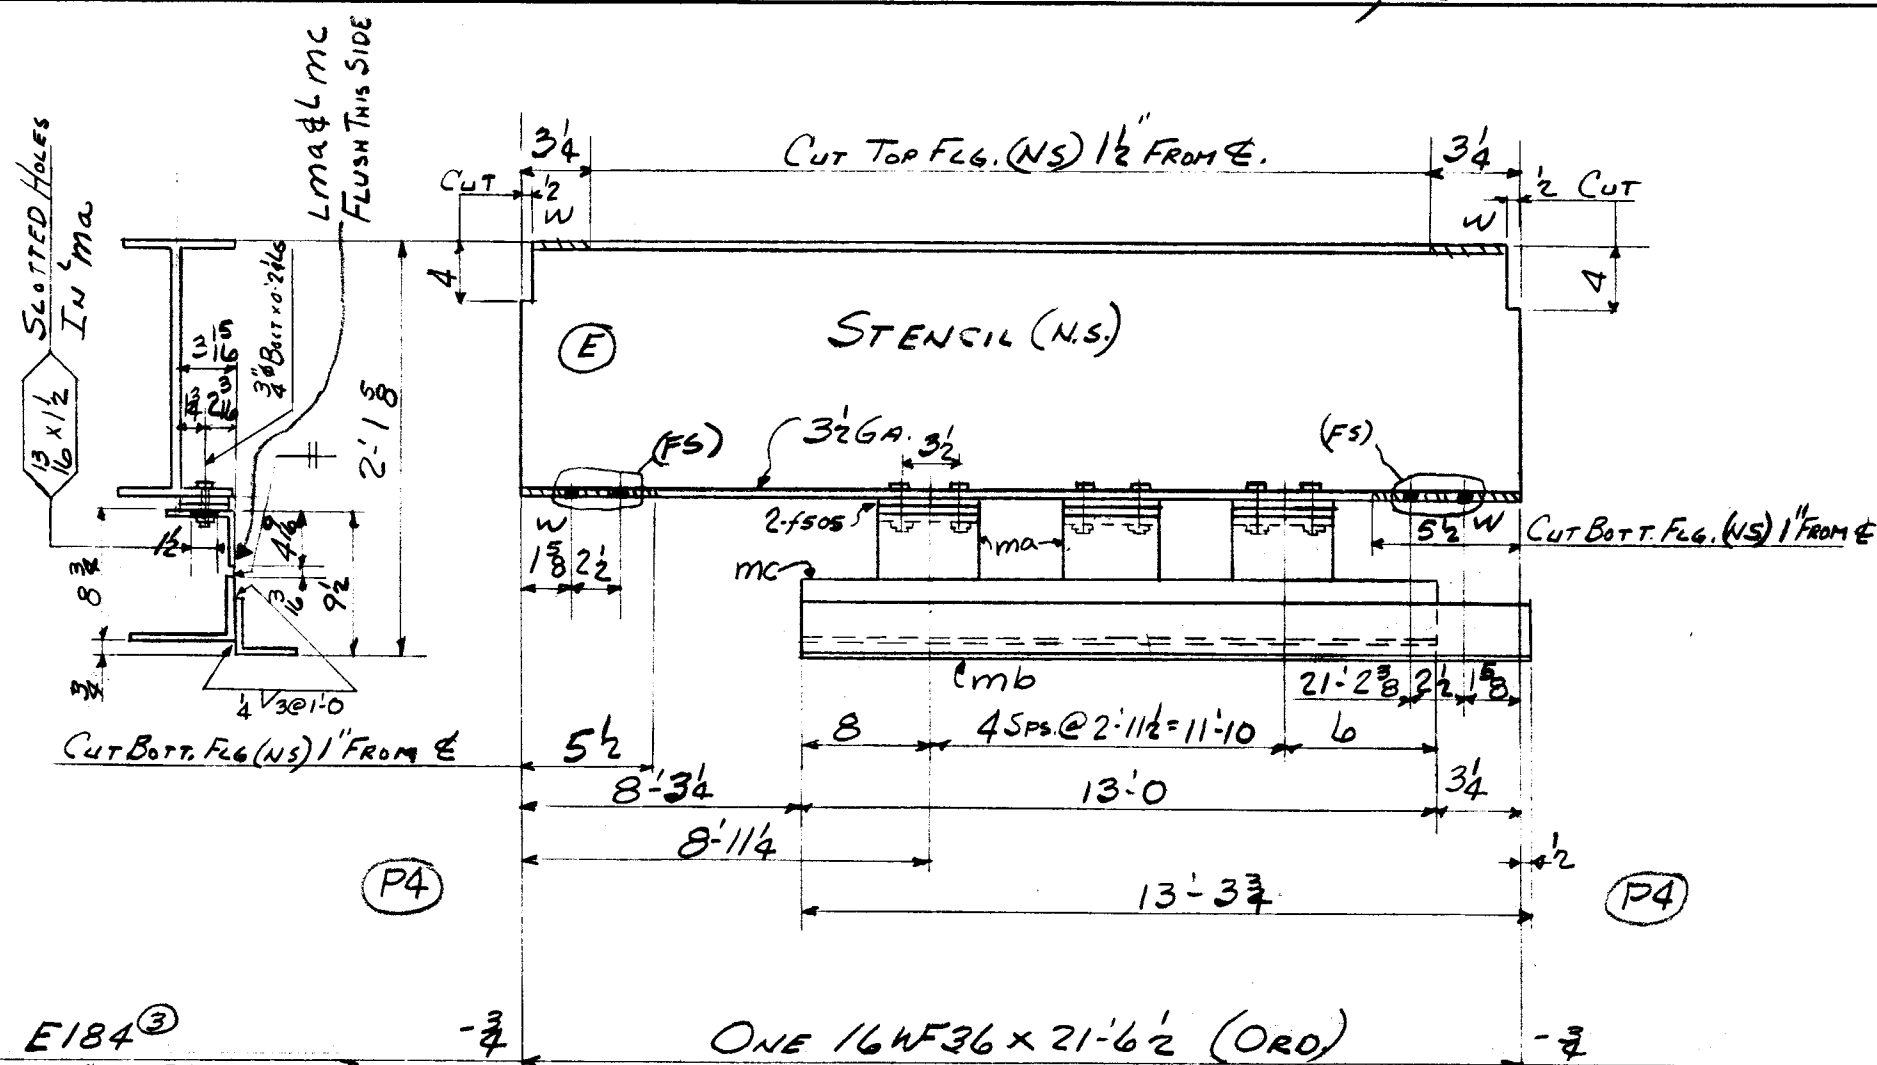

RIVETS *NONE* UNLESS NOTED

OPEN HOLES *13" 1 1/2"* UNLESS NOTED

CONTRACT NO.	SHEET NO.
--------------	-----------

REVISIONS

CONTRACT NO.	SHEET NO.
--------------	-----------

Lot # 8

WELD