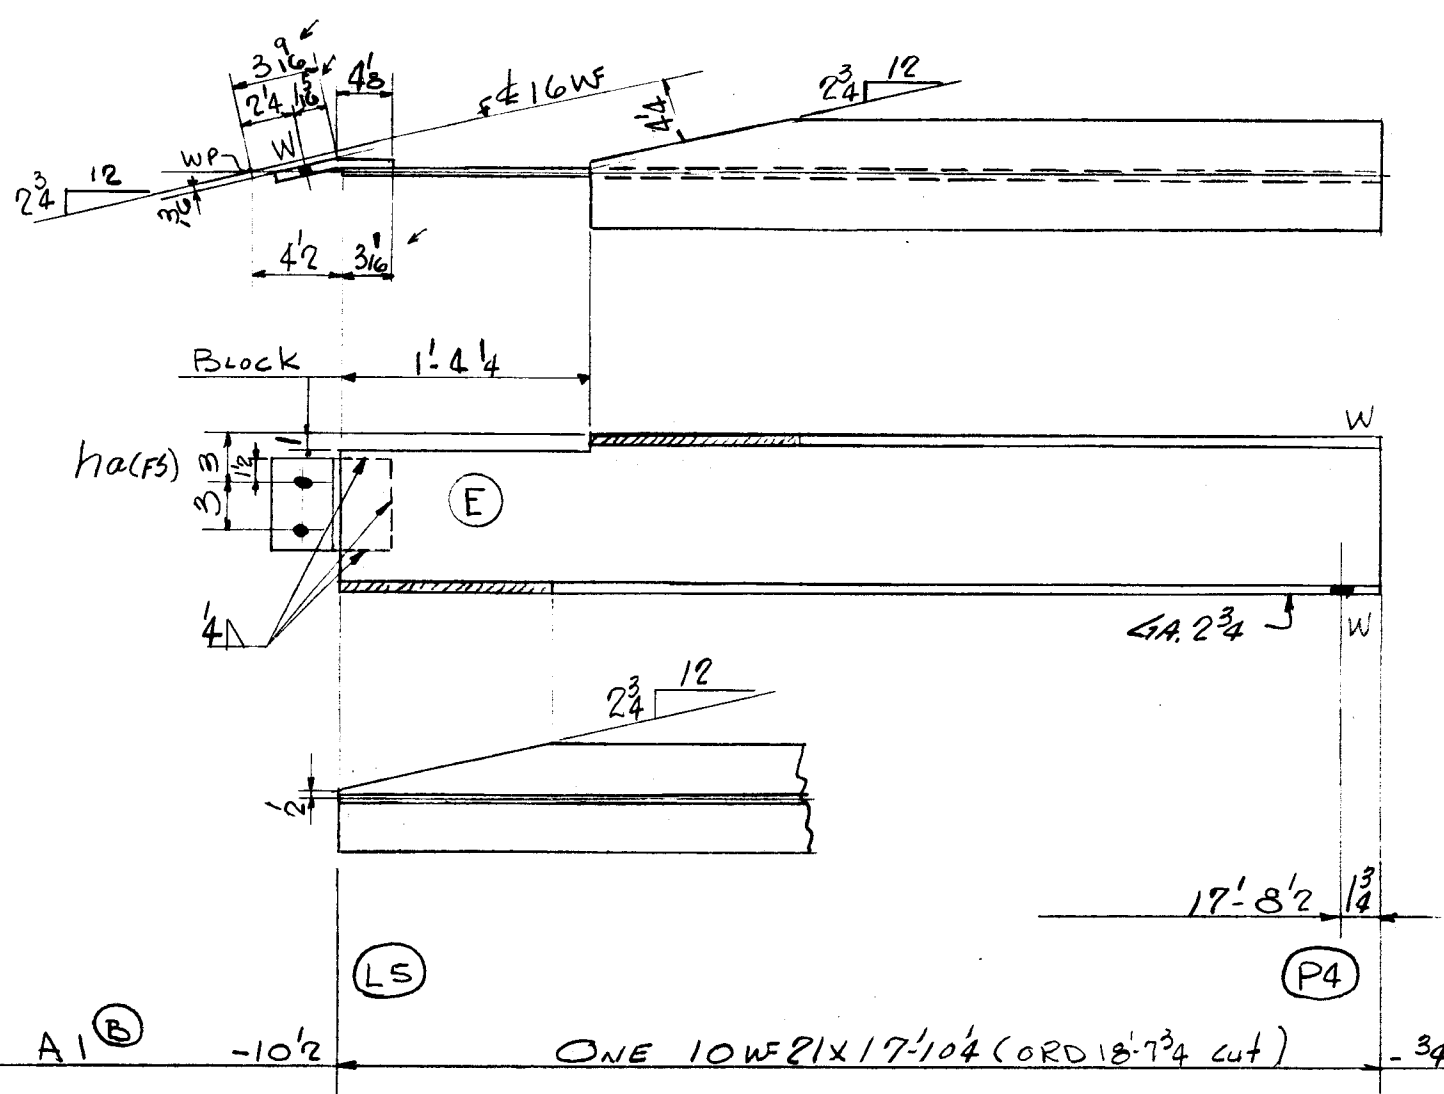
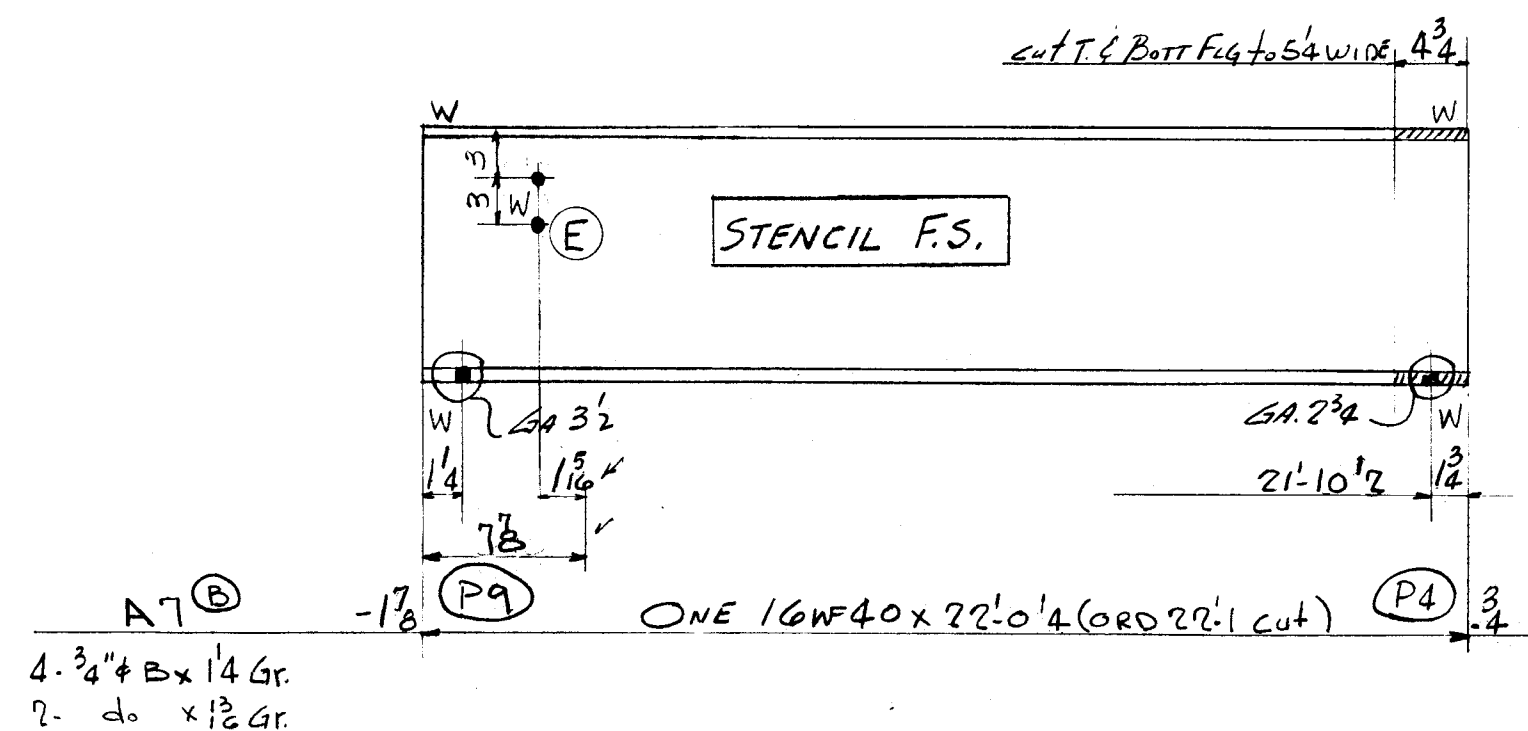


NAME OF STRUCTURE
THE HARTFORD PUBLIC LIBRARY
HARTFORD - CONNECTICUT

[illegible]

2 PAINT
6 1 ha 16 x 12 0 7'4" BENT

303 107M										
TOTAL	ORD.	PLATES	STD.	BOLT	RIV.	BAR	SM. STD.	PAINT	WELD.	
3420	1256	6	2142					16		
DET.	DATE	CHK'R.	DATE	IN CHARGE						
LWS	10-26-54	CZ	10-27-54	FISHER						
REVISIONS	A1 + A7 Rev 11/27/54 Stencil Added 12/2/54				CONTRACT NO.		SHEET NO.			
					4090		B8			

WELD LOT1