



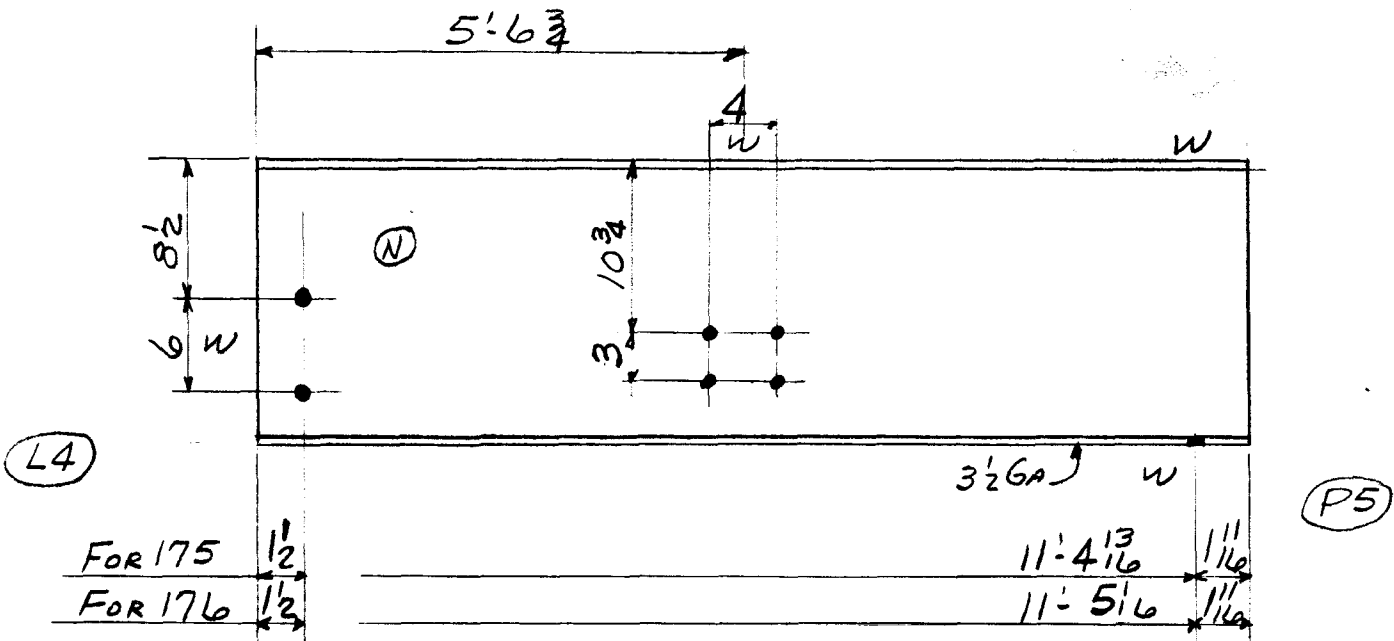


K175 [ⓑ]	-11 1/4	ONE 18WF50 X 11'-6 1/2 (ORD. 11'-8 3/4 CUT)	-6 1/4	577.3	580
K176 [ⓑ]	-11 1/4	ONE 18WF50 X 11'-6 3/4 (ORD. 11'-9 CUT)	-6	578.3	581

4- 3/8\"/>

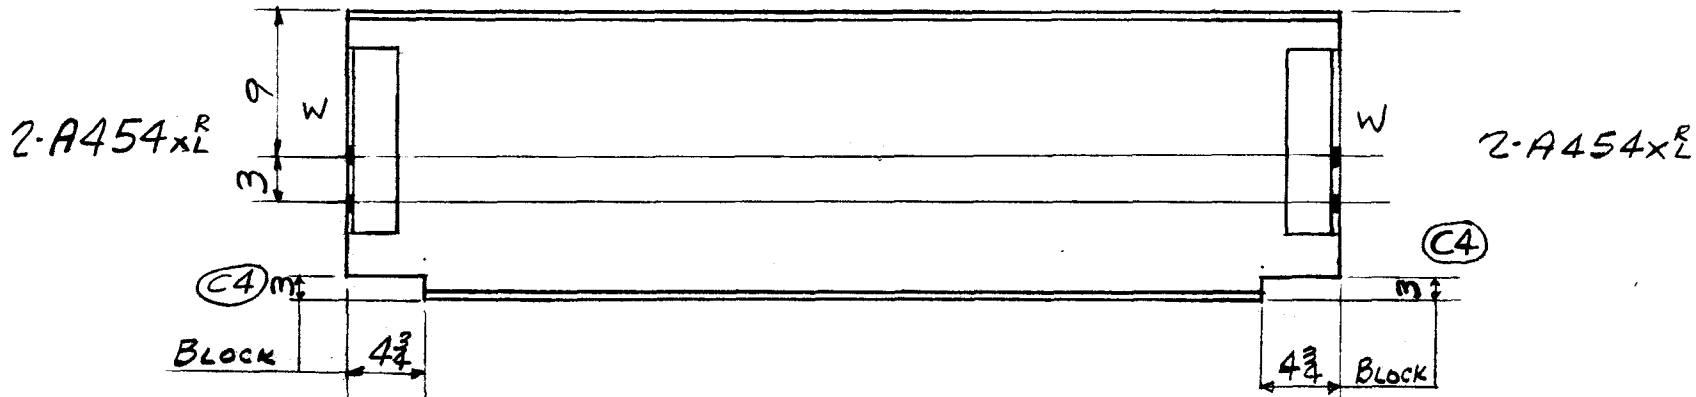


K177 [ⓑ]	-4	ONE 18WF50 X 26'-5 1/2 (ORD. 26'-4 1/2)	-4	1319	1354 TOTAL
-------------------	----	---	----	------	------------

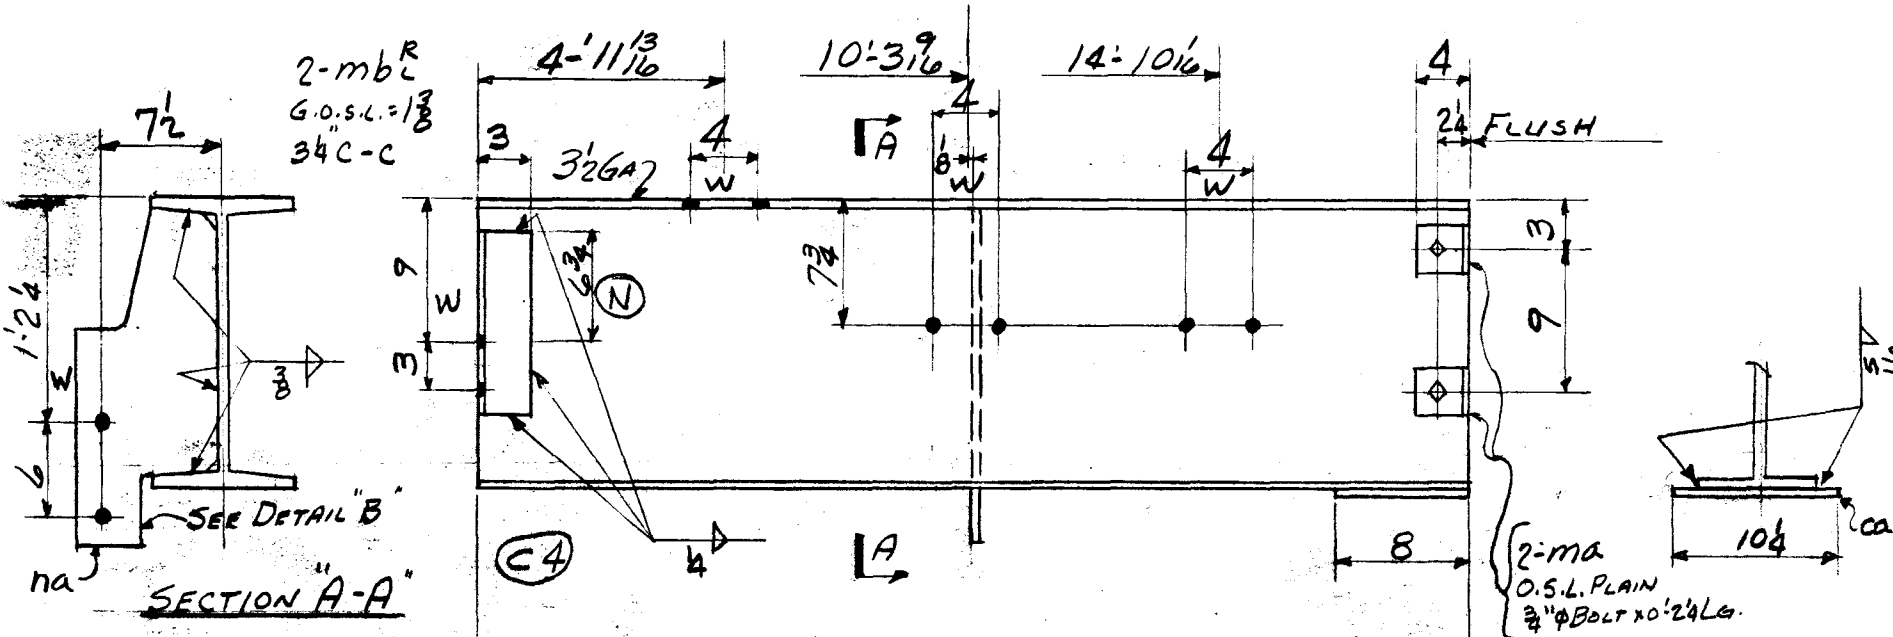

K178 [ⓑ]	-3 15/16	ONE 18WF70 X 17'-5 (ORD. 17'-4 1/2)	+4 15/16	1217	1298 TOTAL
-------------------	----------	-------------------------------------	----------	------	------------

2- 3/8\"/>

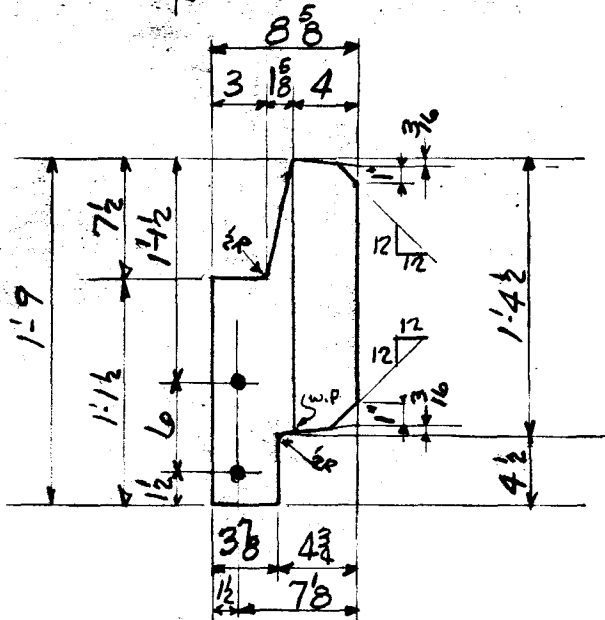

DETAIL B

6	PAINT				
26	1	na	R. 8 ⁵ / ₈ x 1/2	1	9
12	4	ma	L 6 x 4 x 3/8	0	3
1	2	3/4" Bolt		0	24
13	2	mb ^R	L 3 x 2 1/2 x 3/8	0	11 1/2
23	1	ca	R. 8 x 1	0	104

1217	1298 TOTAL
------	------------

TOTAL	ORD.	PLATES	STD.	BOLT	RIV.	BAR	SM. STD.	PAINT	WELD
3813	3691	49	53	1				19	

DET.	DATE	CHK'R.	DATE	IN CHARGE
F.L.G.	Nov. 29, 54	CZ	12-10-54	C.F.

RIVETS	UNLESS NOTED	CONTRACT NO.	SHEET NO.	REVISIONS	CONTRACT NO.	SHEET NO.
NONE		4090	B801		4090	B801