



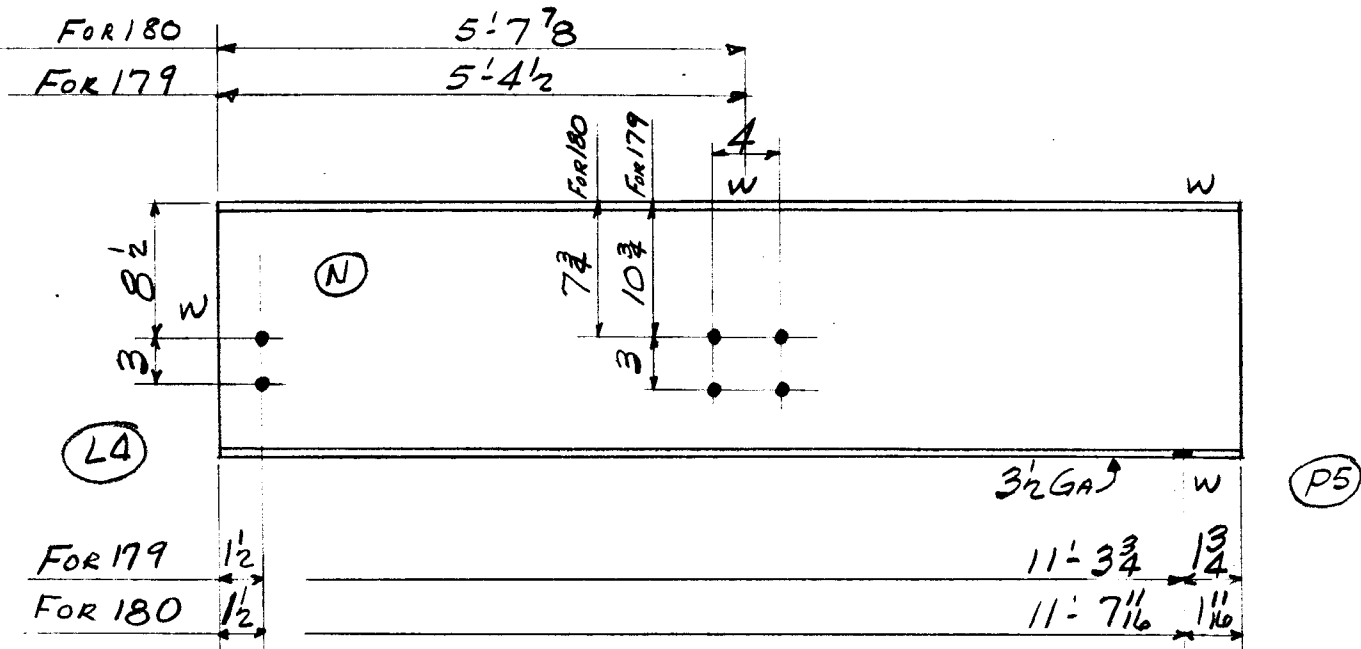


K179 ^(B)	-1'-1 1/2	ONE 16 WF 45 x 11'-5 1/2 (ORD. 11'-9 3/4 CUT)	-5	516.3	519
K180 ^(B)	-10'8	ONE 16 WF 40 x 11'-9 3/8 (ORD. 12'-1 1/2 CUT)	-4 1/2	471.7	473

4- 3/4" x 1/8" G.
6- do x 1/16" G.
2- do x 1/8" G.
2- do x 3/8" G.
2- do x 1/2" G.
NOTE: DIFF. WT. BMS

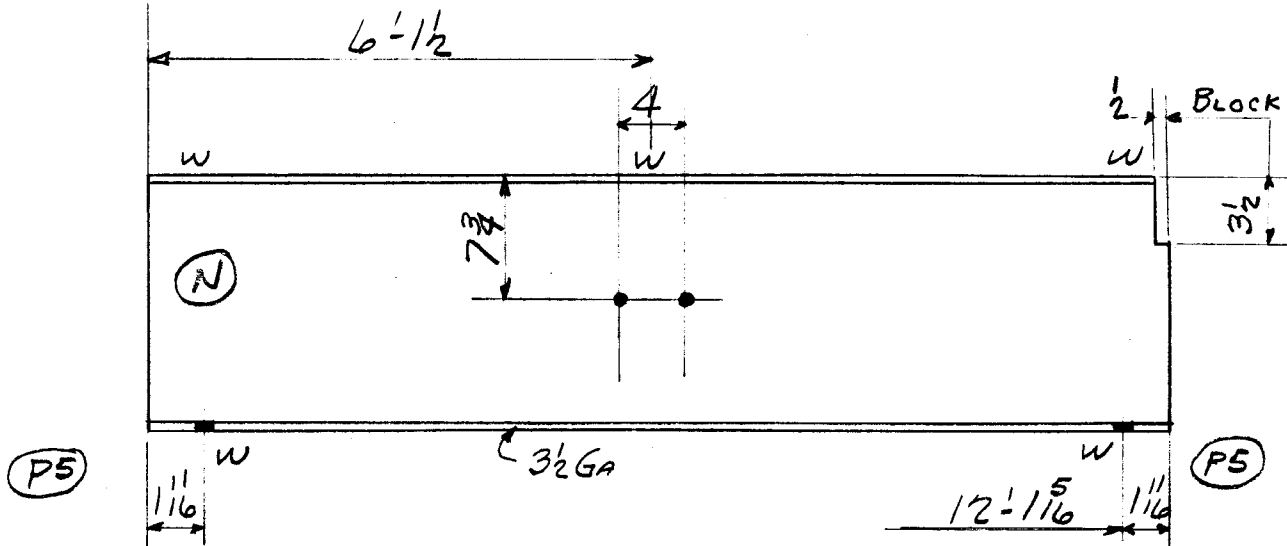

K181 ^(B)	-4 1/2	ONE 16 WF 36 x 12'-3 (ORD.)	-4 1/2	441.7	443
---------------------	--------	-----------------------------	--------	-------	-----

4- 3/4" x 1/8" G.
2- do x 1/16" G.

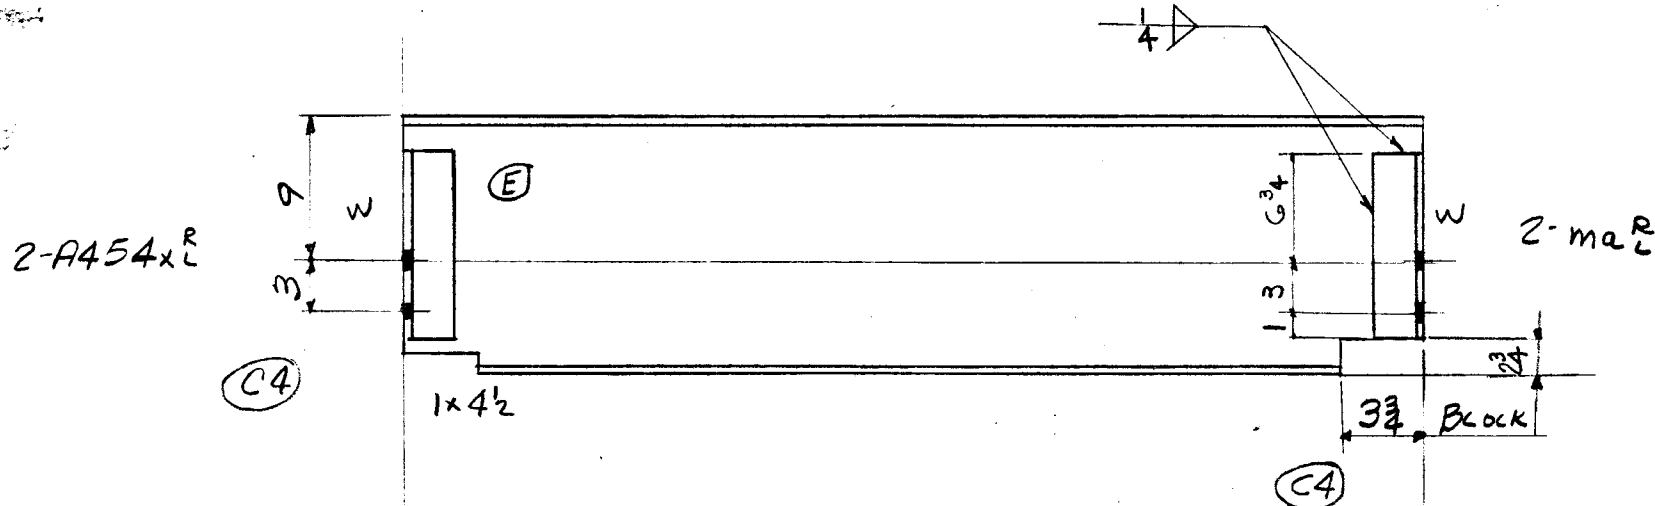

K182 ^(B)	-4	ONE 16 WF 40 x 21'-7 1/2 (ORD. 21'-6 1/2)	-4	867	894 TOTAL
---------------------	----	---	----	-----	-----------

PAINT
28 4 ma^R 3x3 x 3/8 O 10 3/4 CF A454 x^R

TOTAL	ORD.	PLATES	STD.	BOLT	RIV.	BAR	SM. STD.	PAINT	WELD
2329	2290		28					11	

DET.	DATE	CHK'R.	DATE	IN CHARGE
F.L.G.	Nov. 24, 54	CZ	12-11-54	C.F.

RIVETS	UNLESS NOTED	CONTRACT NO.	SHEET NO.	REVISIONS	CONTRACT NO.	SHEET NO.
NONE	UNLESS NOTED	4090	B802		4090	B802