



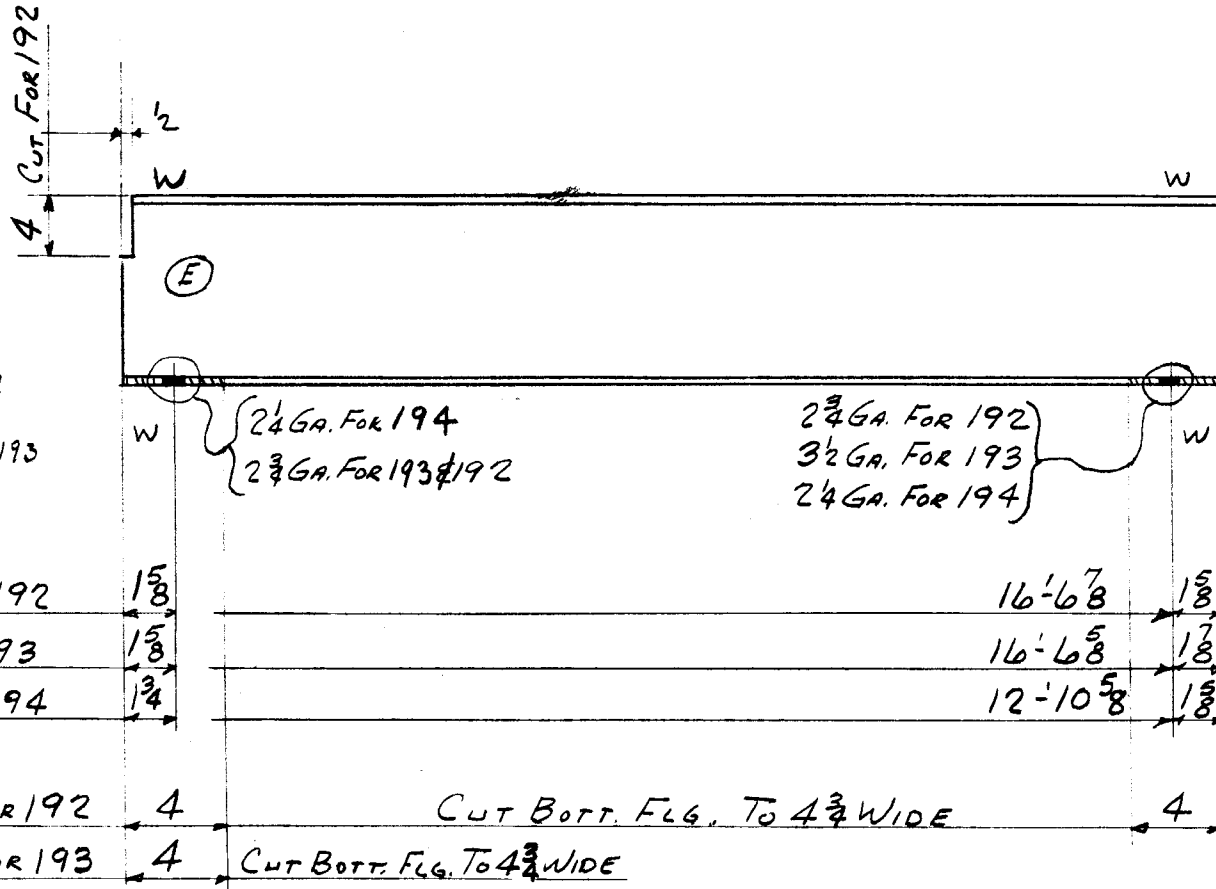

K192 ^(B) -K193 ^(B)	-3 1/2	2-12W27x16'-8 1/2 (ORD.)	-3 1/2 (ONE EACH)	907	
K194 ^(B)	-5	ONE-12BL22x13'-0 1/4 (STK)	-3 1/4	286-1	287

NOTE: DIFF. WT. BMS


6-3/4" x 1/2" G.
2- do x 3/8" G.
4- do x 1/2" G.

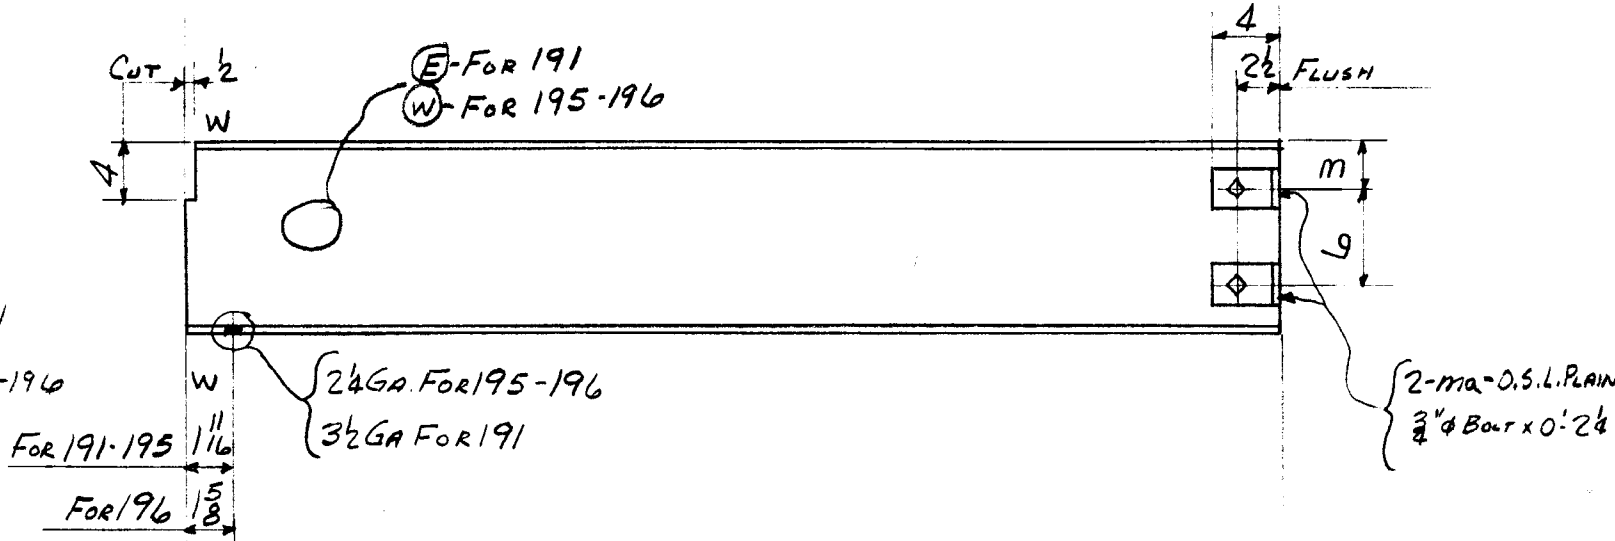

K191 ^(B)	-4 1/2	ONE 12W27x16'-10 1/2 (ORD. 17'-6 1/4 CUT)	+5	156	
K195 ^(B)	-4 1/2	ONE 12BL22x13'-6 1/2 (ORD. 13'-10 1/4 CUT)	+5	298	
K196 ^(B)	-3 1/2	ONE 12BL22x13'-10 1/4 (ORD.)	+5	305	

NOTE: DIFF. WT. BMS.

4-3/4" x 1/2" G.
2-3/4" x 3/8" G.

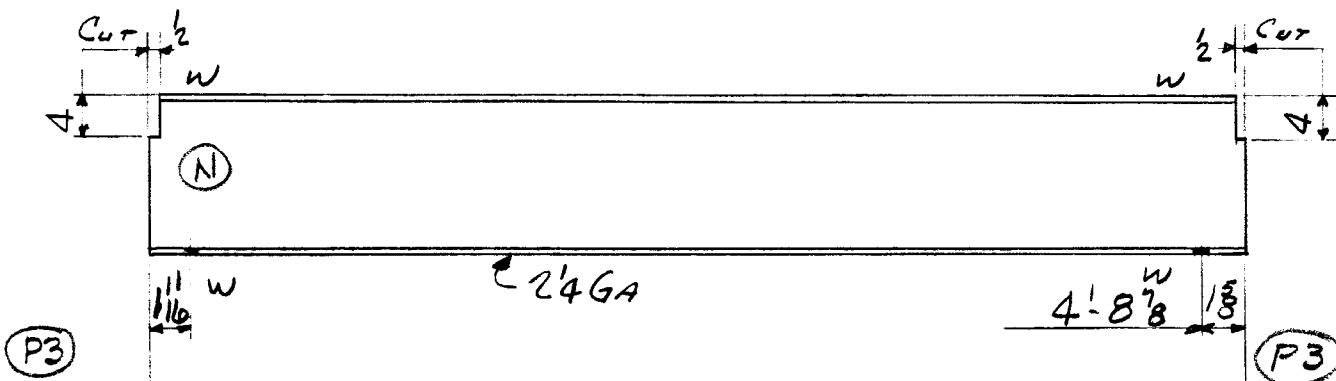

K197 ^(B)	-4 1/2	ONE 10BJ11.5x4'-10 1/2 (STK.)	-3 1/2	56	
---------------------	--------	-------------------------------	--------	----	--

4-3/4" x 1/2" G.

6 PAINT
37 12 ma 6x4x38 0 3
4 6 3/4" BOLT x 0 2 1/4

1106 TOTAL

TOTAL	ORD.	PLATES	STD.	BOLT	RIV.	BAR	SM. STD.	PAINT	WELD
2356	1961		379	4				12	

DET.	DATE	CHK'R.	DATE	IN CHARGE
F.L.G.	Nov. 26-54	CZ	12-11-54	C.F.

RIVETS	UNLESS NOTED	CONTRACT NO.	SHEET NO.
NONE		4090	B804

CONTRACT NO.	SHEET NO.
4090	B804