



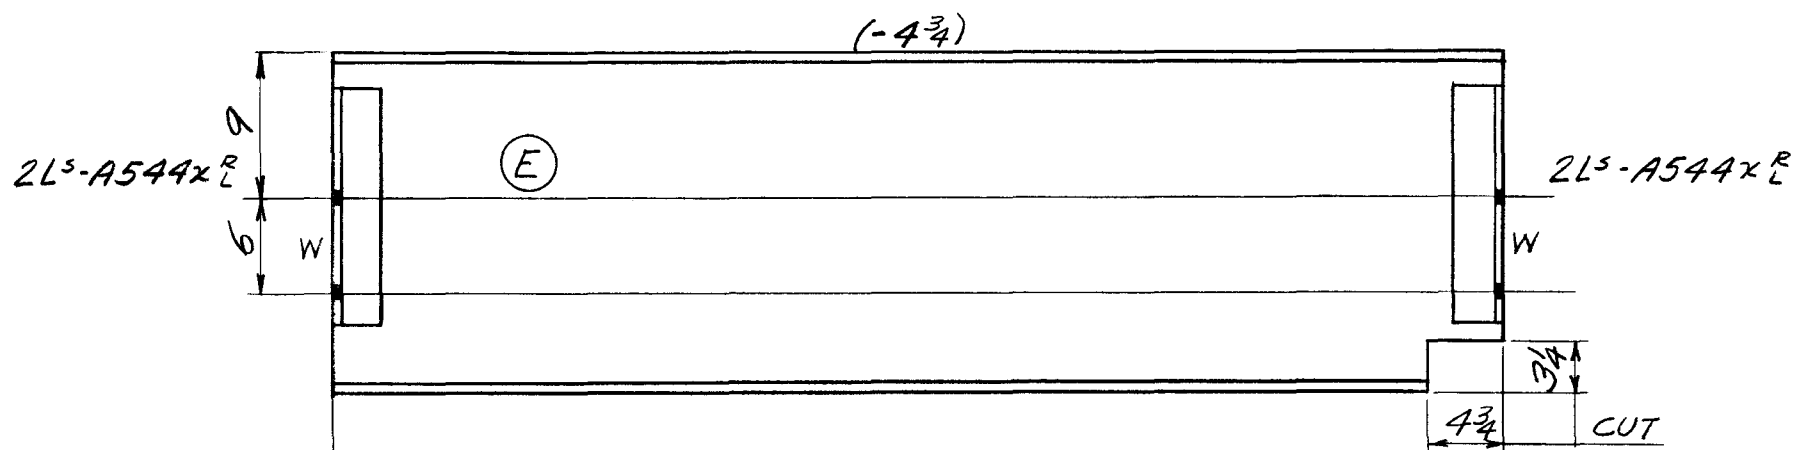


11 PAINT
40 4 A544xL L3x3x1/6 1 22

2204
2255 TOTAL

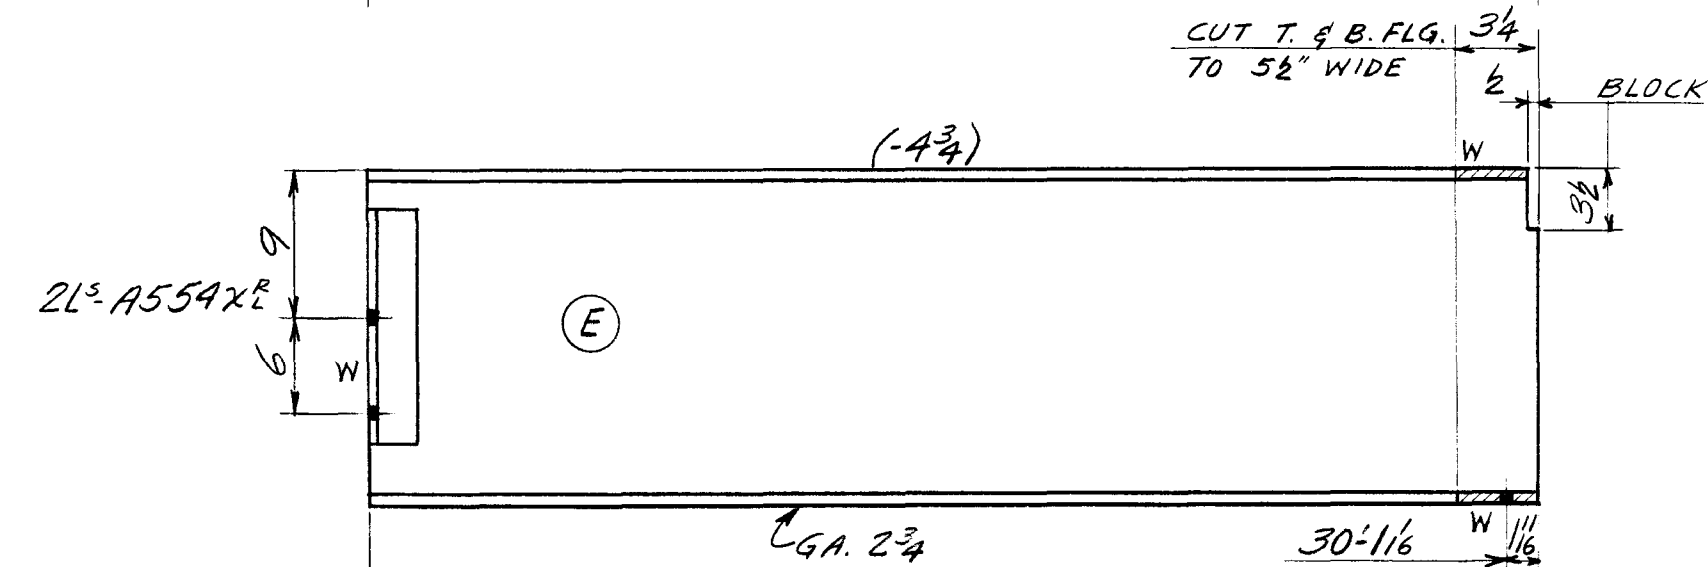


9 PAINT
20 2 A554xL L3x3x1/6 1 22

1874
1901 TOTAL

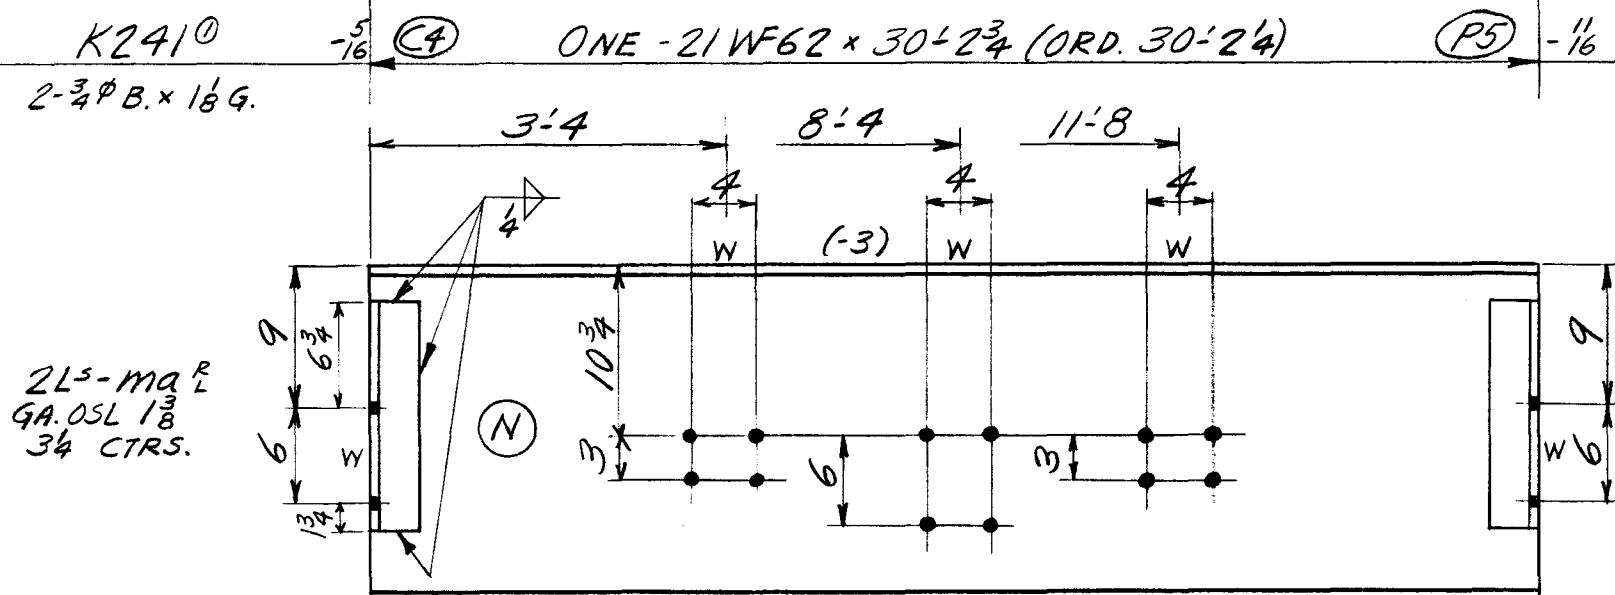

6 PAINT
18 2 maL L3x22x1/6 1 22
20 2 A544xL L3x3x1/6 1 22

1203
1247 TOTAL

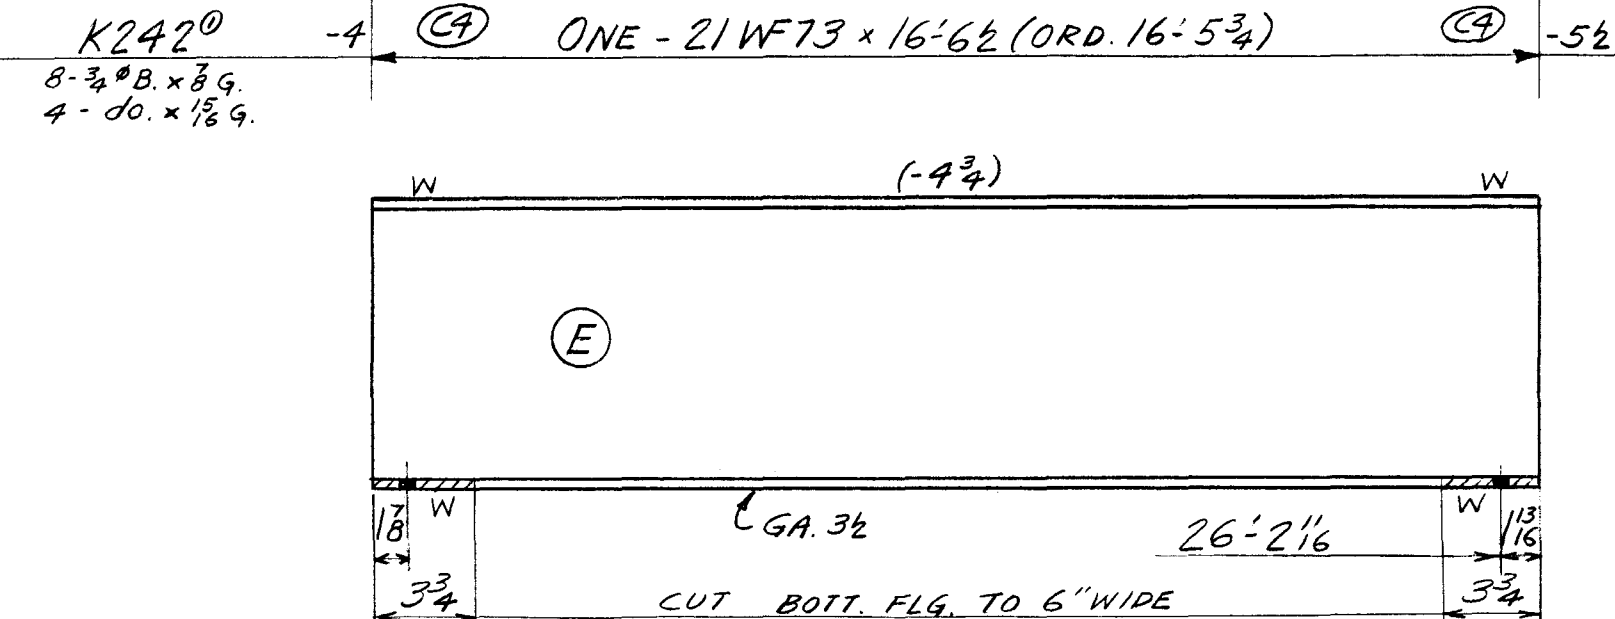

7 PAINT
1451
1458

TOTAL	ORD.	PLATES	STD.	BOLT	RIV.	BAR	SM. STD.	PAINT	WELD
6861	6730		98					33	

DET.	DATE	CHK'R.	DATE	IN CHARGE
F.G.C.	11-30-54	E.R.H.	12-15-54	C.F.

RIVETS	CONTRACT NO.	SHEET NO.	REVISIONS	CONTRACT NO.	SHEET NO.
NONE	4090	B816		4090	B816

(WELD) LOT #9